


BY	DATE
SURVEYED	
PLOTTED	
TEMPLATE	
AREAS	
CHECKED	
NO.	

BY	DATE
SURVEYED	
PLOTTED	
TEMPLATE	
AREAS	
CHECKED	
NO.	

100 S. WACKER DR.  
 CHICAGO, IL 60606  
 TEL (312) 939-4000  
 FAX (312) 939-4198

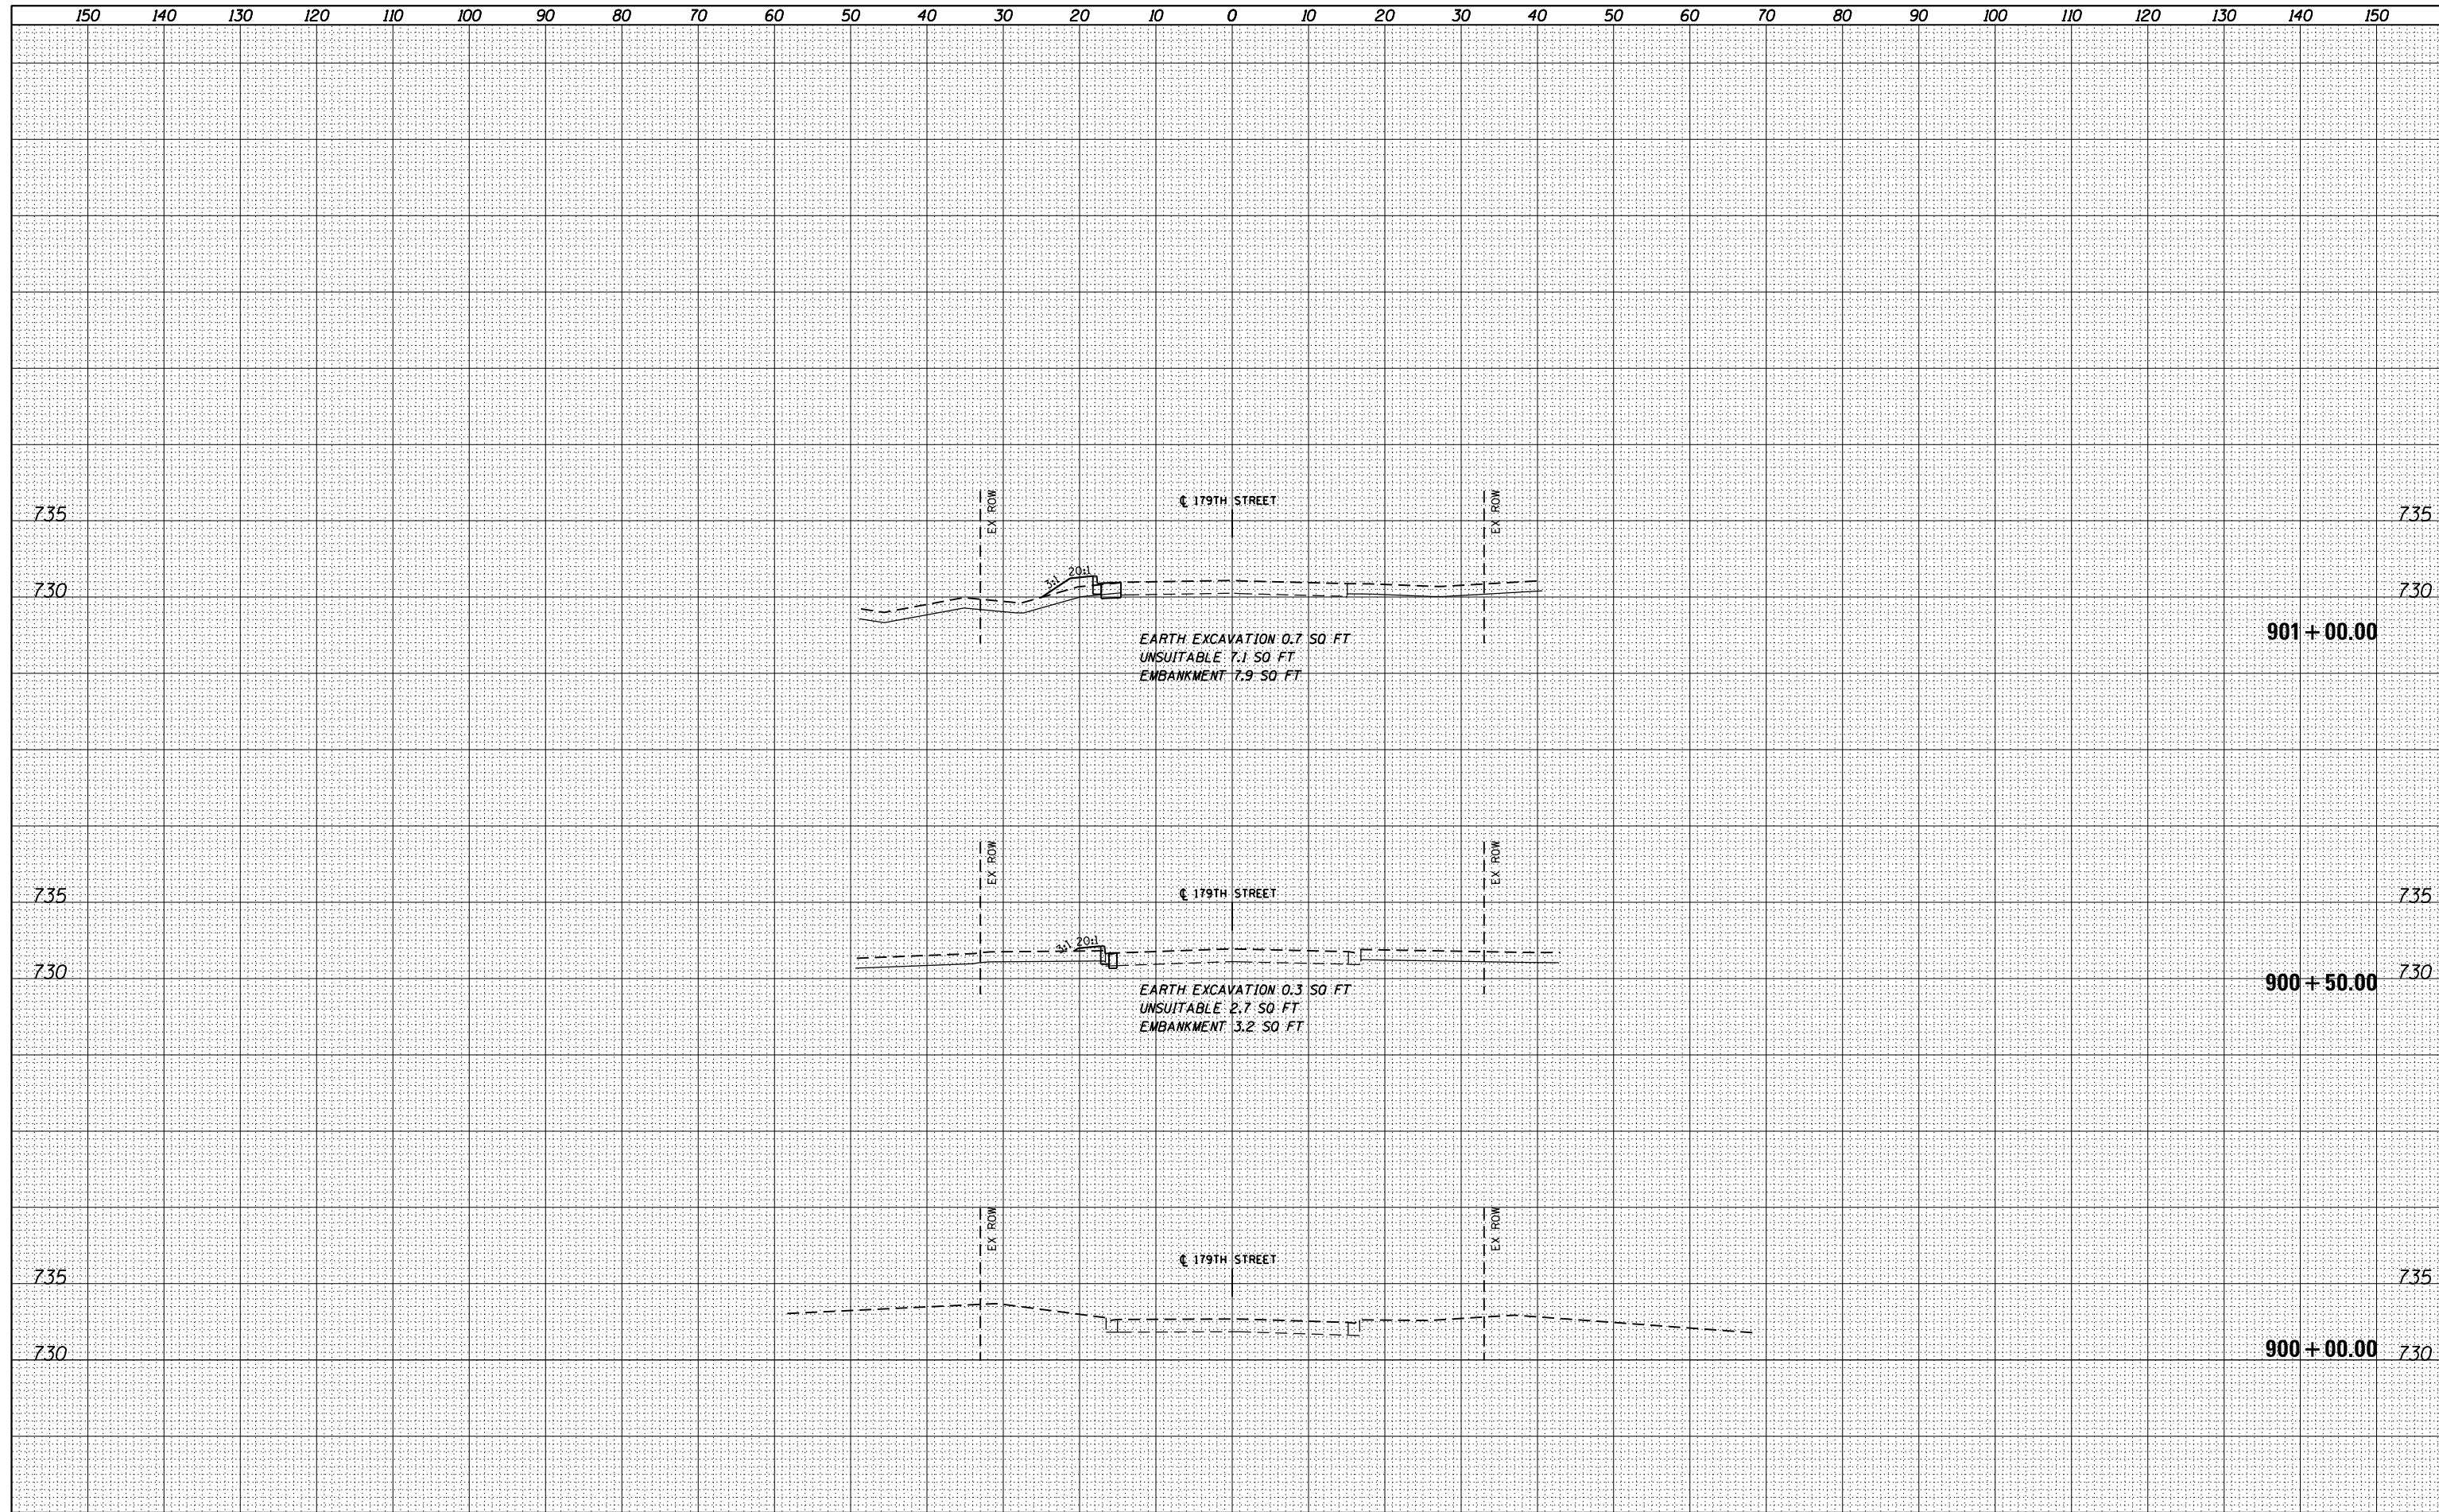

FILE NAME = D160F05-SHT-XSST12.dgn	USER NAME = Anthony.Plutz	DESIGNED -	REVISIED -	<b>STATE OF ILLINOIS</b> <b>DEPARTMENT OF TRANSPORTATION</b> <b>179TH ST TEMPORARY PAVEMENT CROSS SECTIONS</b> SCALE: 1"=10'H; 1"=5'V SHEET NO. 1 OF 10 SHEETS STA. 900+00.00 TO STA. 901+00.00	F.A.P. RTE. 330	SECTION 103R-3	COUNTY COOK	TOTAL SHEETS 932	SHEET NO. 719
	PLOT SCALE = 20.0000' / in.	DRAWN - BFH	REVISIED -		<b>XS-T179-01</b>		CONTRACT NO. 60F05		
	PLOT DATE = 3/9/2013	CHECKED - EUG	REVISIED -		ILLINOIS FED. AID PROJECT				
		DATE - 03/13/13	REVISIED -						