


|                 |  |
|-----------------|--|
| DATE            |  |
| BY              |  |
| FINISHED SURVEY |  |
| PLOTTED         |  |
| NOTE BOOK       |  |
| AREAS CHECKED   |  |

|                 |  |
|-----------------|--|
| DATE            |  |
| BY              |  |
| ORIGINAL SURVEY |  |
| PLOTTED         |  |
| NOTE BOOK       |  |
| AREAS CHECKED   |  |

100 S. WACKER DR.  
 CHICAGO, IL 60606  
 TEL 312/939-4000  
 FAX 312/939-4198

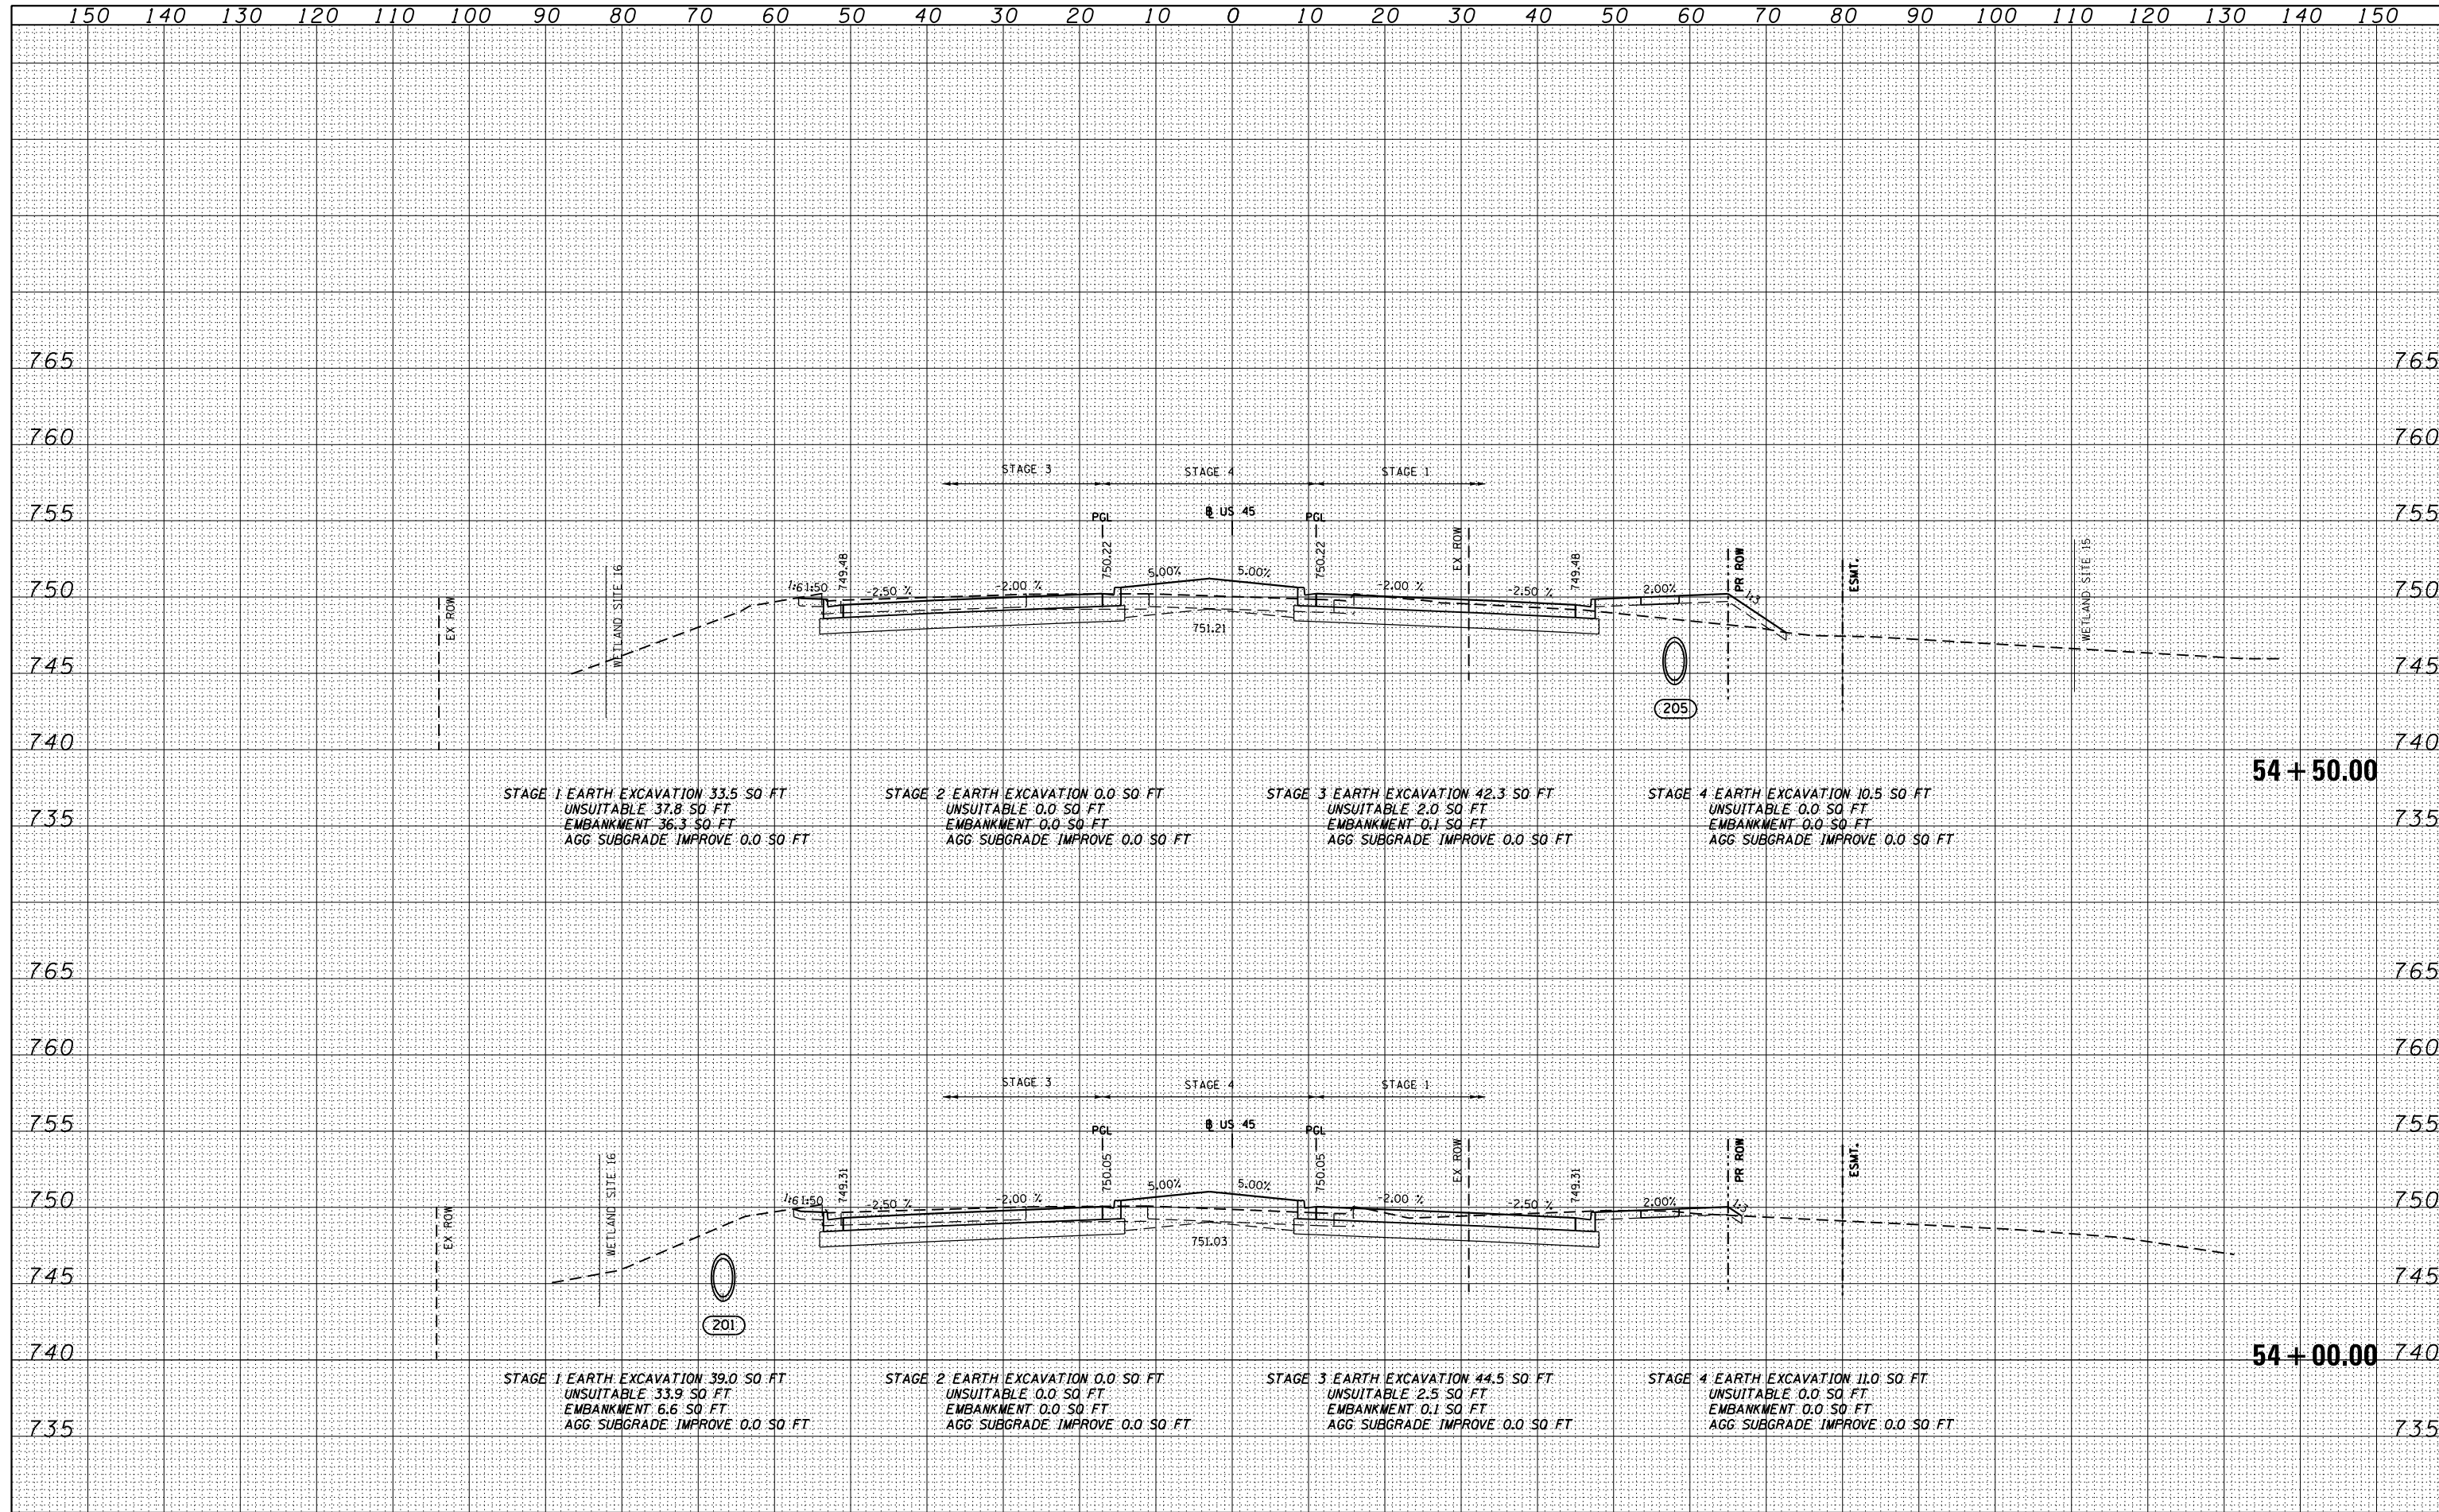

|                                    |                           |                |                           |   |   |  |  |                 |                |             |                  |               |
|------------------------------------|---------------------------|----------------|---------------------------|---|---|--|--|-----------------|----------------|-------------|------------------|---------------|
| FILE NAME = D160F05-SHT-XSST01.dgn | USER NAME = Anthony.Plutz | DESIGNED - BFH | REVISD -                  | <b>STATE OF ILLINOIS</b><br><b>DEPARTMENT OF TRANSPORTATION</b> | <b>US 45 CROSS SECTIONS</b><br>SCALE: 1"=10'H; 1"=5'V SHEET NO. 33 OF 147 SHEETS STA. 54+00.00 TO STA. 54+50.00 |  |  | F.A.P. RTE. 330 | SECTION 103R-3 | COUNTY COOK | TOTAL SHEETS 932 | SHEET NO. 770 |
| PLOT SCALE = 20.0000' / in.        | CHECKED - EJG             | REVISD -       | CONTRACT NO. 60F05        |   |   |  |  |                 |                |             |                  |               |
| PLOT DATE = 3/9/2013               | DATE - 03/13/13           | REVISD -       | ILLINOIS FED. AID PROJECT |   |   |  |  |                 |                |             |                  |               |
|                                    |                           |                |                           |   |   |  |  |                 |                |             |                  |               |