


DATE	
BY	
FINISHED	
NO. 1	
NO. 2	
DATE	
BY	
FINISHED	
NO. 1	
NO. 2	
100 S. WACKER DR.  
 CHICAGO, IL 60606  
 TEL 312/939-1000  
 FAX 312/939-4198

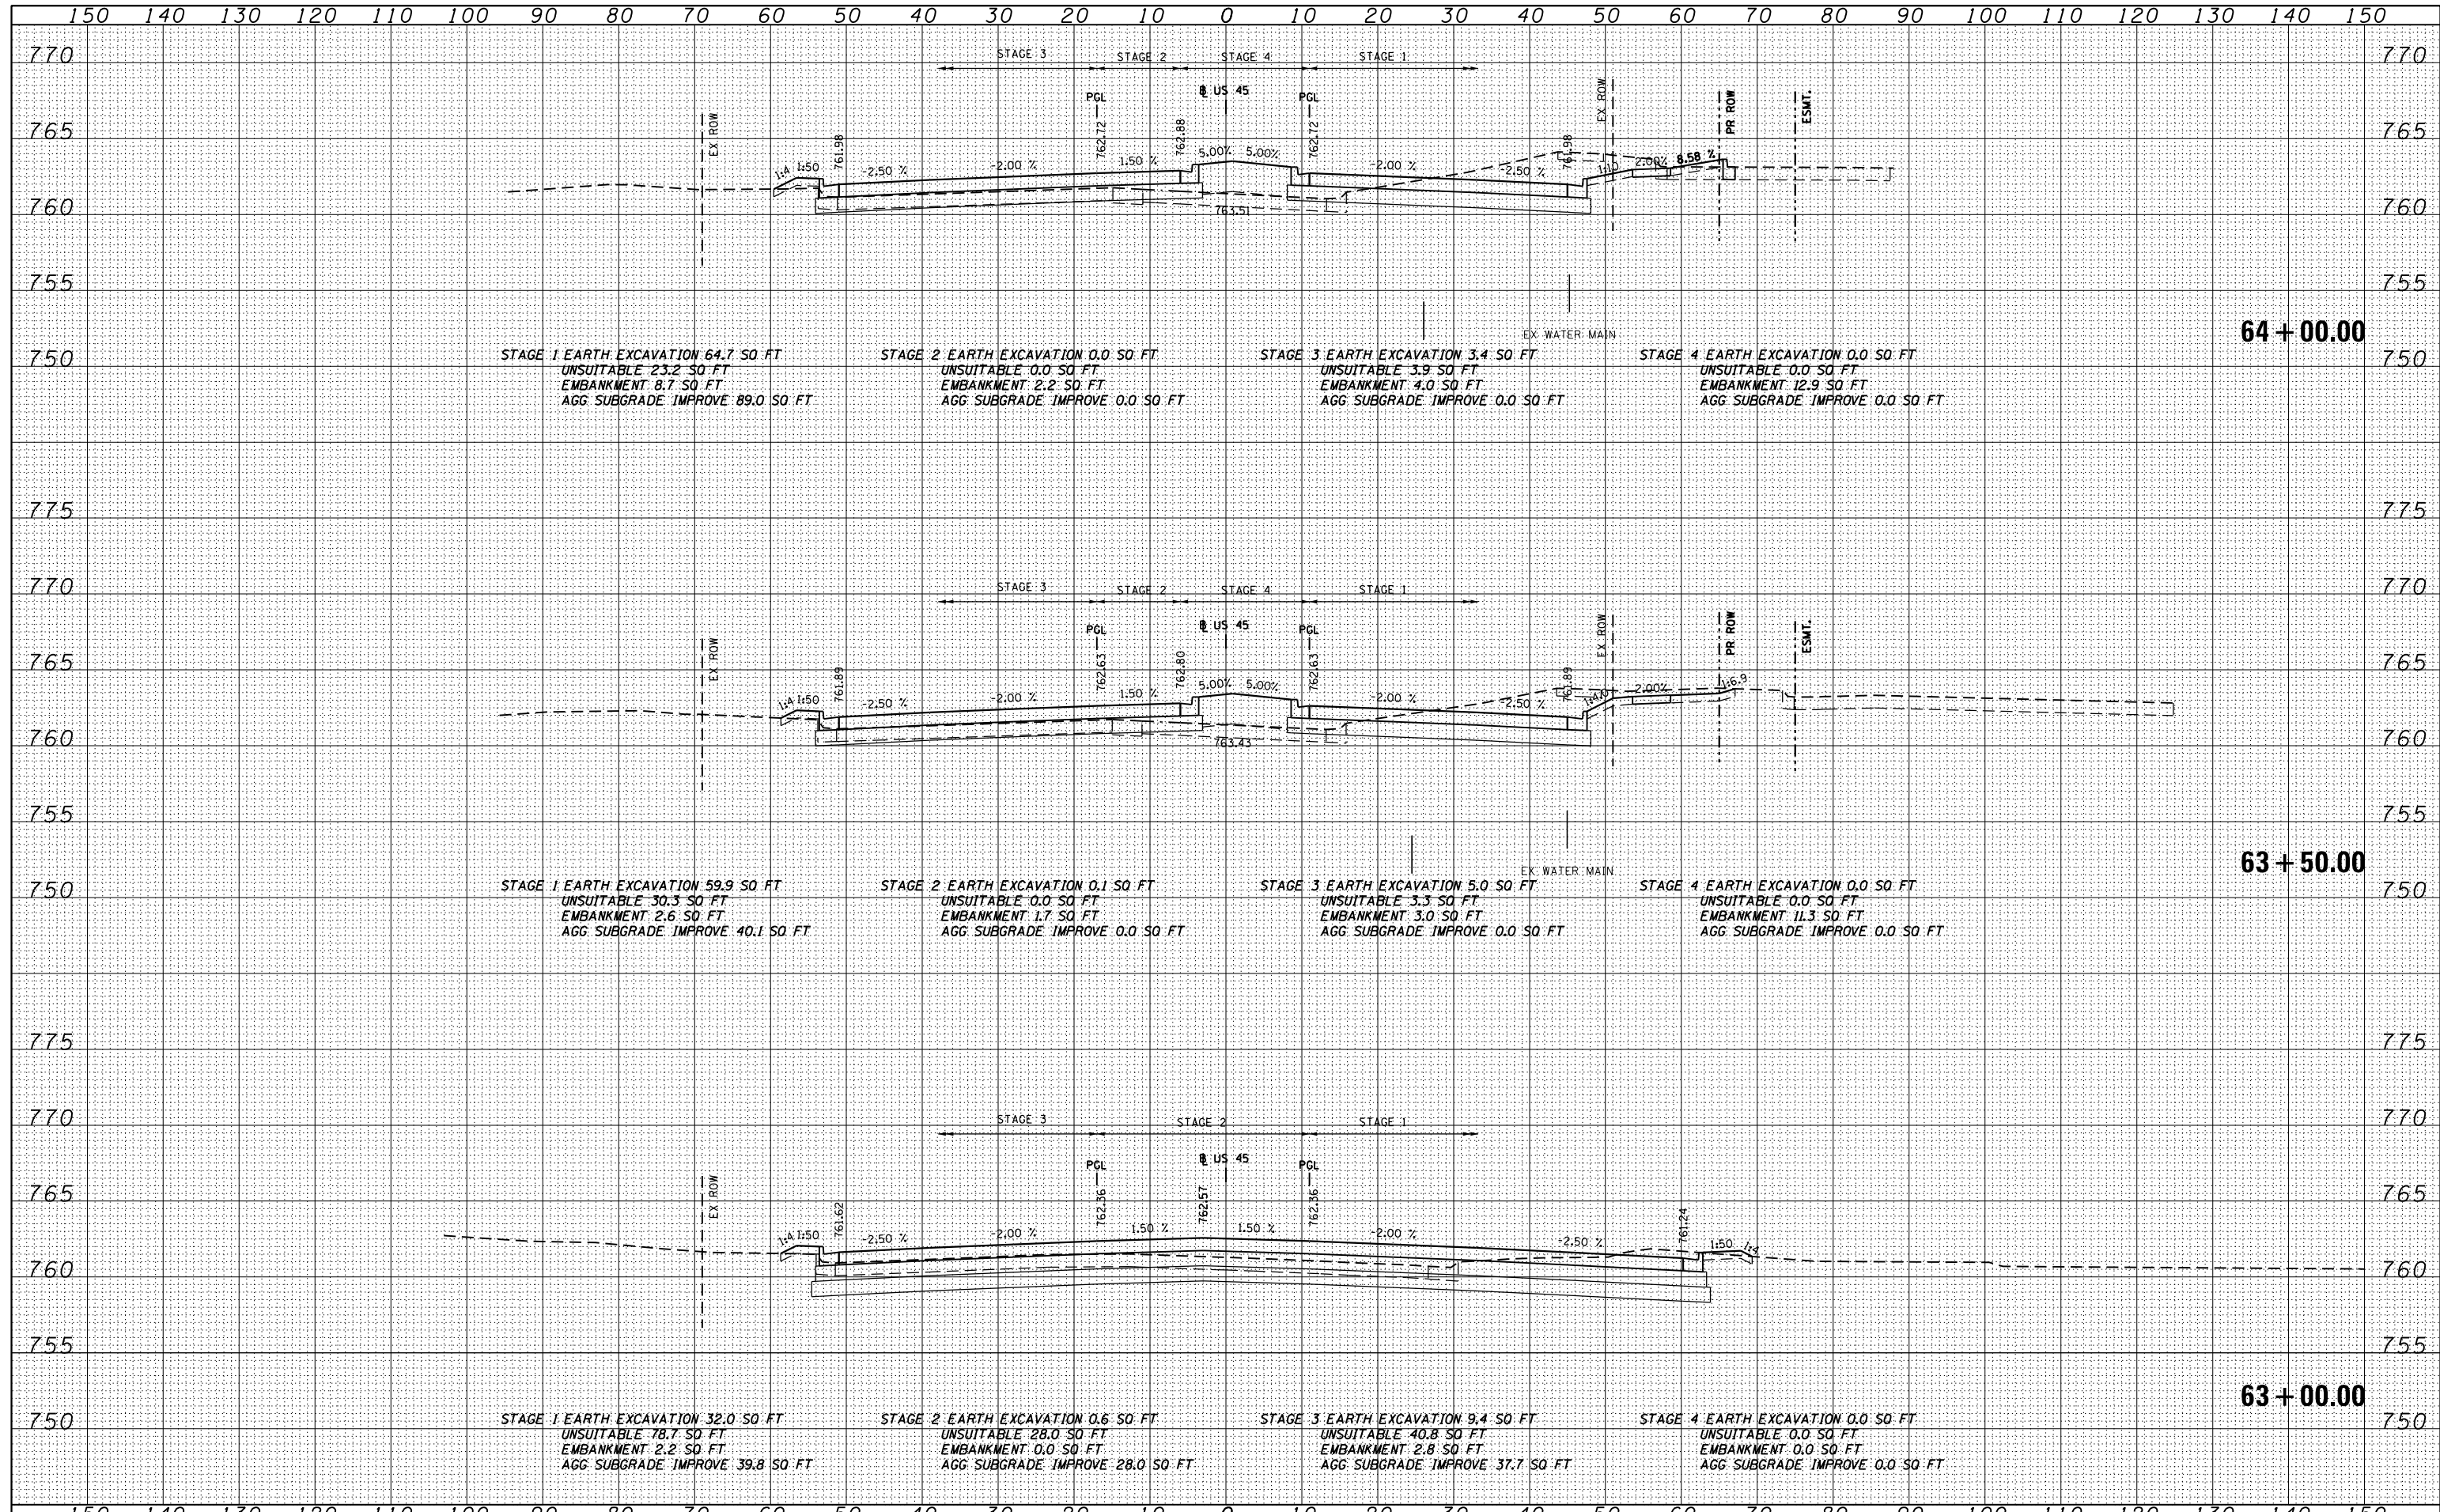

FILE NAME = D160F05-SHT-XSST01.dgn	USER NAME = Anthony.Plutz	DESIGNED - BFH	REVISD -	<b>STATE OF ILLINOIS</b> <b>DEPARTMENT OF TRANSPORTATION</b> <b>US 55 CROSS SECTIONS</b> SCALE: 1"=10'H 1"=5' V SHEET NO. 43 OF 147 SHEETS STA. 63+00.00 TO STA. 64+00.00	F.A.P. RTE. 330	SECTION 103R-3	COUNTY COOK	TOTAL SHEETS 932	SHEET NO. 780
PLOT SCALE = 20.0000' / in.	CHECKED - EJG	REVISD -	<b>XS-US45-43</b>		<b>CONTRACT NO. 60F05</b>		ILLINOIS FED. AID PROJECT		
PLOT DATE = 3/9/2013	DATE - 03/13/13	REVISD -							