


DATE	
BY	
FINISHED SURVEY	
PLOTTED	
TEMPLATE	
AREAS CHECKED	
NO.	

DATE	
BY	
ORIGINAL SURVEY	
PLOTTED	
TEMPLATE	
AREAS CHECKED	
NO.	

100 S. WACKER DR.
 CHICAGO, IL 60606
 TEL (312) 939-1000
 FAX (312) 939-4198

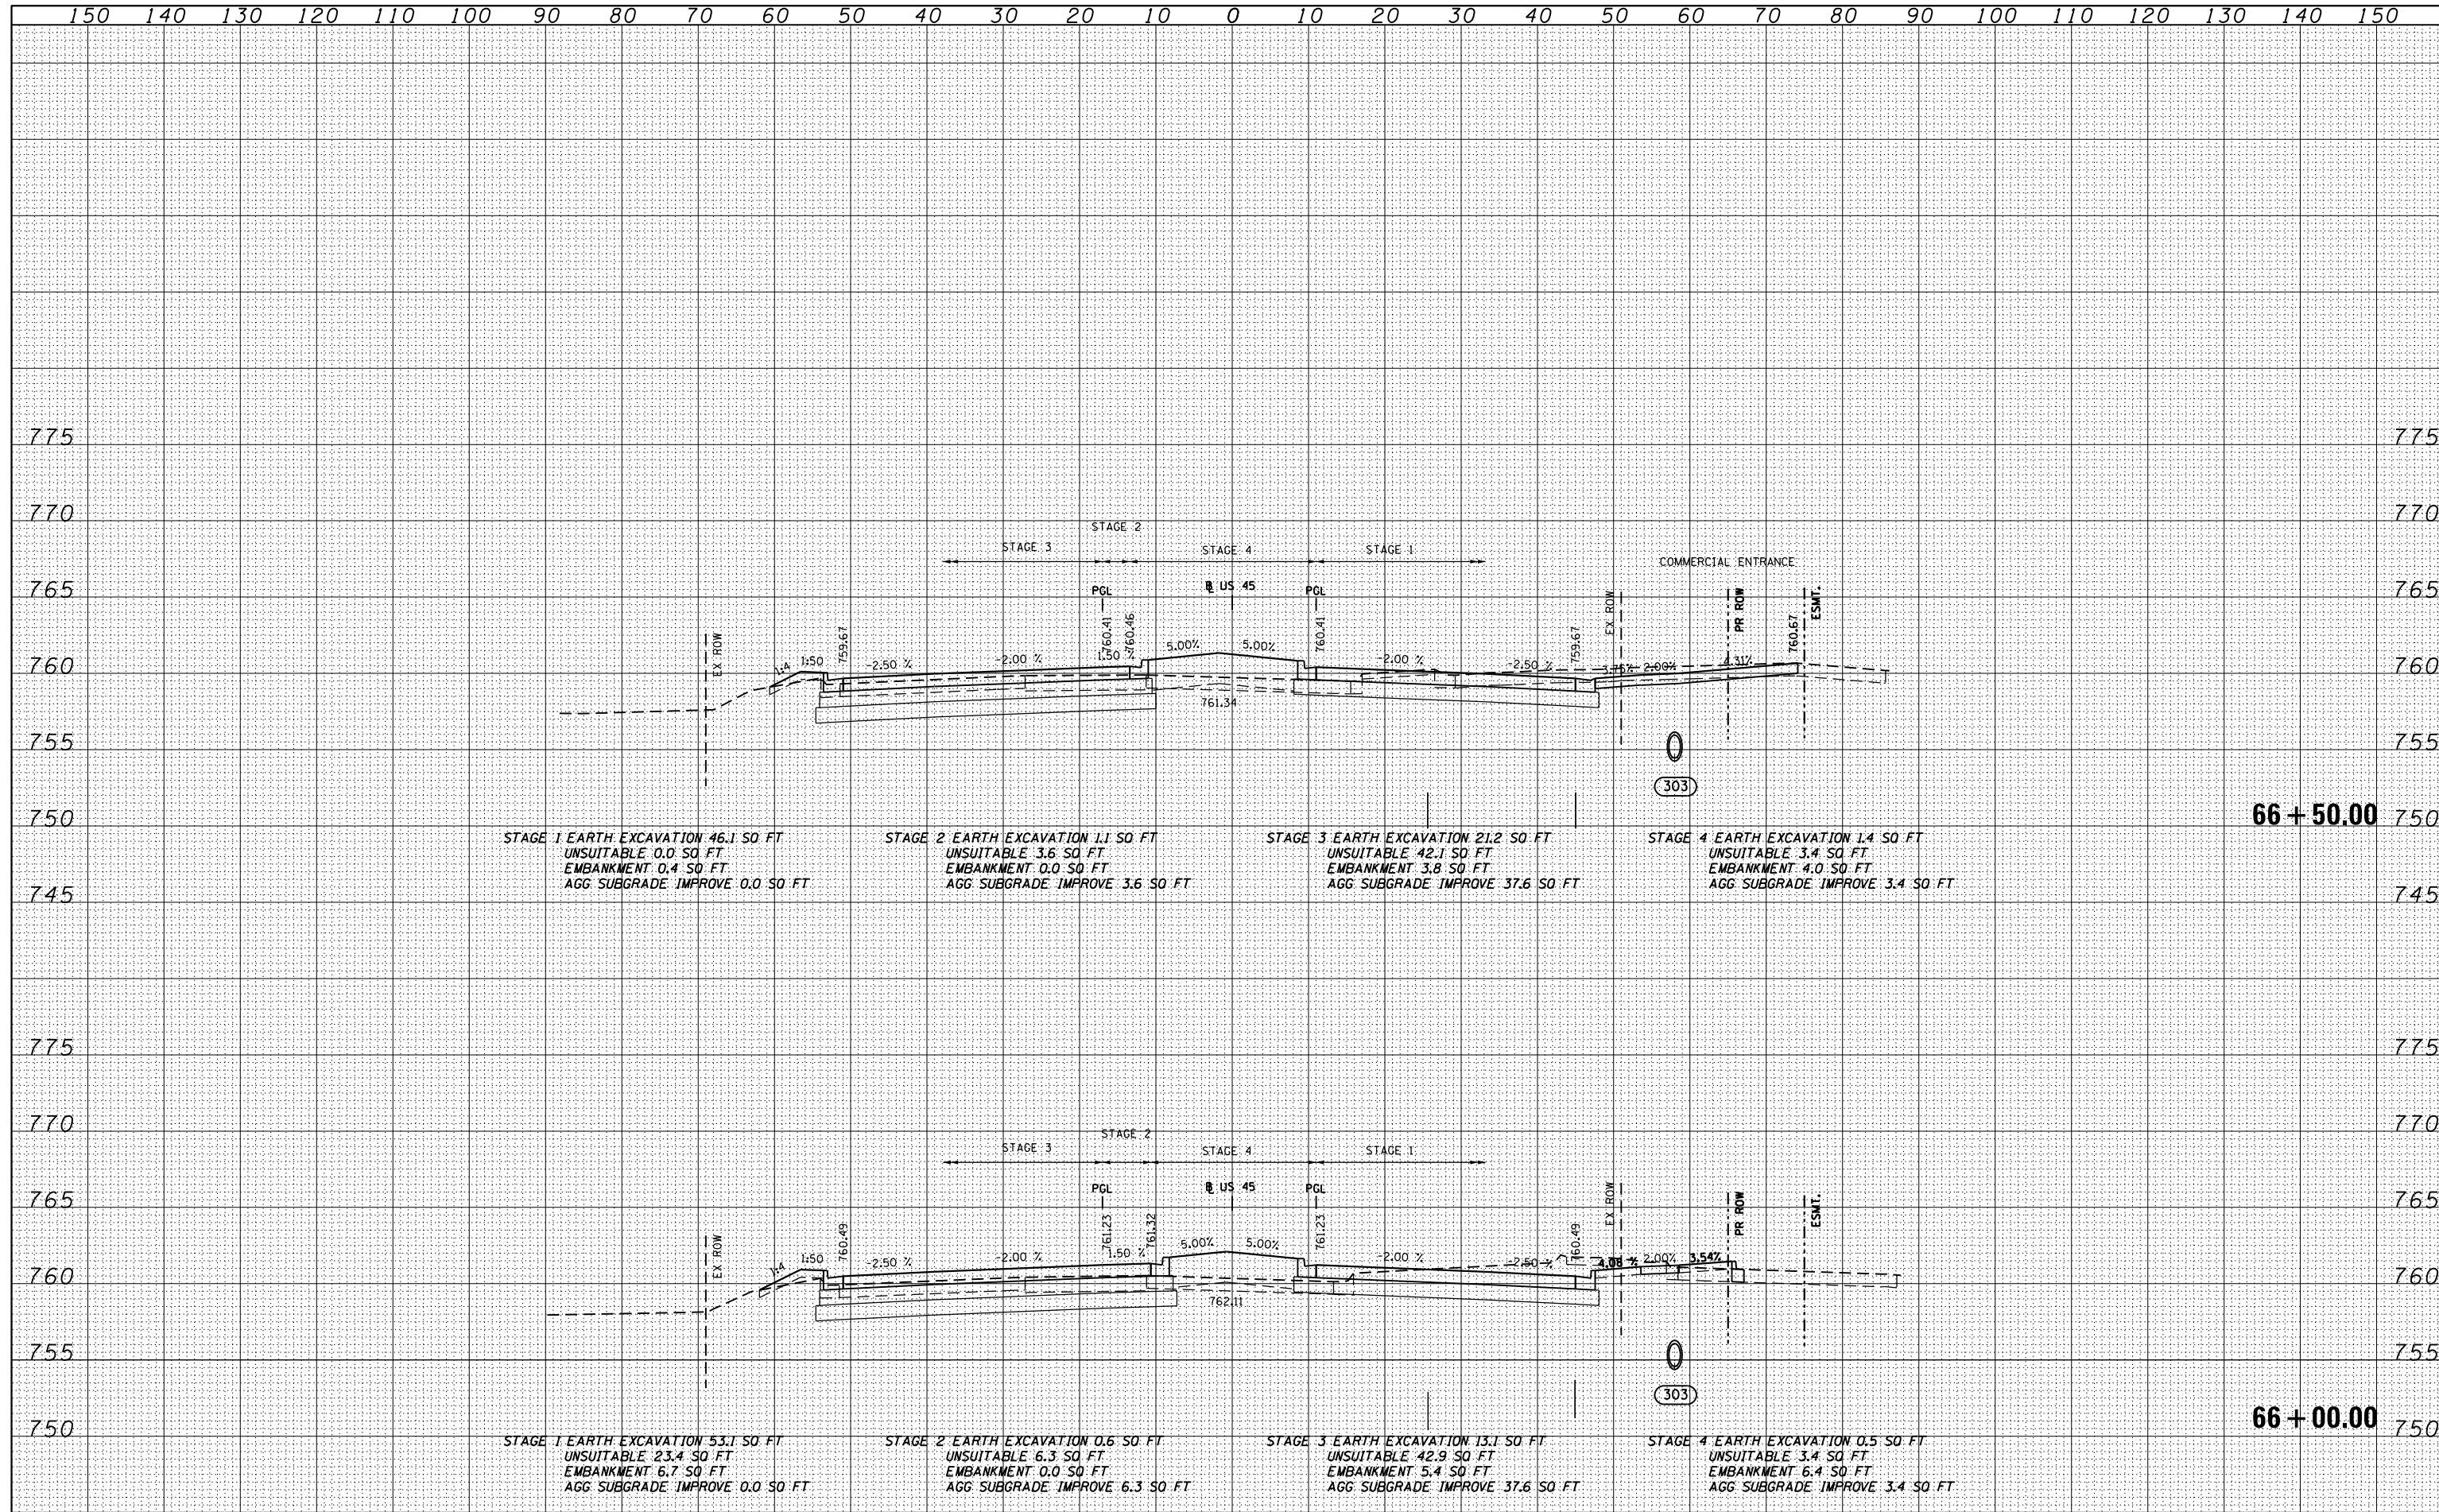

FILE NAME = D160F05-SHT-XSSH01.dgn	USER NAME = Anthony.Plutz	DESIGNED - BFH	REVISED -	STATE OF ILLINOIS DEPARTMENT OF TRANSPORTATION	US 55 CROSS SECTIONS	F.A.P. RTE. 330	SECTION 103R-3	COUNTY COOK	TOTAL SHEETS 932	SHEET NO. 782
PLOT SCALE = 20.0000' / in.	CHECKED - E.J.G.	REVISIED -	SCALE: 1"=10'H; 1"=5'			SHEET NO. 45 OF 147 SHEETS	STA. 66+00.00 TO STA. 66+50.00	CONTRACT NO. 60F05		ILLINOIS FED. AID PROJECT
PLOT DATE = 3/9/2013	DATE - 03/13/13	REVISIED -								