


DATE	
BY	
SURVEYED	
PLOTTED	
TEMPLATE	
AREAS	
CHECKED	
FINISH	
NO.	

DATE	
BY	
SURVEYED	
PLOTTED	
TEMPLATE	
AREAS	
CHECKED	
ORIGINAL	
NO.	

100 SWACKER DR.  
 CHICAGO, IL 60606  
 TEL 312/939-1000  
 FAX 312/939-4198

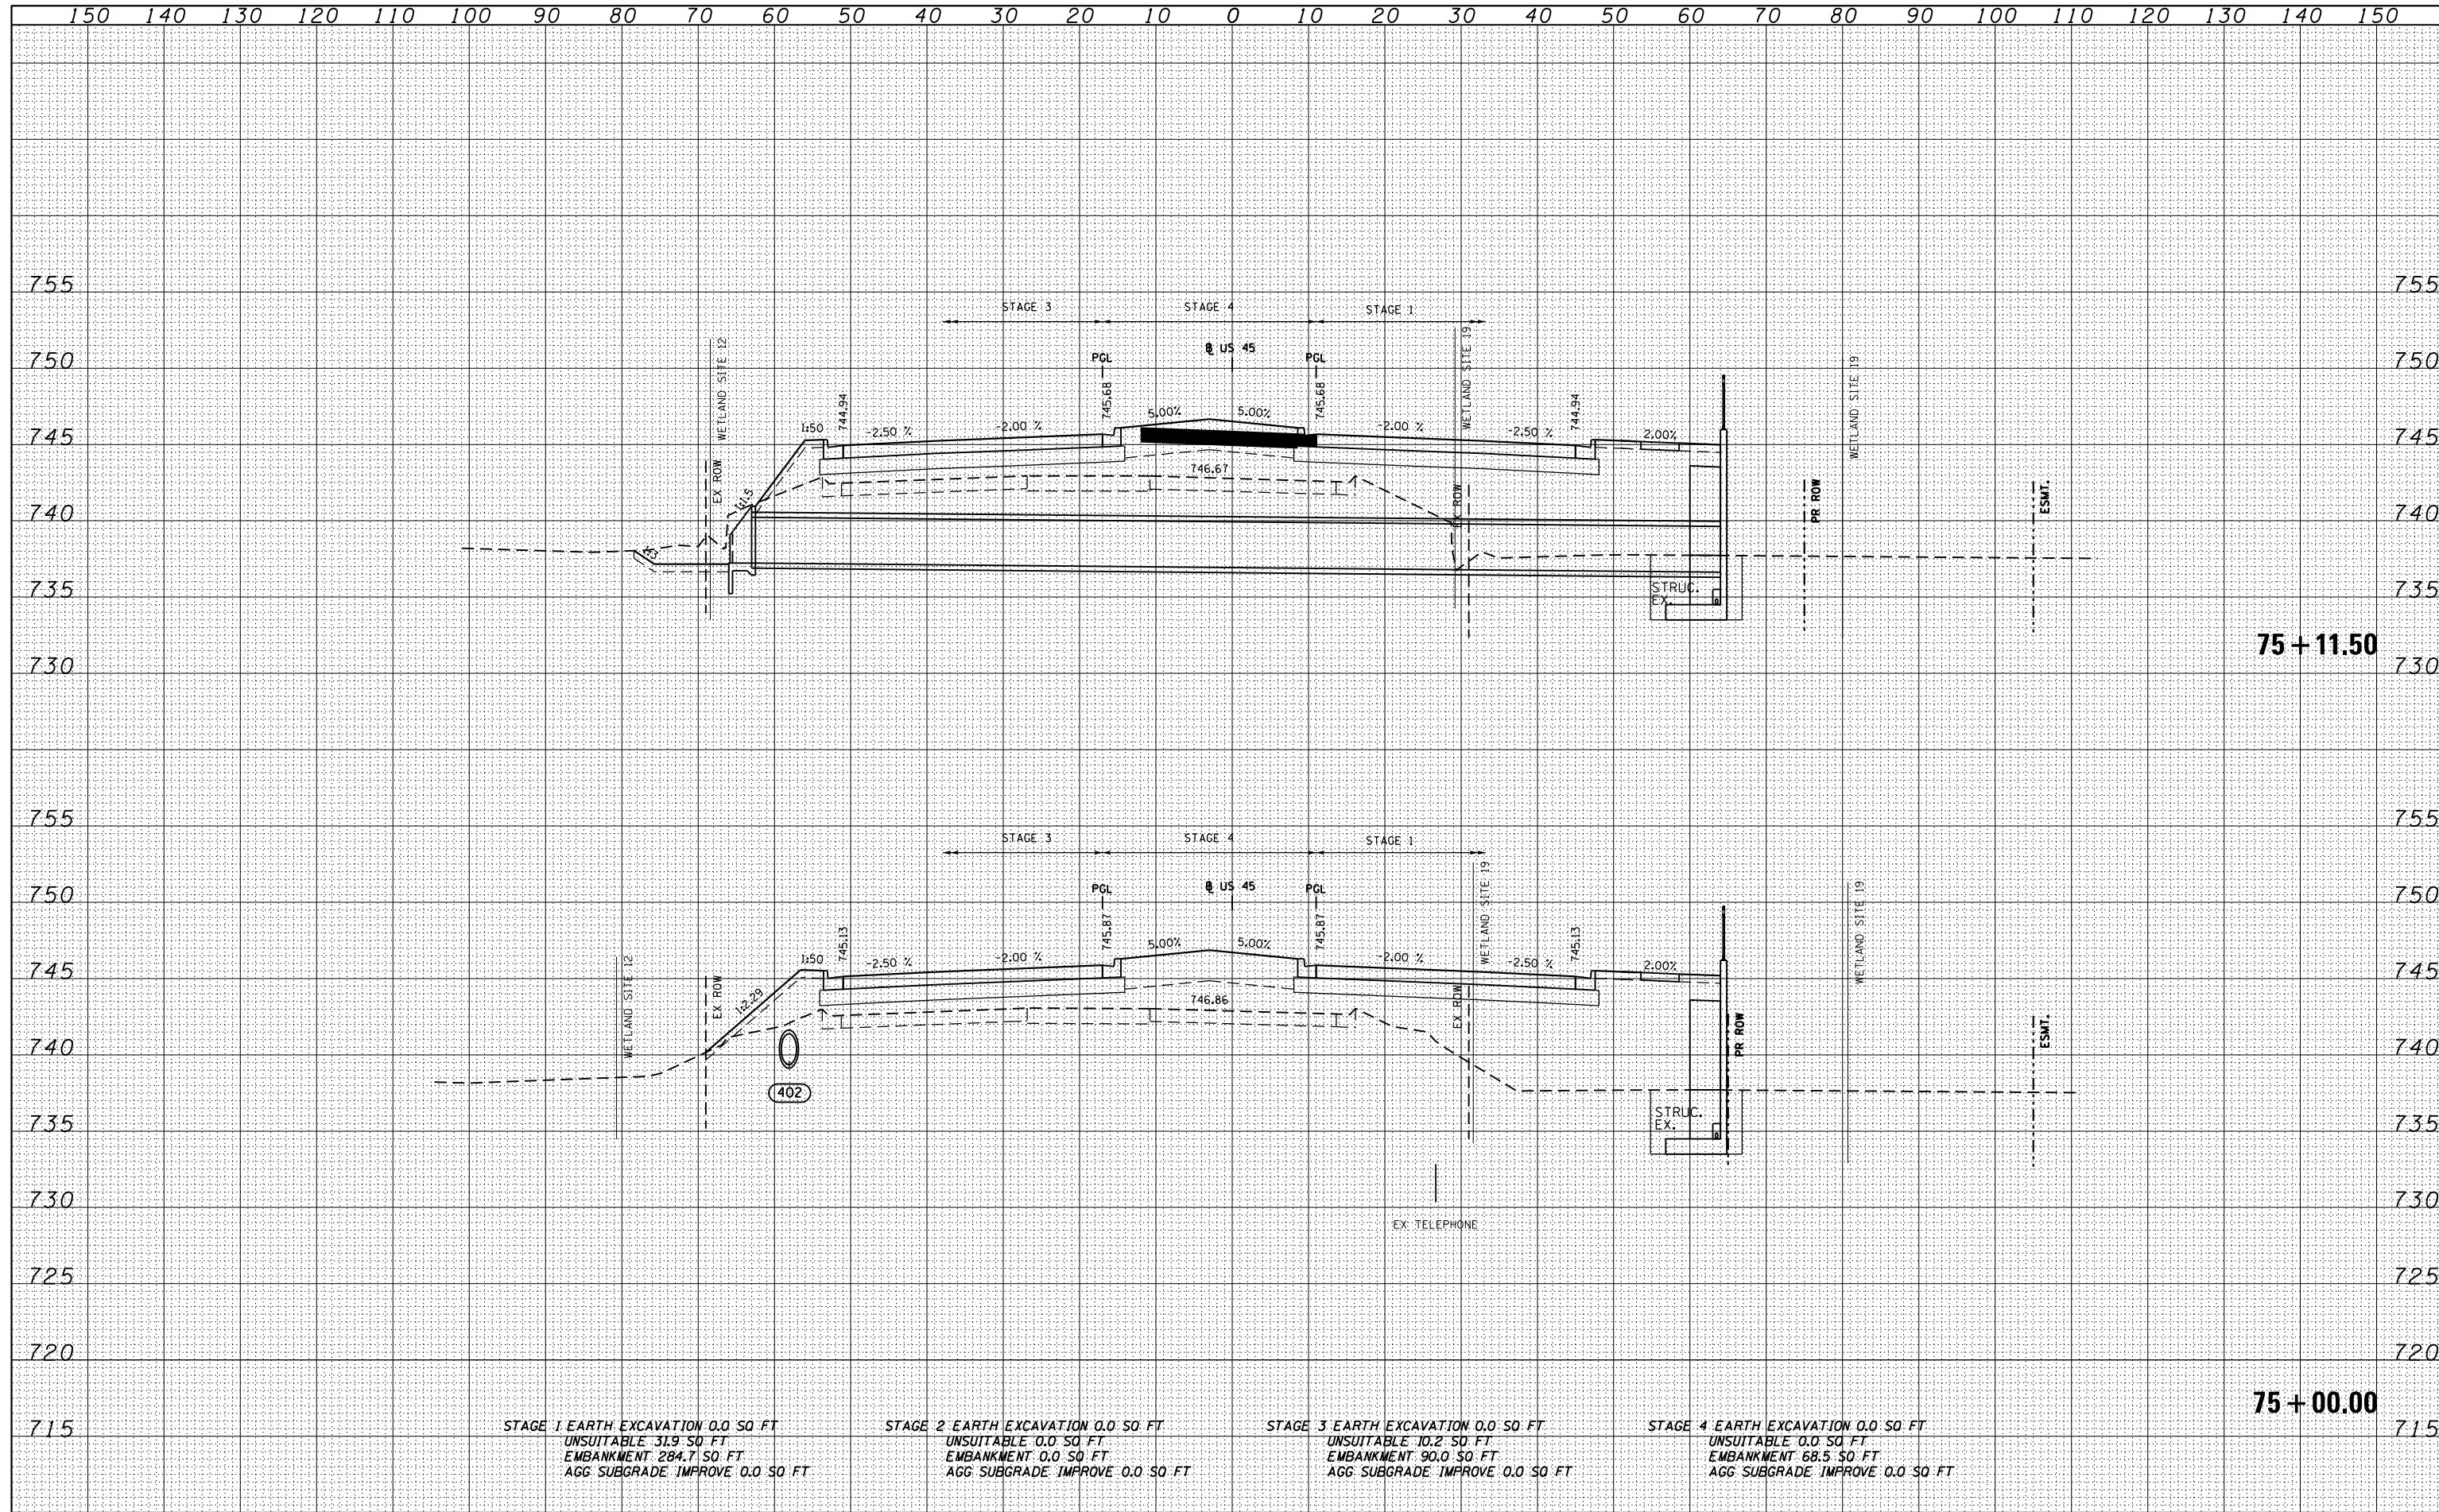

STAGE 1 EARTH EXCAVATION 0.0 SQ FT  
 UNSUITABLE 31.9 SQ FT  
 EMBANKMENT 284.7 SQ FT  
 AGG SUBGRADE IMPROVE 0.0 SQ FT

STAGE 2 EARTH EXCAVATION 0.0 SQ FT  
 UNSUITABLE 0.0 SQ FT  
 EMBANKMENT 0.0 SQ FT  
 AGG SUBGRADE IMPROVE 0.0 SQ FT

STAGE 3 EARTH EXCAVATION 0.0 SQ FT  
 UNSUITABLE 10.2 SQ FT  
 EMBANKMENT 90.0 SQ FT  
 AGG SUBGRADE IMPROVE 0.0 SQ FT

STAGE 4 EARTH EXCAVATION 0.0 SQ FT  
 UNSUITABLE 0.0 SQ FT  
 EMBANKMENT 68.5 SQ FT  
 AGG SUBGRADE IMPROVE 0.0 SQ FT

FILE NAME = D160F05-SHT-XSST01.dgn	USER NAME = Anthony.Plutz	DESIGNED - BFH	REVISD -	STATE OF ILLINOIS DEPARTMENT OF TRANSPORTATION US 54 CROSS SECTIONS SCALE: 1"=10'H; 1"=5'V SHEET NO. 54 OF 147 SHEETS STA. 75+00.00 TO STA. 75+11.50	F.A.P. RTE. 330	SECTION 103R-3	COUNTY COOK	TOTAL SHEETS 932	SHEET NO. 791
	PLOT SCALE = 20.0000' / in.	CHECKED - E.JG	REVISD -		XS-US45-54		CONTRACT NO. 60F05		
	PLOT DATE = 3/9/2013	DATE - 03/13/13	REVISD -		ILLINOIS FED. AID PROJECT				