


DATE	
BY	
FINISHED	
NO. 1	
NO. 2	
DATE	
BY	
FINISHED	
NO. 1	
NO. 2	
100 S. WACKER DR.
 CHICAGO, IL 60606
 TEL 312/939-1000
 FAX 312/939-4198

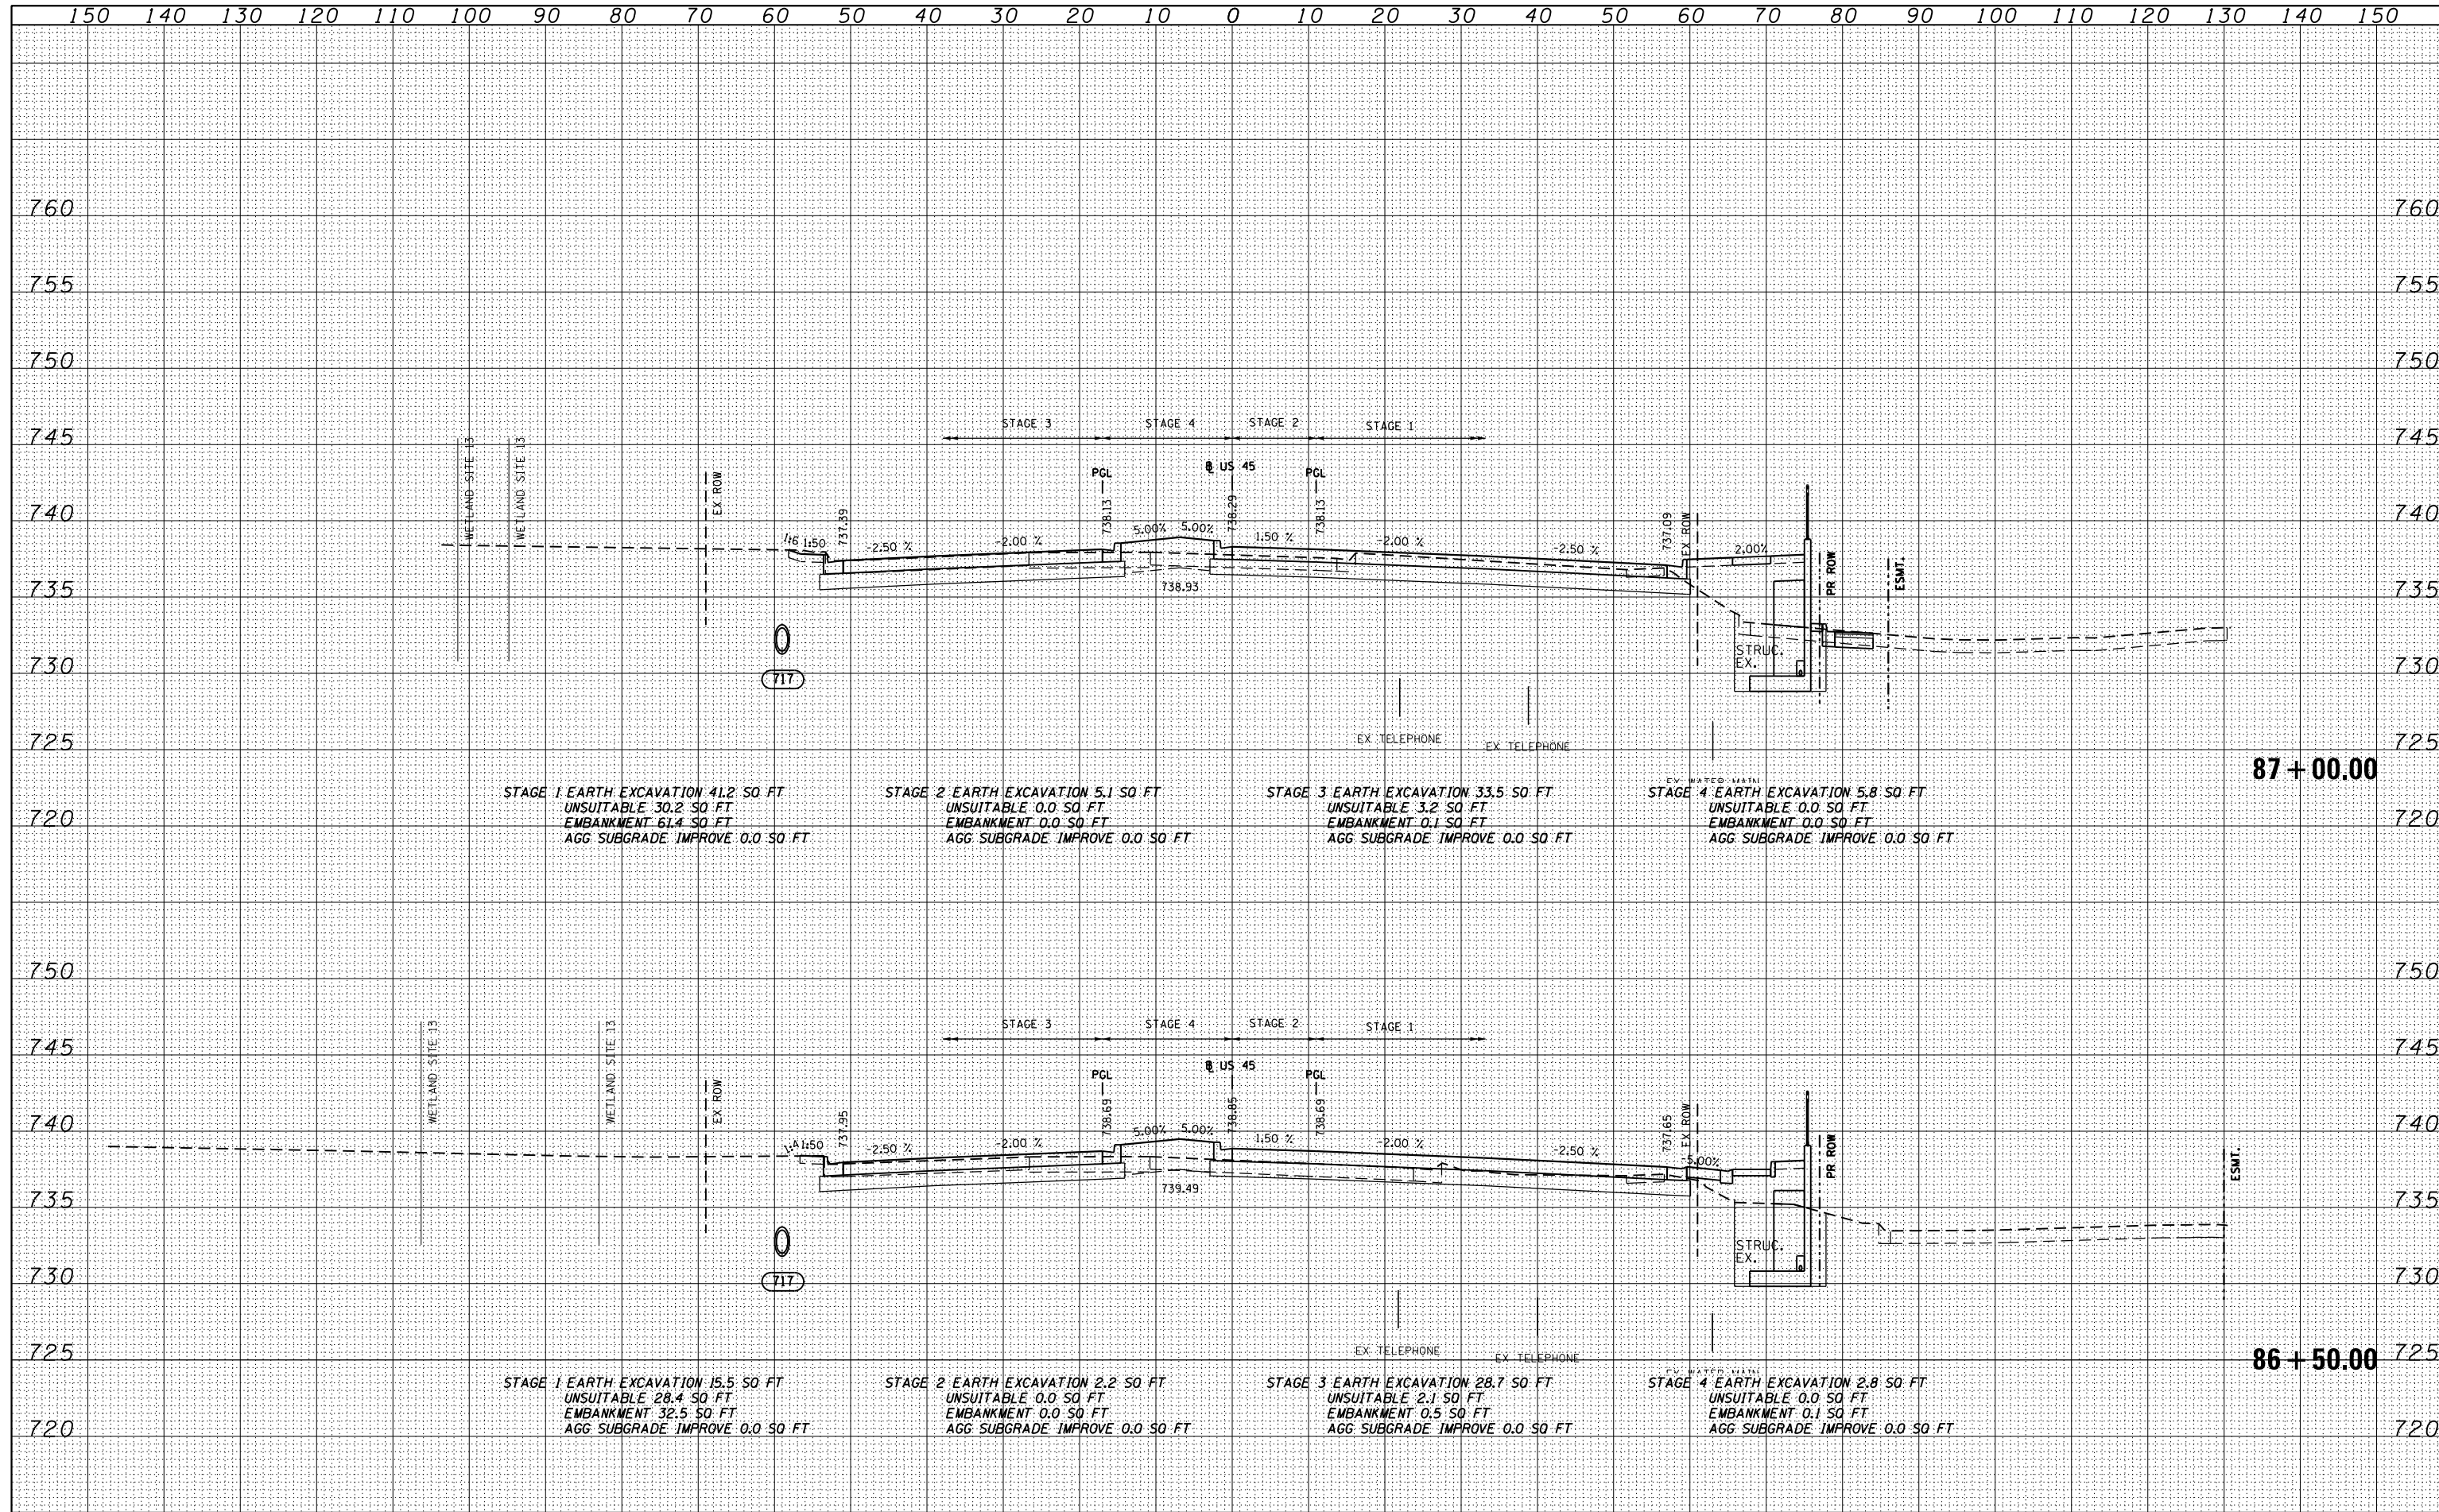

FILE NAME = D160F05-SHT-XSST01.dgn	USER NAME = Anthony.Plutz	DESIGNED - BFH	REVISED -	STATE OF ILLINOIS DEPARTMENT OF TRANSPORTATION US 45 CROSS SECTIONS SCALE: 1"=10'H, 1"=5' SHEET NO. 68 OF 147 SHEETS STA. 86+50.00 TO STA. 87+00.00	F.A.P. RTE. 330	SECTION 103R-3	COUNTY COOK	TOTAL SHEETS 932	SHEET NO. 805	
	PLOT SCALE = 20.0000' / in.	CHECKED - EJG	REVISED -		XS-US45-68		CONTRACT NO. 60F05			
	PLOT DATE = 3/9/2013	DATE - 03/13/13	REVISED -		ILLINOIS FED. AID PROJECT					