


DATE	
BY	
ORIGINAL SURVEY	
NO. 1	
NO. 2	
DATE	
BY	
ORIGINAL SURVEY	
NO. 1	
NO. 2	
100 S. WACKER DR.
 CHICAGO, IL 60606
 TEL 312/939-1000
 FAX 312/939-4198

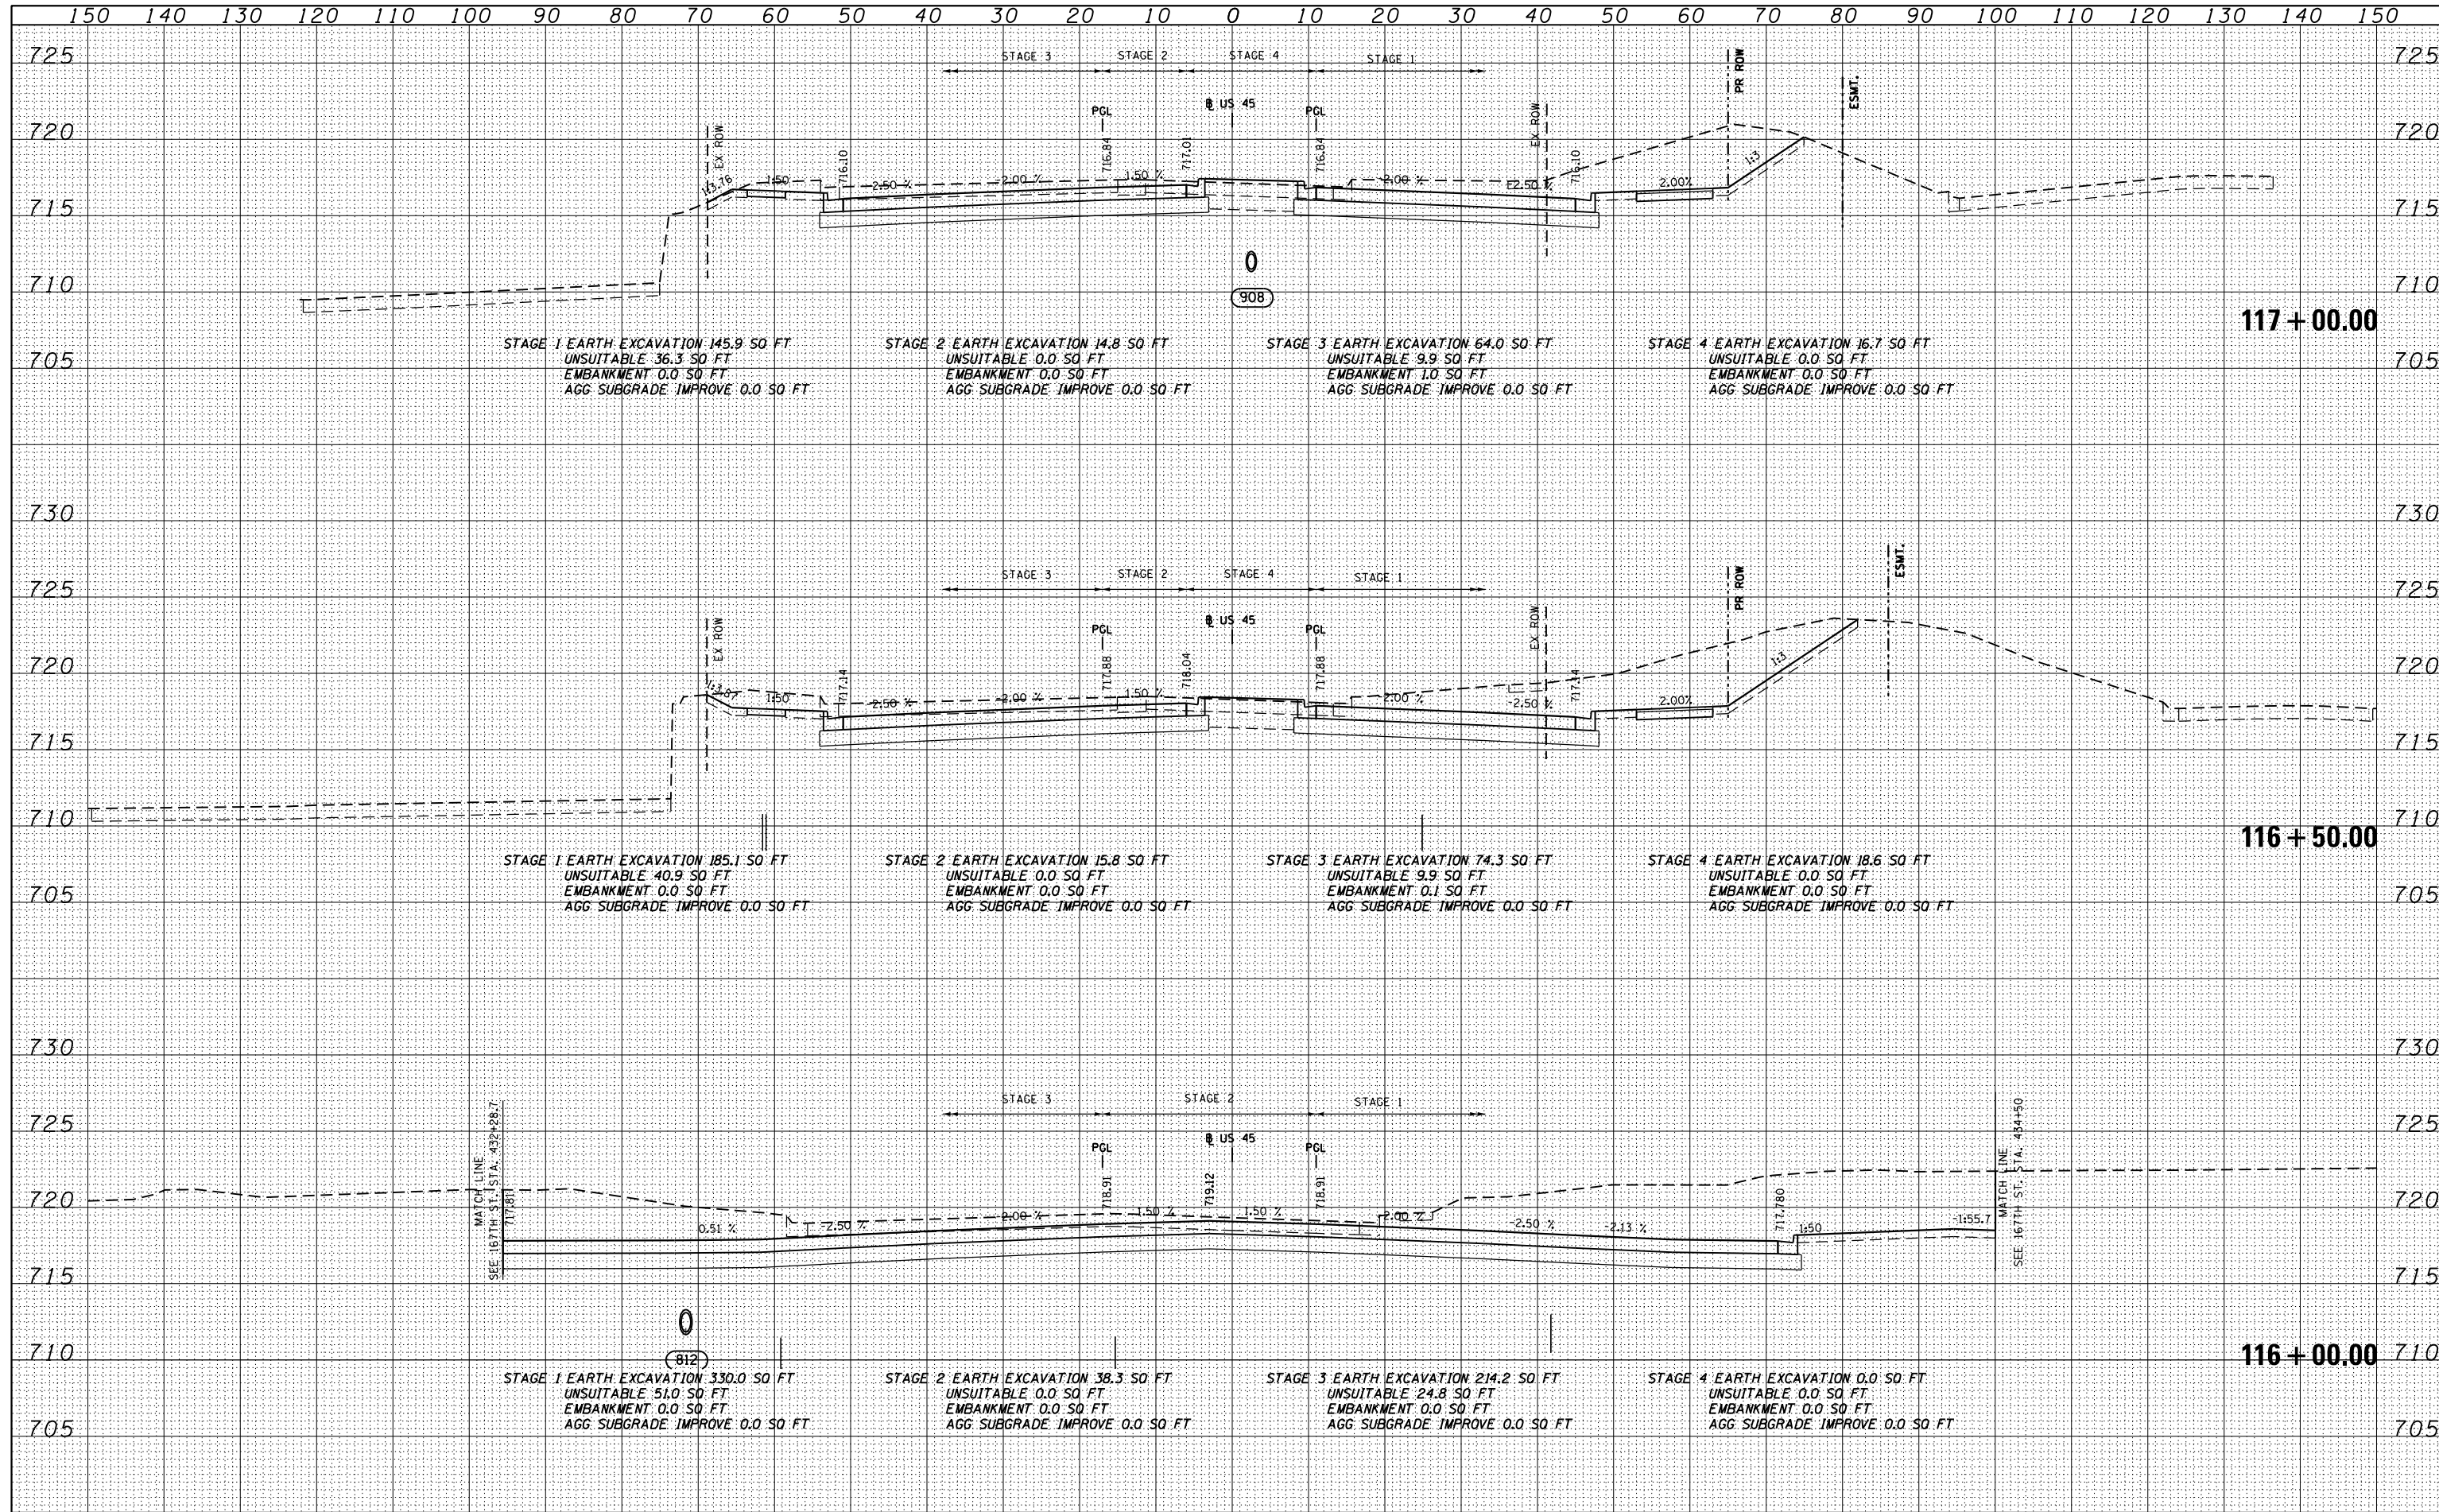

FILE NAME = D160F05-SHT-XSHT01.dgn	USER NAME = Anthony.Plutz	DESIGNED - BFH	REVISD -	STATE OF ILLINOIS DEPARTMENT OF TRANSPORTATION US 55 CROSS SECTIONS SCALE: 1"=10'H; 1"=5' SHEET NO. 95 OF 147 SHEETS STA. 116+00.00 TO STA. 117+00.00	F.A.P. R.E. 330	SECTION 103R-3	COUNTY COOK	TOTAL SHEETS 932	SHEET NO. 832
		DRAWN - BFH	REVISD -		XS-US45-95		CONTRACT NO. 60F05		
		CHECKED - E.JG	REVISD -		ILLINOIS FED. AID PROJECT				
		DATE - 03/13/13	REVISD -						