


BY	DATE
SURVEYED	
PLOTTED	
TEMPLATE	
AREAS	
CHECKED	
NO.	

BY	DATE
SURVEYED	
PLOTTED	
TEMPLATE	
AREAS	
CHECKED	
NO.	

100 S. WACKER DR.  
 CHICAGO, IL 60606  
 TEL (312) 939-4000  
 FAX (312) 939-4098

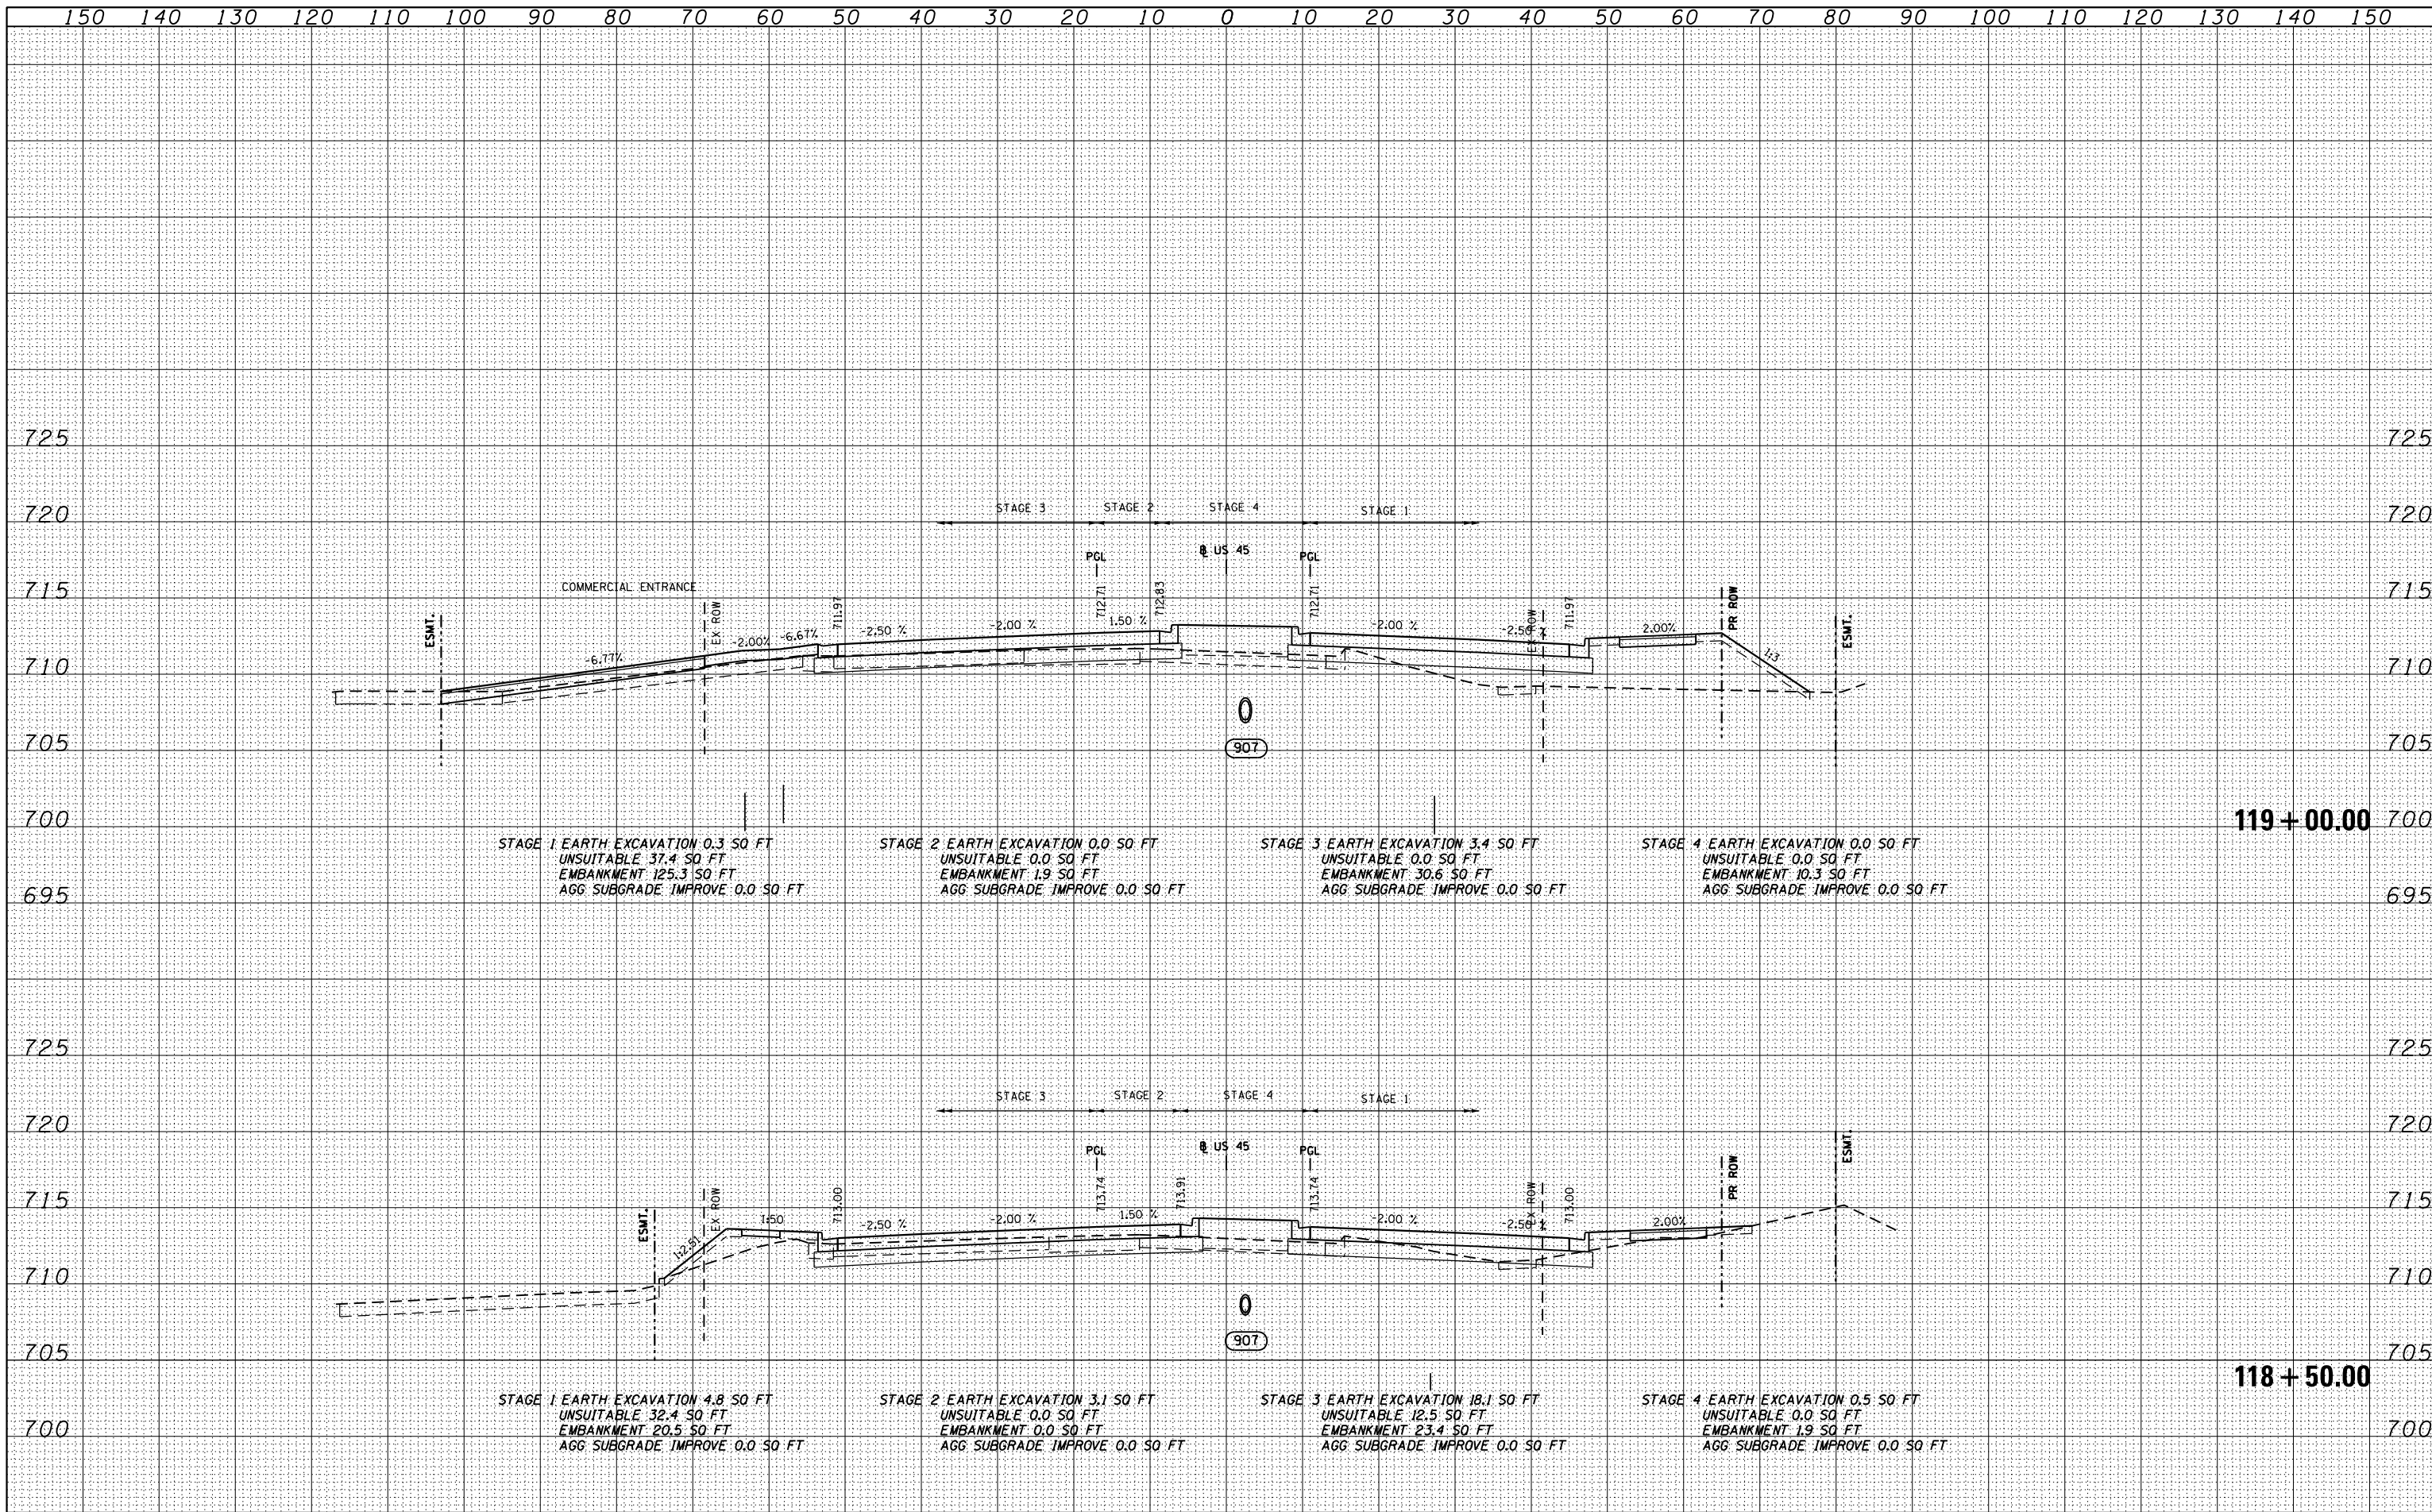

FILE NAME = D160F05-SHT-XSST01.dgn	USER NAME = Anthony.Plutz	DESIGNED - BFH	REVISD -	STATE OF ILLINOIS DEPARTMENT OF TRANSPORTATION	US 55 CROSS SECTIONS	F.A.P. RTE. 330	SECTION 103R-3	COUNTY COOK	TOTAL SHEETS 932	SHEET NO. 834	
	PLOT SCALE = 20.0000' / in.	CHECKED - EUG	REVISD -			SCALE: 1"=10'H; 1"=5'	SHEET NO. 97 OF 147 SHEETS	STA. 118+50.00	TO STA. 119+00.00	CONTRACT NO. 60F05	ILLINOIS FED. AID PROJECT
	PLOT DATE = 3/9/2013	DATE - 03/13/13	REVISD -								