


DATE	
BY	
FINISHED SURVEY	
NOTED SURVEY	
PLOTTED SURVEY	
TEMPLATE SURVEY	
AREAS SURVEY	
CHECKED SURVEY	

DATE	
BY	
ORIGINAL SURVEY	
NOTED SURVEY	
PLOTTED SURVEY	
TEMPLATE SURVEY	
AREAS SURVEY	
CHECKED SURVEY	

RO. SWACKER DR.  
500 S. GARDNER  
CHICAGO, IL 60606  
TEL 312/939-1000  
FAX 312/939-4198

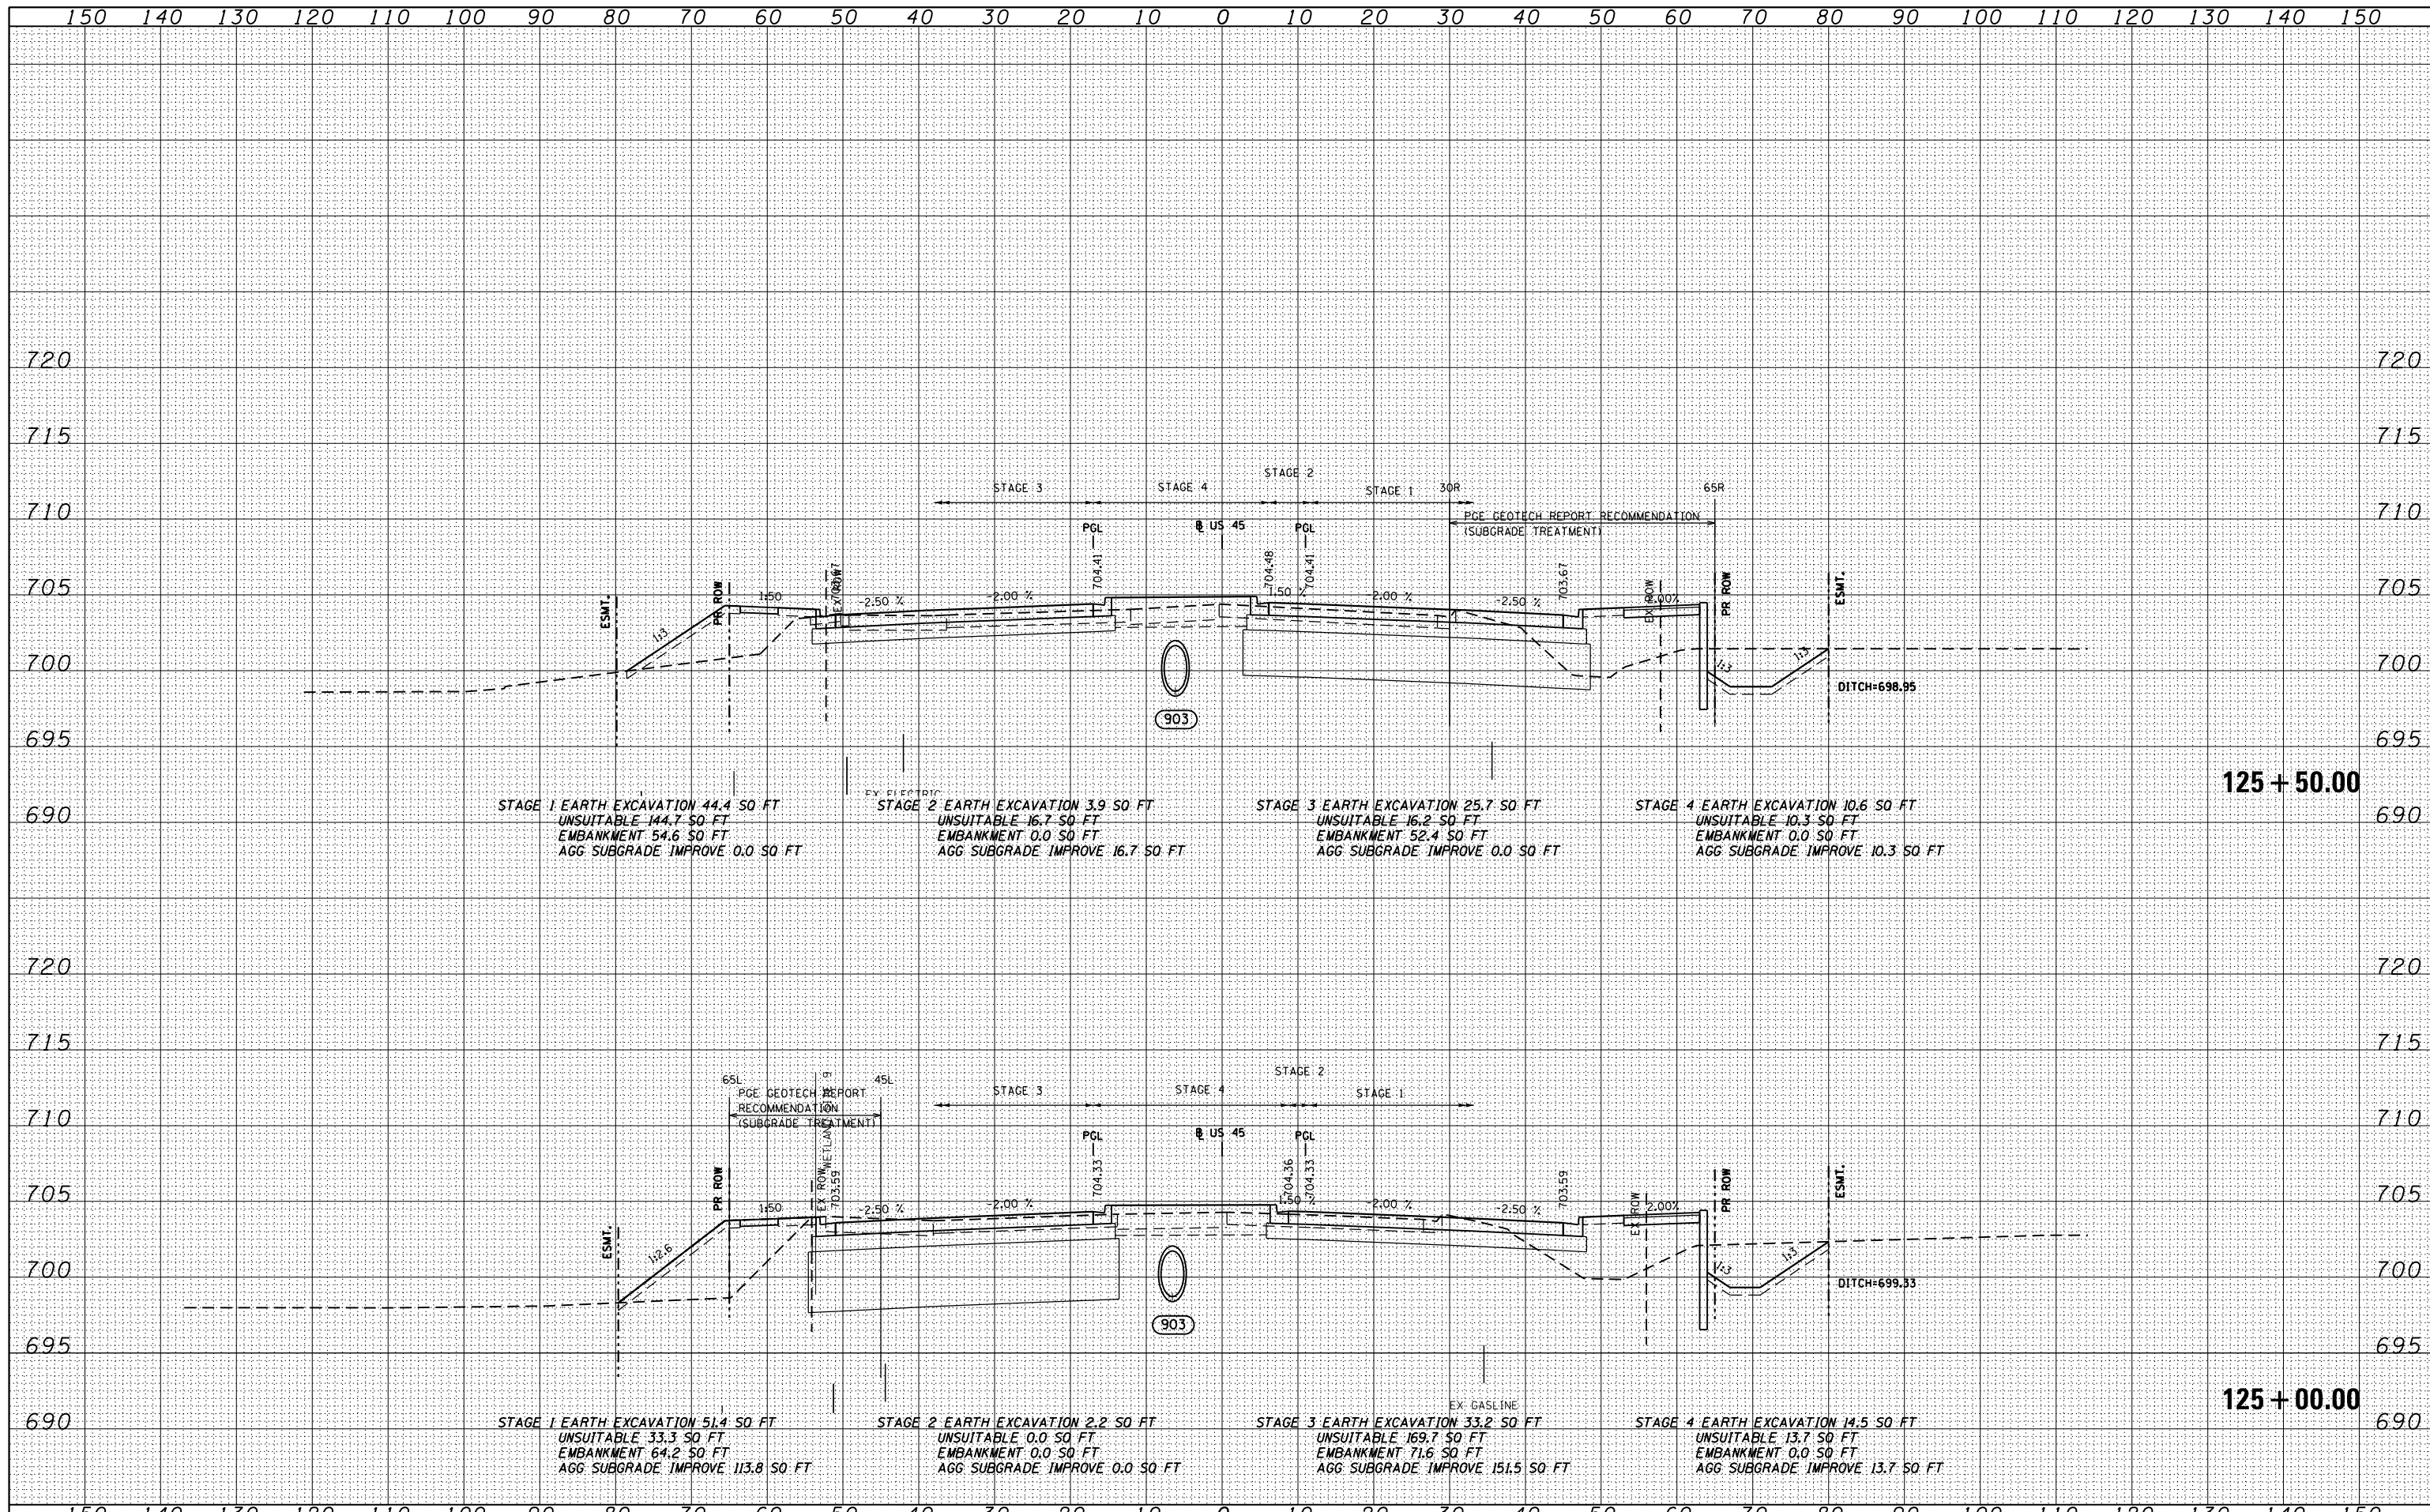

FILE NAME =	D:\160\F05-SHT-XSHT01.dgn
-------------	---------------------------

USER NAME = Anthony.Plutz	DESIGNED - BFH	REVISED -
	DRAWN - BFH	REVISED -
PLOT SCALE = 20.0000' / in.	CHECKED - E.JG	REVISED -
PLOT DATE = 3/9/2013	DATE - 03/13/13	REVISED -

STATE OF ILLINOIS  
DEPARTMENT OF TRANSPORTATION

US 55 CROSS SECTIONS

SCALE: 1"=10'H; 1"=5' SHEET NO. 104 OF 147 SHEETS STA. 125+00.00 TO STA. 125+50.00

F.A.P. RTE.	SECTION	COUNTY	TOTAL SHEETS	SHEET NO.
330	103R-3	COOK	932	841
XS-US45-104			CONTRACT NO. 60F05	
ILLINOIS FED. AID PROJECT				