


DATE	
BY	
FINISHED SURVEY	
PLOTTED	
TEMPLATE	
NOTE BOOK	
AREAS CHECKED	
NO.	

DATE	
BY	
ORIGINAL SURVEY	
PLOTTED	
TEMPLATE	
NOTE BOOK	
AREAS CHECKED	
NO.	

100 SWACKER DR.
CHICAGO, IL 60606
TEL 312/939-4000
FAX 312/939-4198

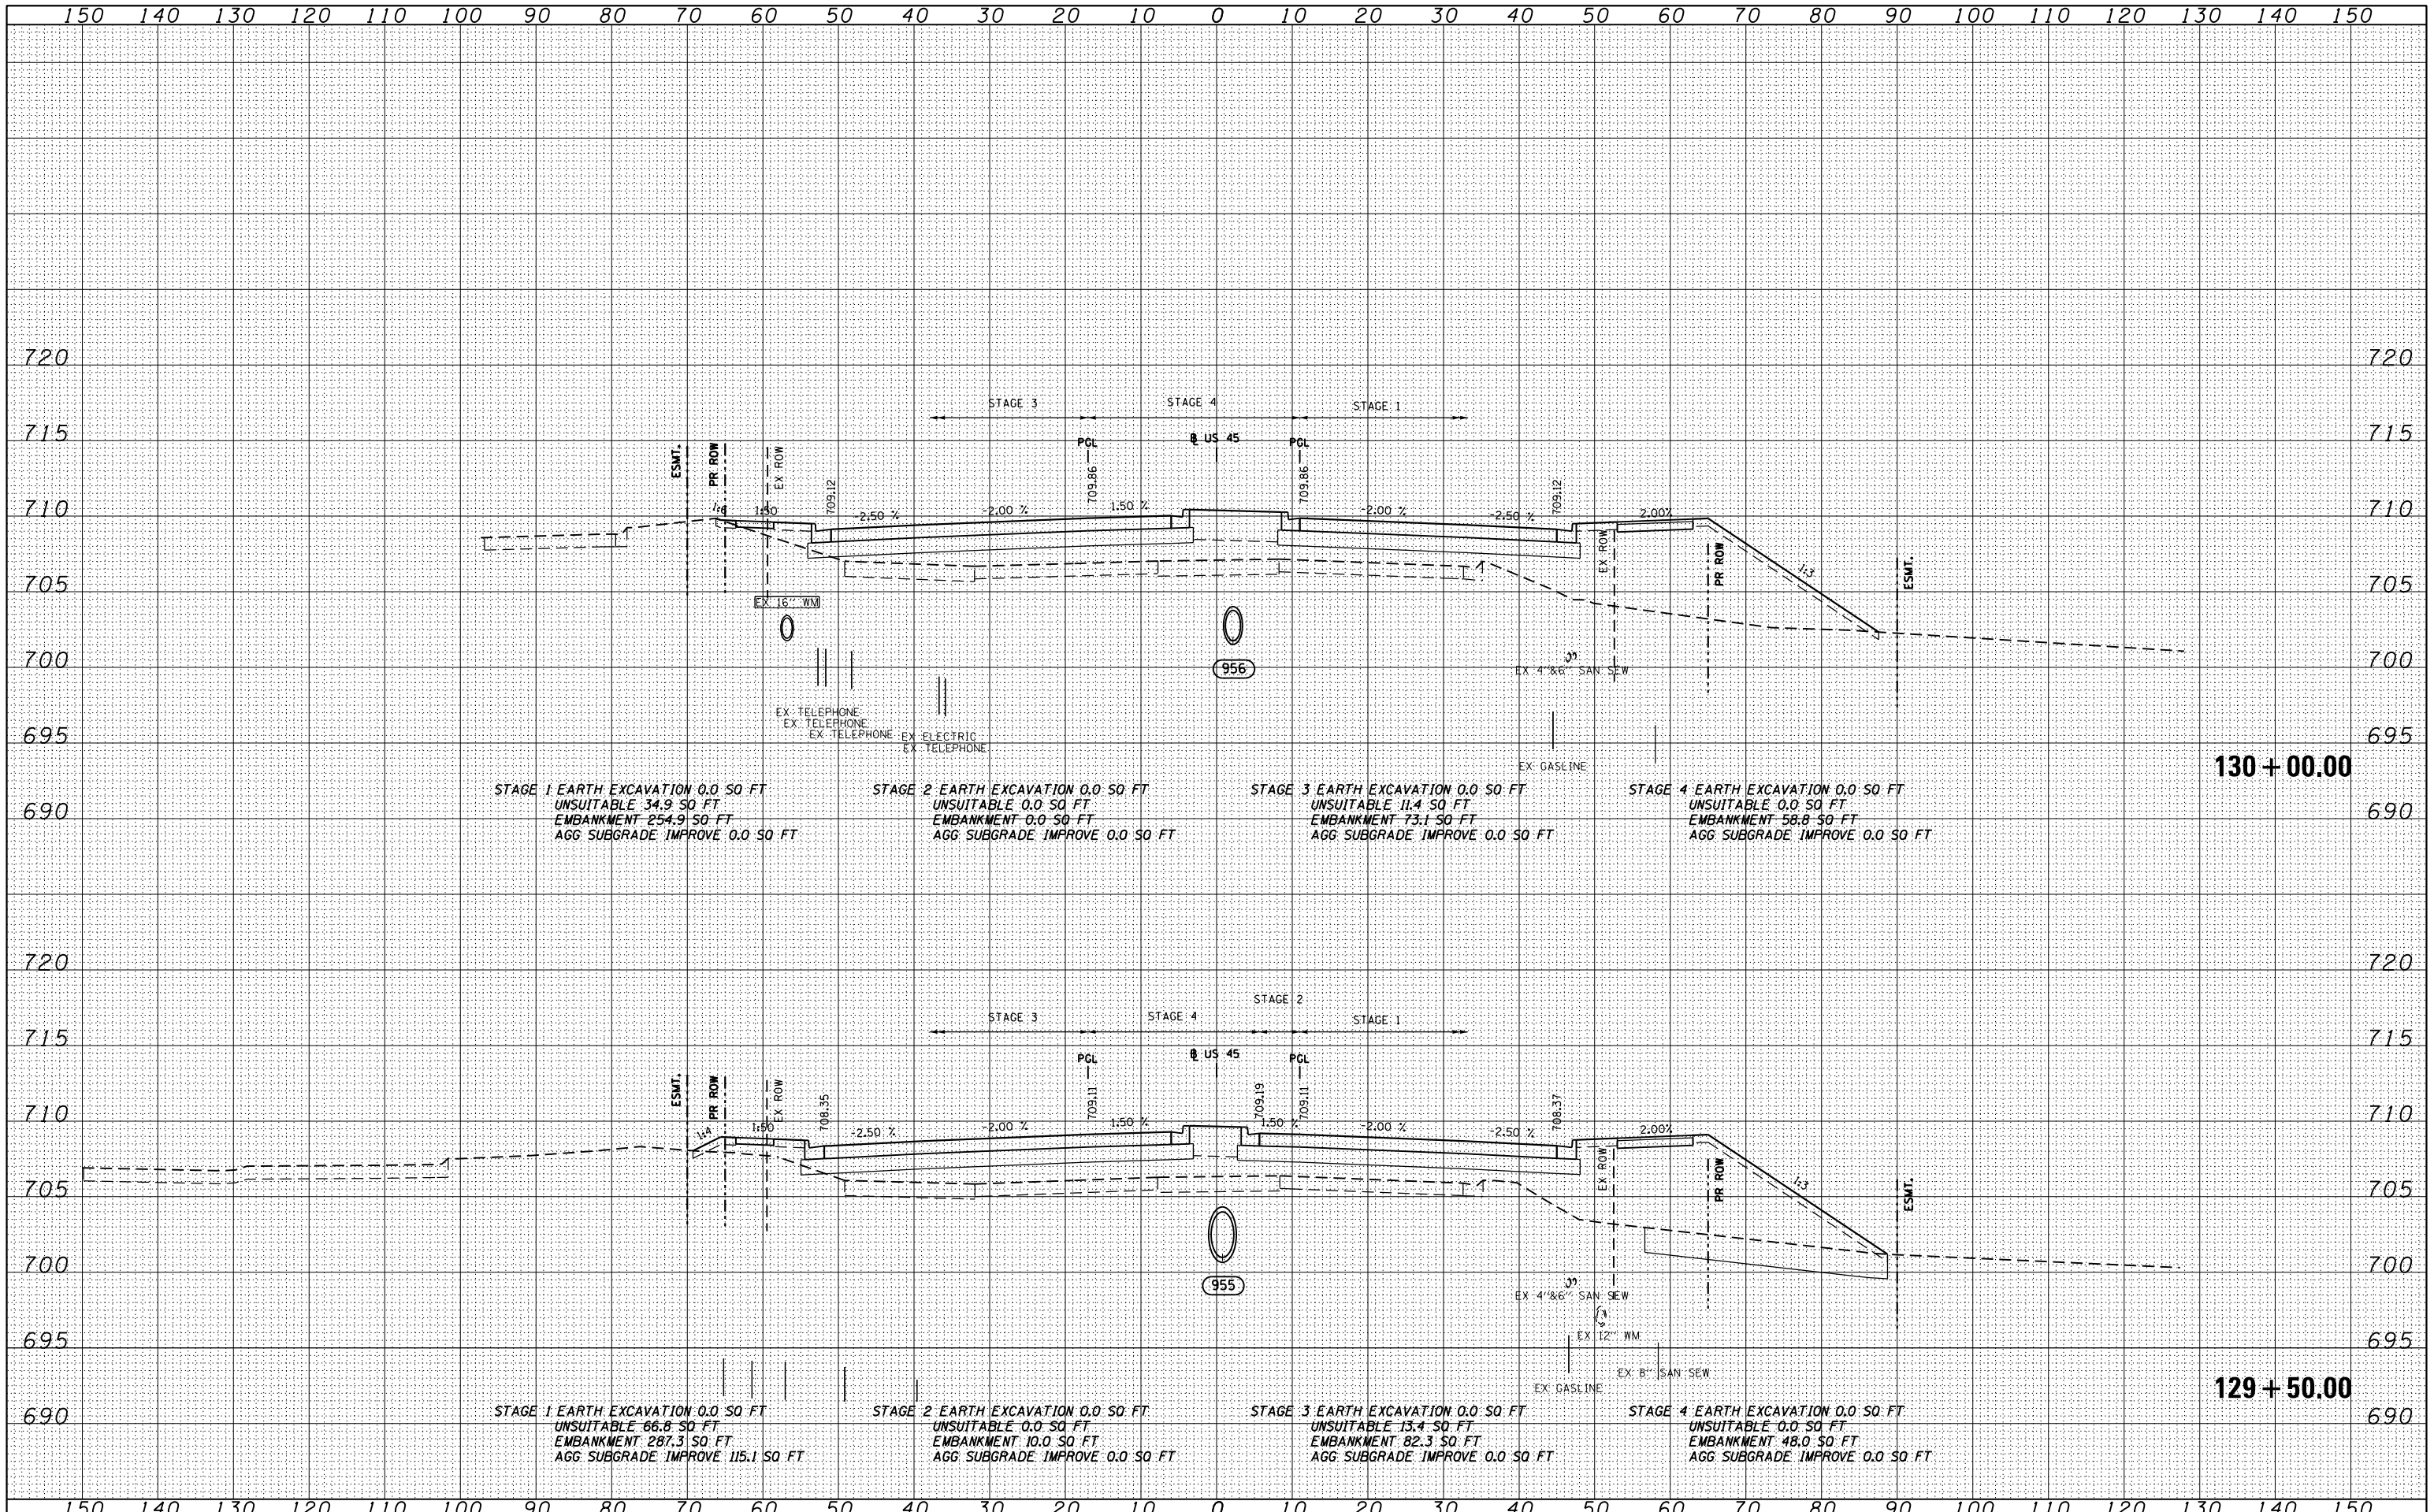

FILE NAME =	USER NAME = Anthony.Plutz	DESIGNED - BFH	REVISED -	STATE OF ILLINOIS DEPARTMENT OF TRANSPORTATION	US 45 CROSS SECTIONS			F.A.P. RTE.	SECTION	COUNTY	TOTAL SHEETS	SHEET NO.
D160F05-SHT-XSST01.dgn		DRAWN - BFH	REVISED -		330	103R-3	COOK	932	848			
PLOT SCALE = 20.0000" / in.		CHECKED - E.J.G.	REVISED -		XS-US45-111			CONTRACT NO. 60F05				
PLOT DATE = 3/9/2013		DATE - 03/13/13	REVISED -		SCALE: 1"=10'H 1/2"=5'			SHEET NO. 111 OF 147 SHEETS STA. 132+00.00 TO STA. 130+00.00				