


DATE	
BY	
SURVEYED	
PLOTTED	
TEMPLATE	
AREAS	
AREAS CHECKED	
NO.	

DATE	
BY	
SURVEYED	
PLOTTED	
TEMPLATE	
AREAS	
AREAS CHECKED	
NO.	

100 S. WACKER DR.  
CHICAGO, IL 60606  
TEL (312) 939-1000  
FAX (312) 939-4198

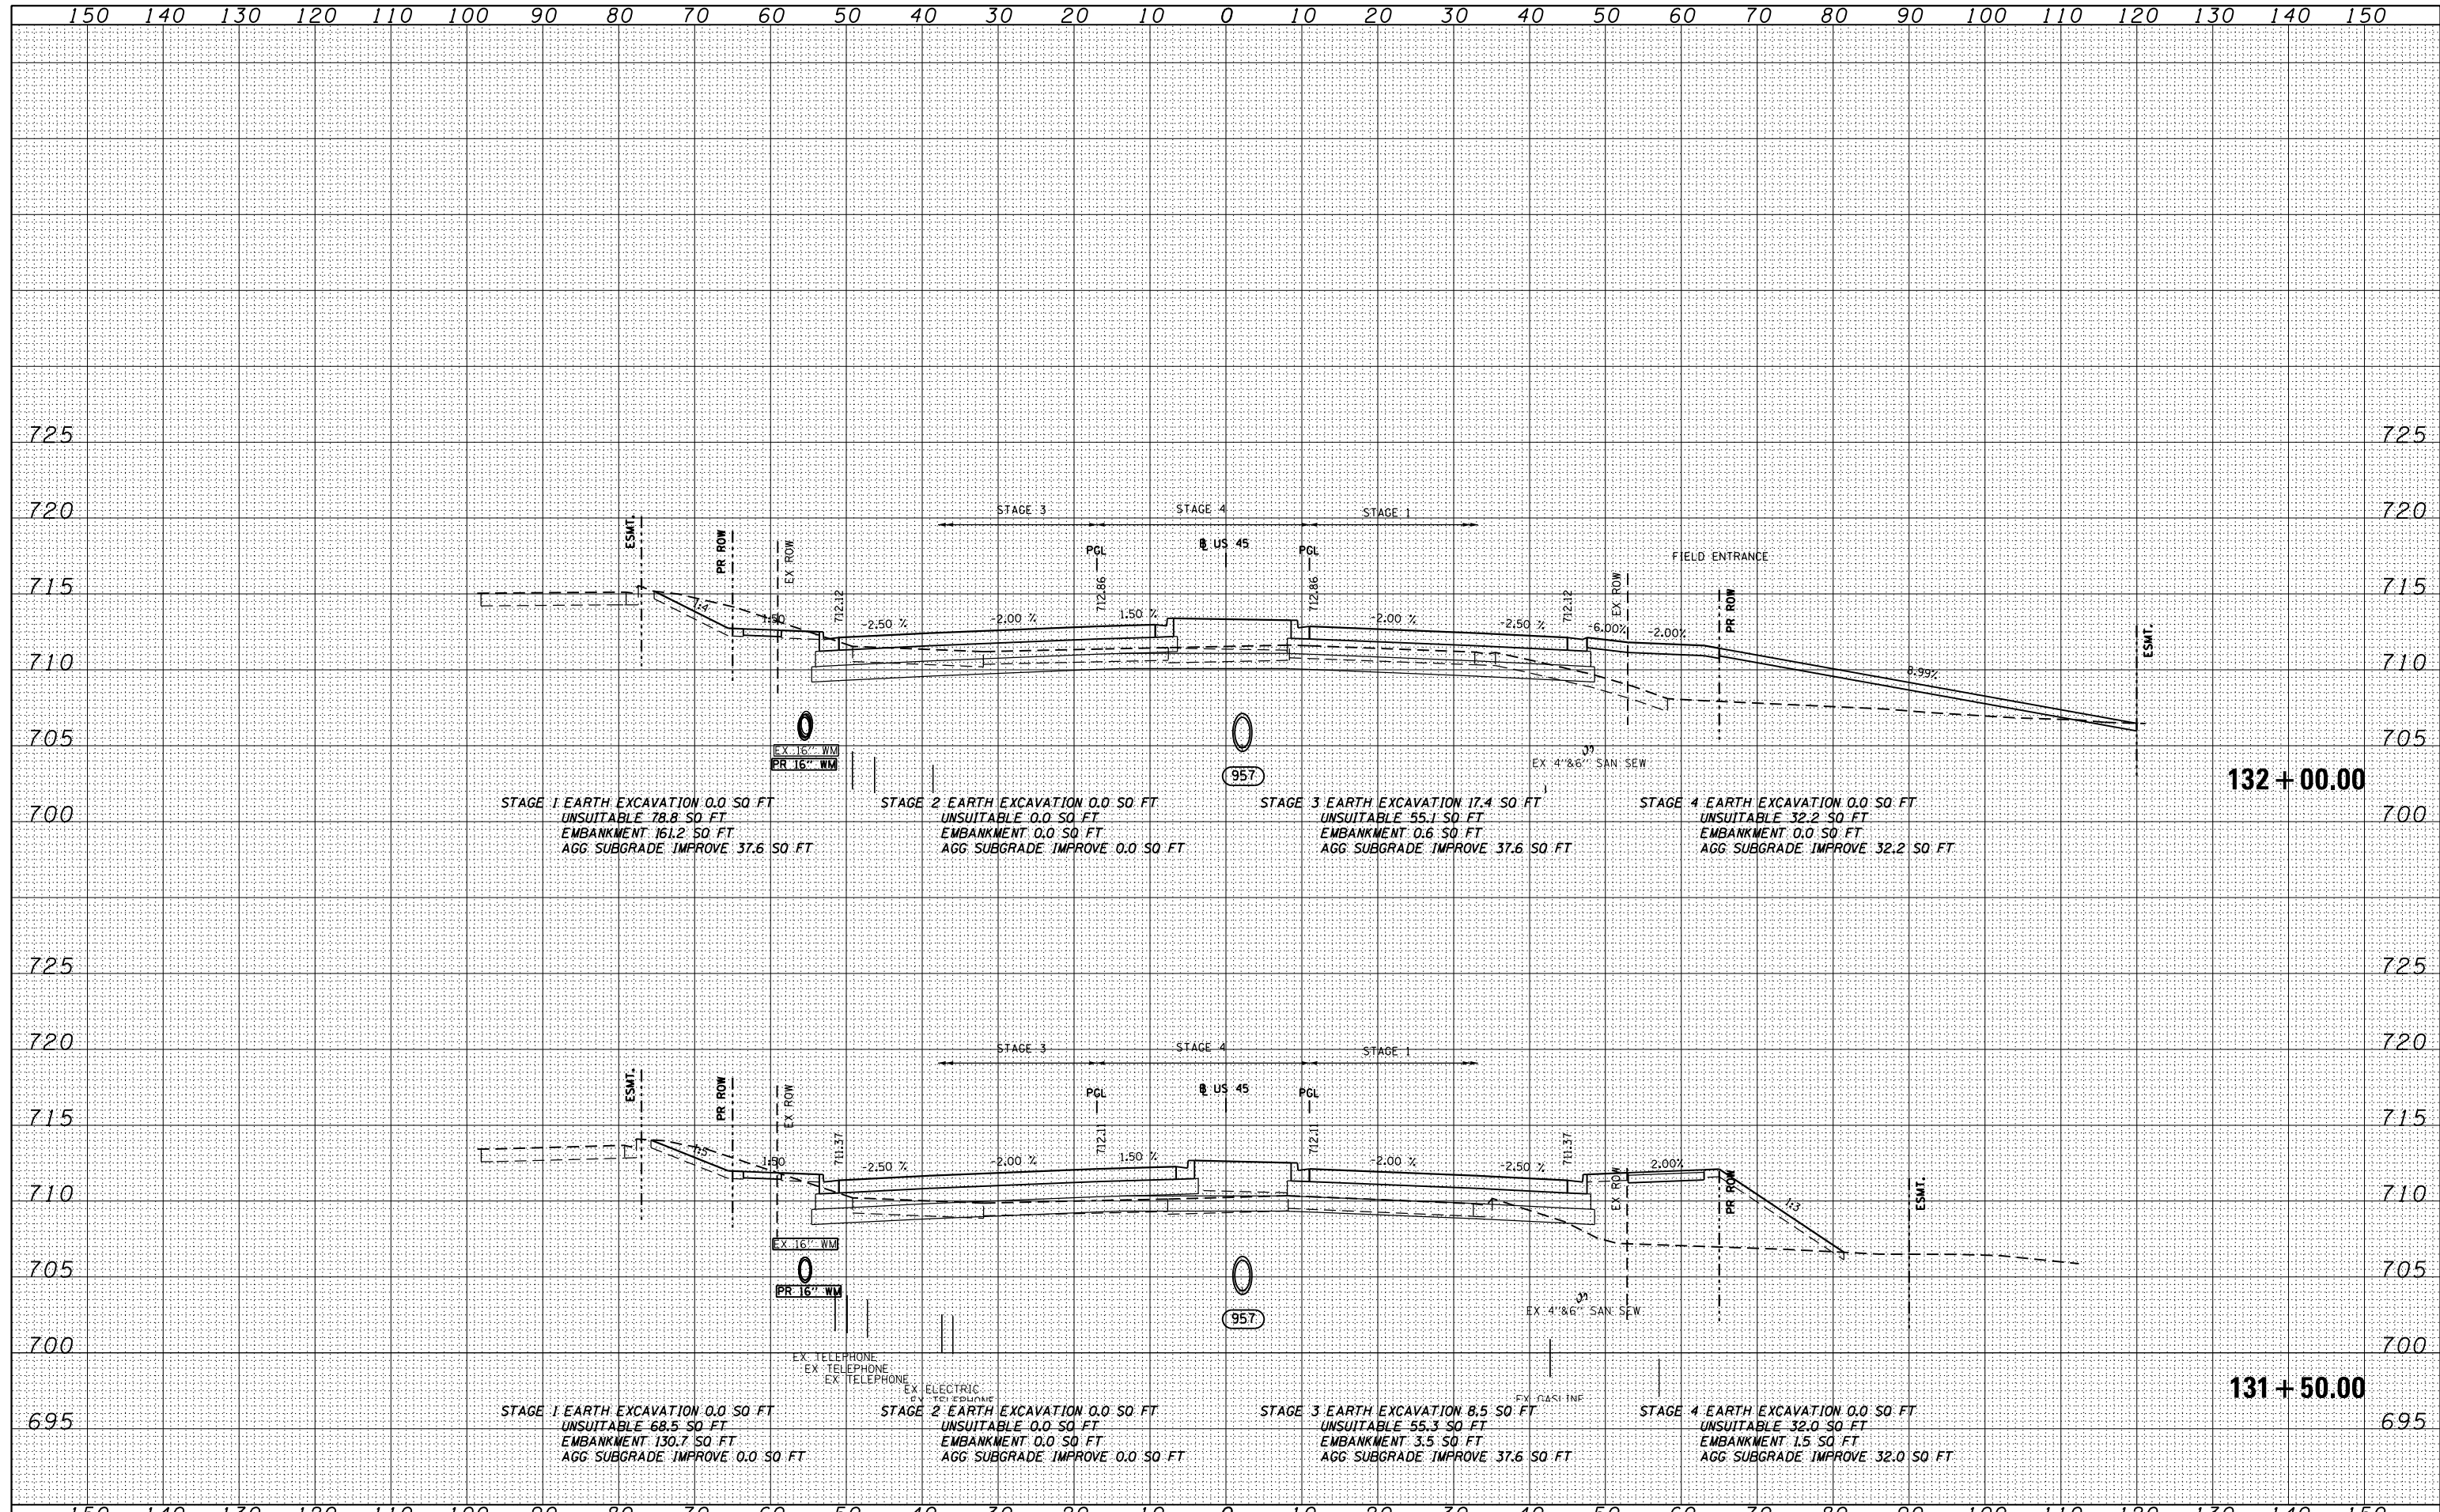

FILE NAME = D160F05-SHT-XSST01.dgn	USER NAME = Anthony.Plutz	DESIGNED - BFH	REVISIONS	<b>STATE OF ILLINOIS</b> <b>DEPARTMENT OF TRANSPORTATION</b>  <b>US 45 CROSS SECTIONS</b>  SCALE: 1"=10'H/1"=5'V SHEET NO. 113 OF 147 SHEETS STA. 131+50.00 TO STA. 132+00.00	F.A.P. RTE. 330	SECTION 103R-3	COUNTY COOK	TOTAL SHEETS 932	SHEET NO. 850	
		DRAWN - BFH	REVISIONS		<b>XS-US45-113</b>		CONTRACT NO. 60F05			
		CHECKED - EJG	REVISIONS		ILLINOIS FED. AID PROJECT					
		DATE - 03/13/13	REVISIONS							