


DATE	
BY	
FINISHED	
NO. OF SHEETS	
DATE	
BY	
FINISHED	
NO. OF SHEETS	
DATE	
BY	
FINISHED	
NO. OF SHEETS	

DATE	
BY	
FINISHED	
NO. OF SHEETS	
DATE	
BY	
FINISHED	
NO. OF SHEETS	
DATE	
BY	
FINISHED	
NO. OF SHEETS	

100 S. WACKER DR.  
 CHICAGO, IL 60606  
 TEL: (312) 939-4000  
 FAX: (312) 939-4098

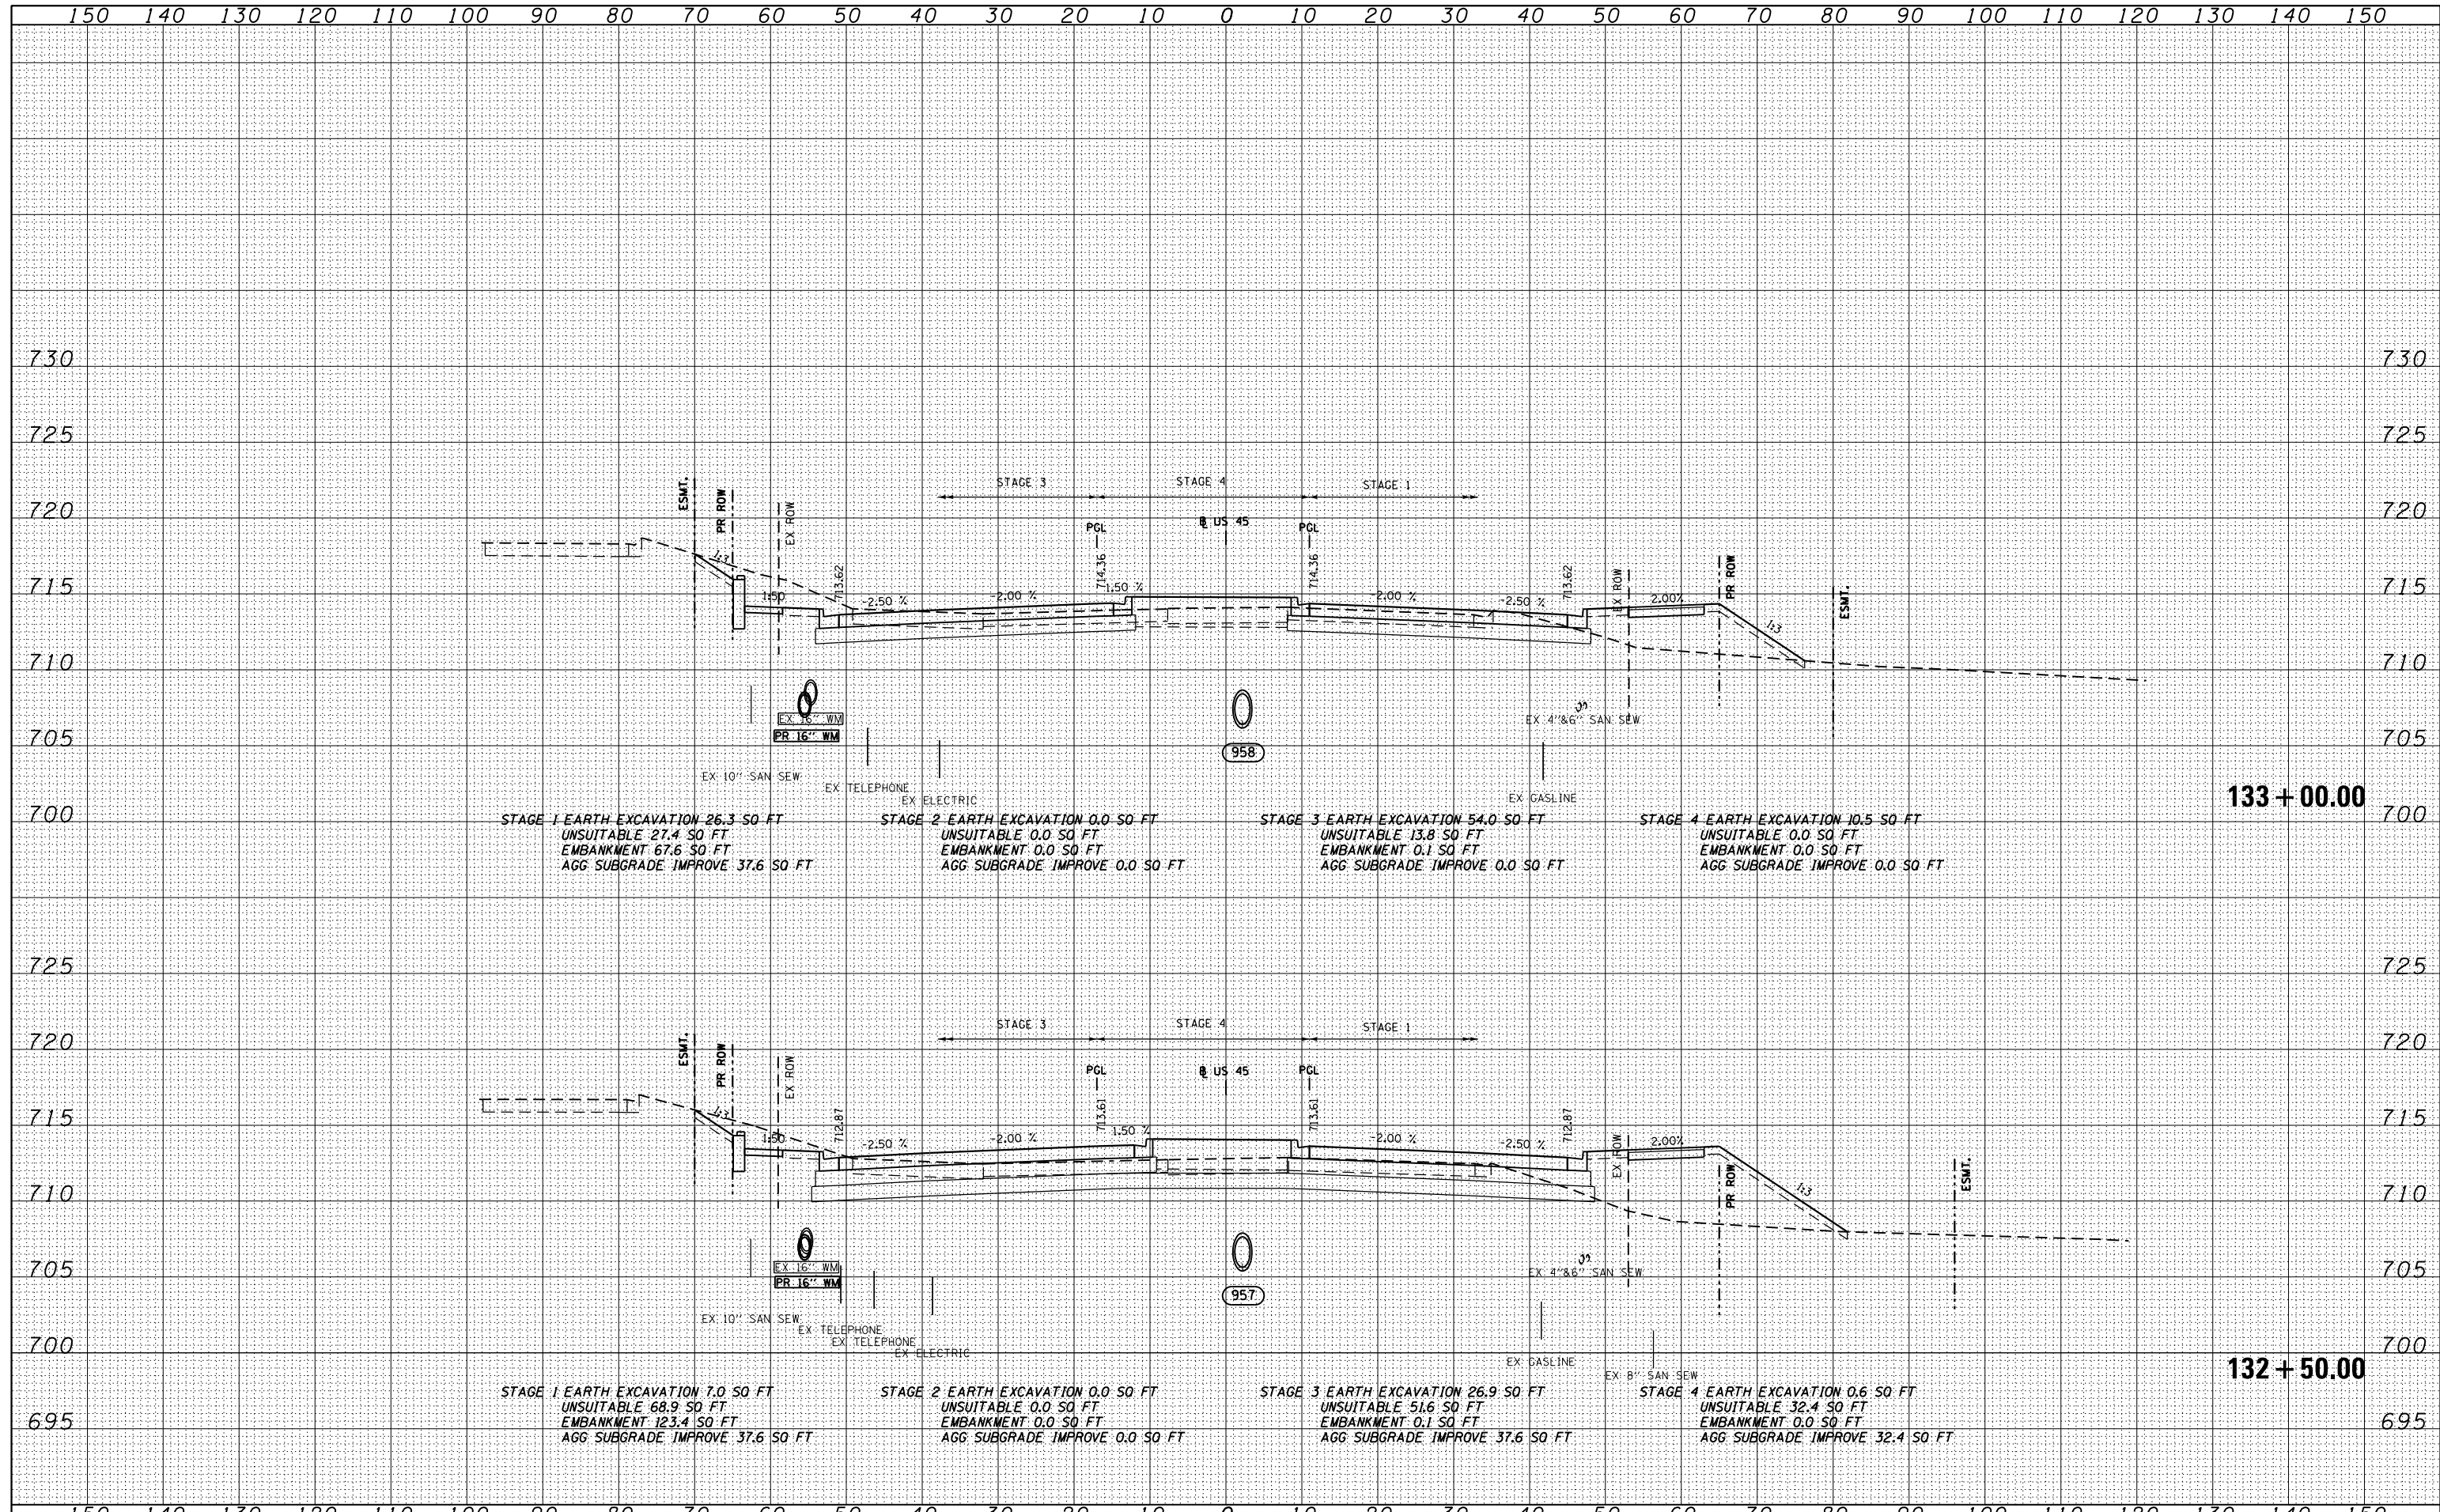

FILE NAME = D:\160F05-SHT-XSST01.dgn	USER NAME = Anthony.Plutz	DESIGNED - BFH	REVISED -	<b>STATE OF ILLINOIS</b> <b>DEPARTMENT OF TRANSPORTATION</b>	<b>US 45 CROSS SECTIONS</b> SCALE: 1"=10'H, 1"=5'V SHEET NO. 114 OF 147 SHEETS STA. 132+50.00 TO STA. 133+00.00			F.A.P. RTE. 330	SECTION 103R-3	COUNTY COOK	TOTAL SHEETS 932	SHEET NO. 851			
	PLOT SCALE = 20.0000" / in.	CHECKED - EUG	REVISED -					<b>XS-US45-114</b>		CONTRACT NO. 60F05					
	PLOT DATE = 3/9/2013	DATE - 03/13/13	REVISED -					ILLINOIS FED. AID PROJECT							