


DATE	
BY	
NO.	
FINISHED	
DATE	
BY	
NO.	
REVISIONS	
DATE	
BY	
NO.	

DATE	
BY	
NO.	
FINISHED	
DATE	
BY	
NO.	
REVISIONS	
DATE	
BY	
NO.	

100 S. WACKER DR.
 SUITE 200
 CHICAGO, IL 60606
 TEL (312) 939-4000
 FAX (312) 939-4098

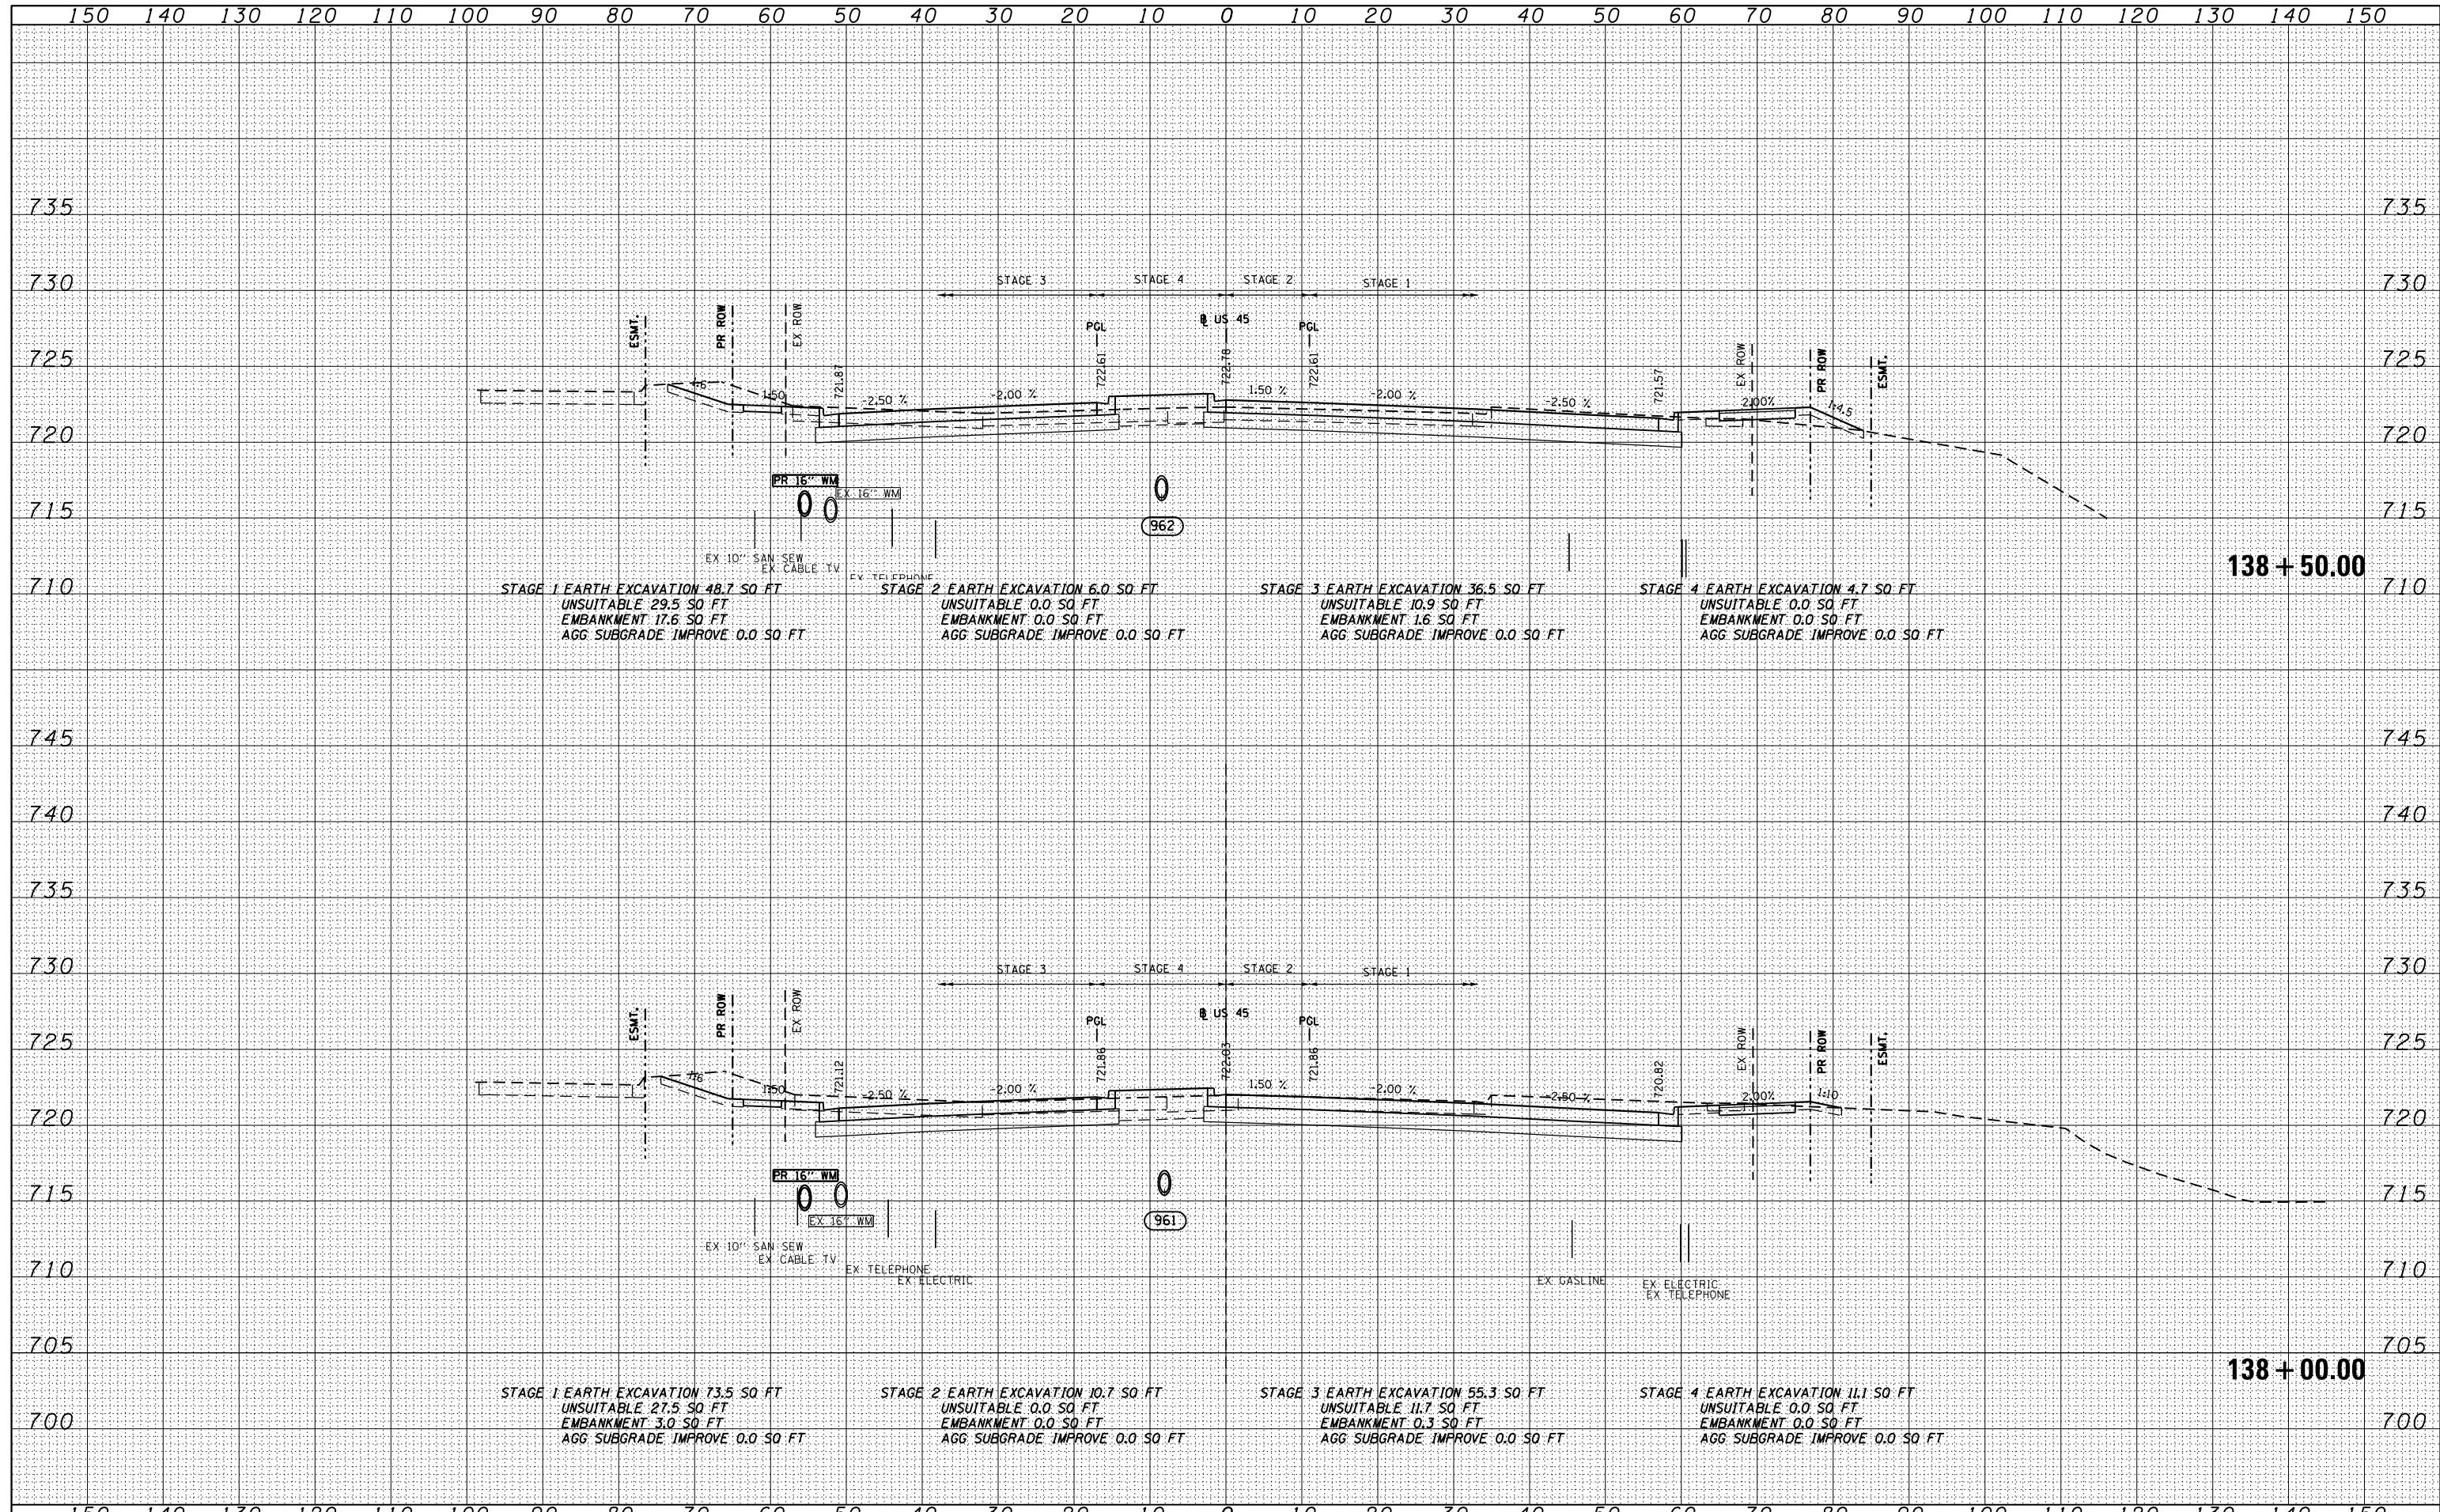

FILE NAME =	USER NAME = Anthony.Plutz	DESIGNED - BFH	REVISED -	STATE OF ILLINOIS DEPARTMENT OF TRANSPORTATION	US 45 CROSS SECTIONS - SCALE: 1"=10'H; 1"=5' V SHEET NO. 119 OF 147 SHEETS STA. 138+00.00 TO STA. 138+50.00	F.A.P. RTE.	SECTION	COUNTY	TOTAL SHEETS	SHEET NO.	
D160F05-SHT-XSST01.dgn	PLOT SCALE = 20.0000' / in.	DRAWN - BFH	REVISED -			330	103R-3	COOK	932	856	
PLOT DATE = 3/9/2013	DATE - 03/13/13	CHECKED - EJG	REVISED -			XS-US45-119		CONTRACT NO. 60F05		ILLINOIS FED. AID PROJECT	
		DATE - 03/13/13	REVISED -								