


DATE	
BY	
FINISHED SURVEY	
PLOTTED	
TEMPLATE	
AREAS CHECKED	
NO.	

DATE	
BY	
ORIGINAL SURVEY	
PLOTTED	
TEMPLATE	
AREAS CHECKED	
NO.	

100 S. WACKER DR.
 CHICAGO, IL 60606
 TEL 312/939-1000
 FAX 312/939-4198

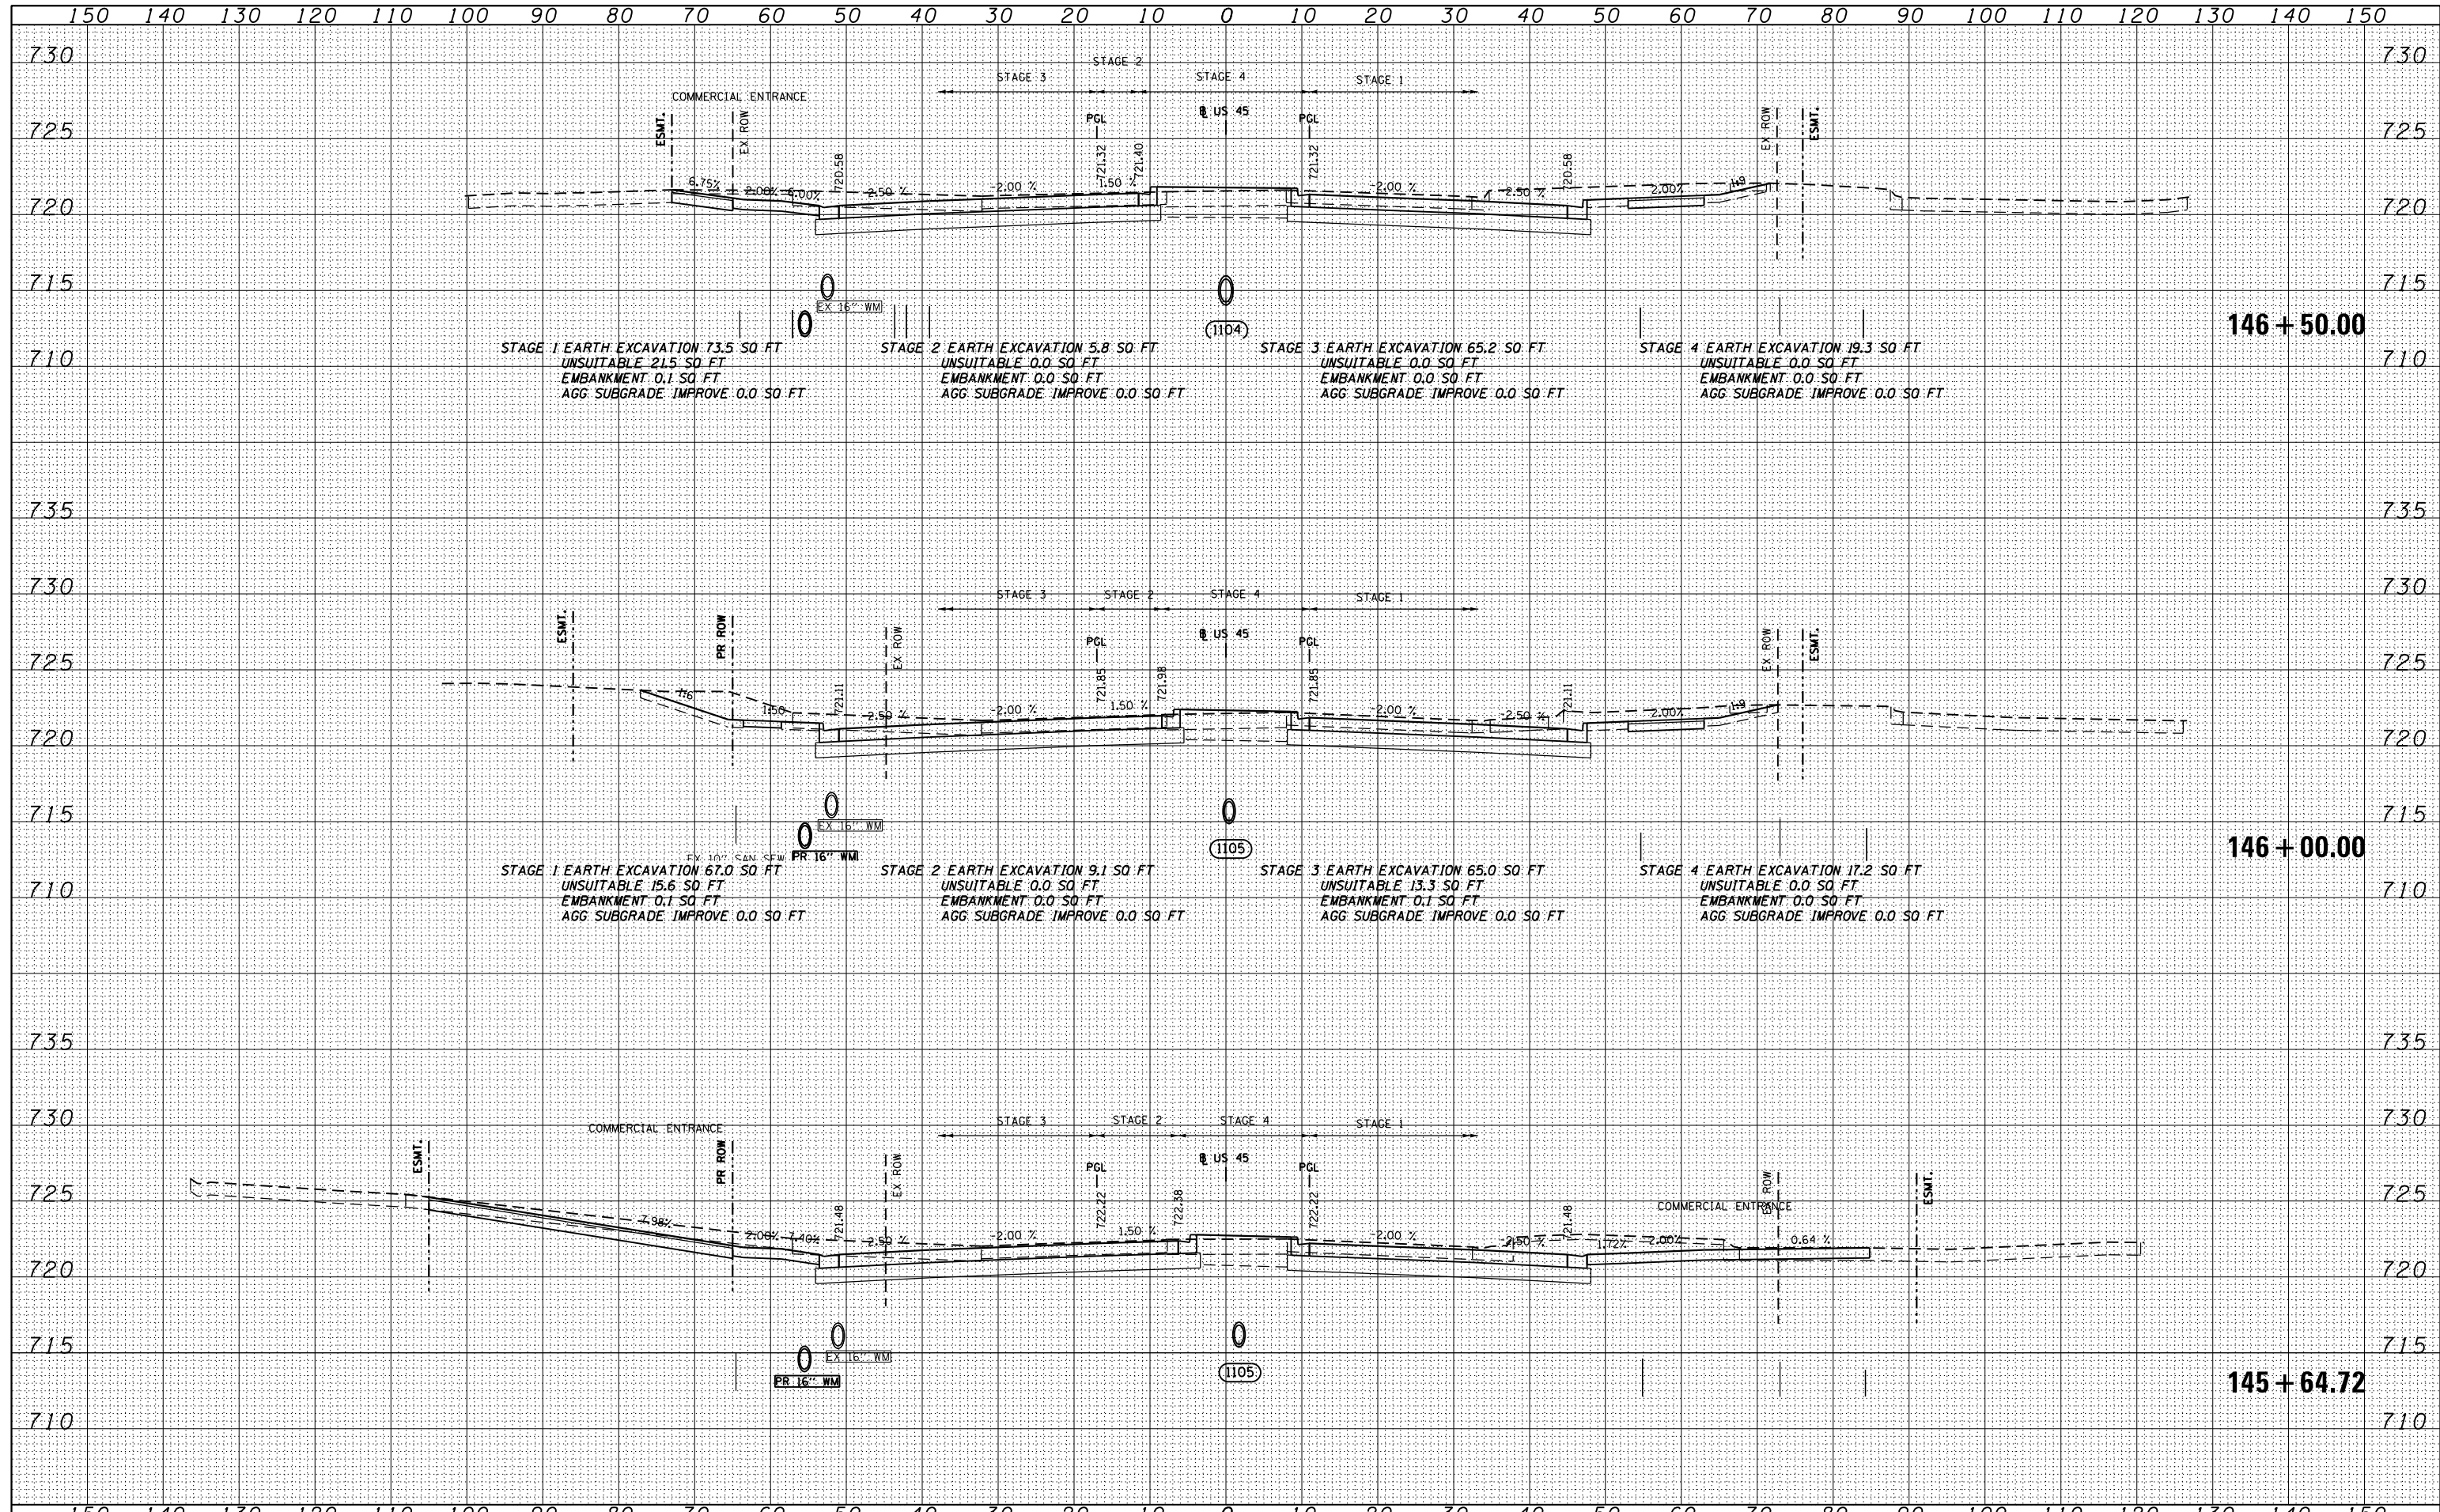

FILE NAME = D160F05-SHT-XSST01.dgn	USER NAME = Anthony.Plutz	DESIGNED - BFH	REVISOR -	STATE OF ILLINOIS DEPARTMENT OF TRANSPORTATION	US 5 CROSS SECTIONS SCALE: 1"=10'H 1"=5'V SHEET NO. 126 OF 147 SHEETS STA. 145+64.72 TO STA. 146+50.00			F.A.P. RTE. 330	SECTION 103R-3	COUNTY COOK	TOTAL SHEETS 932	SHEET NO. 863			
	PLOT SCALE = 20.0000' / in.	CHECKED - EJG	REVISOR -					XS-US45-126			CONTRACT NO. 60F05				
	PLOT DATE = 3/9/2013	DATE - 03/13/13	REVISOR -					ILLINOIS FED. AID PROJECT							