


DATE	
BY	
FINISHED	
PLOTTED	
TEMPLATE	
NOTE BOOK	
AREAS CHECKED	
NO.	

DATE	
BY	
ORIGINAL SURVEY	
PLOTTED	
TEMPLATE	
AREAS CHECKED	
NO.	

100 S. WACKER DR.  
 CHICAGO, IL 60606  
 TEL 312/939-1000  
 FAX 312/939-4198

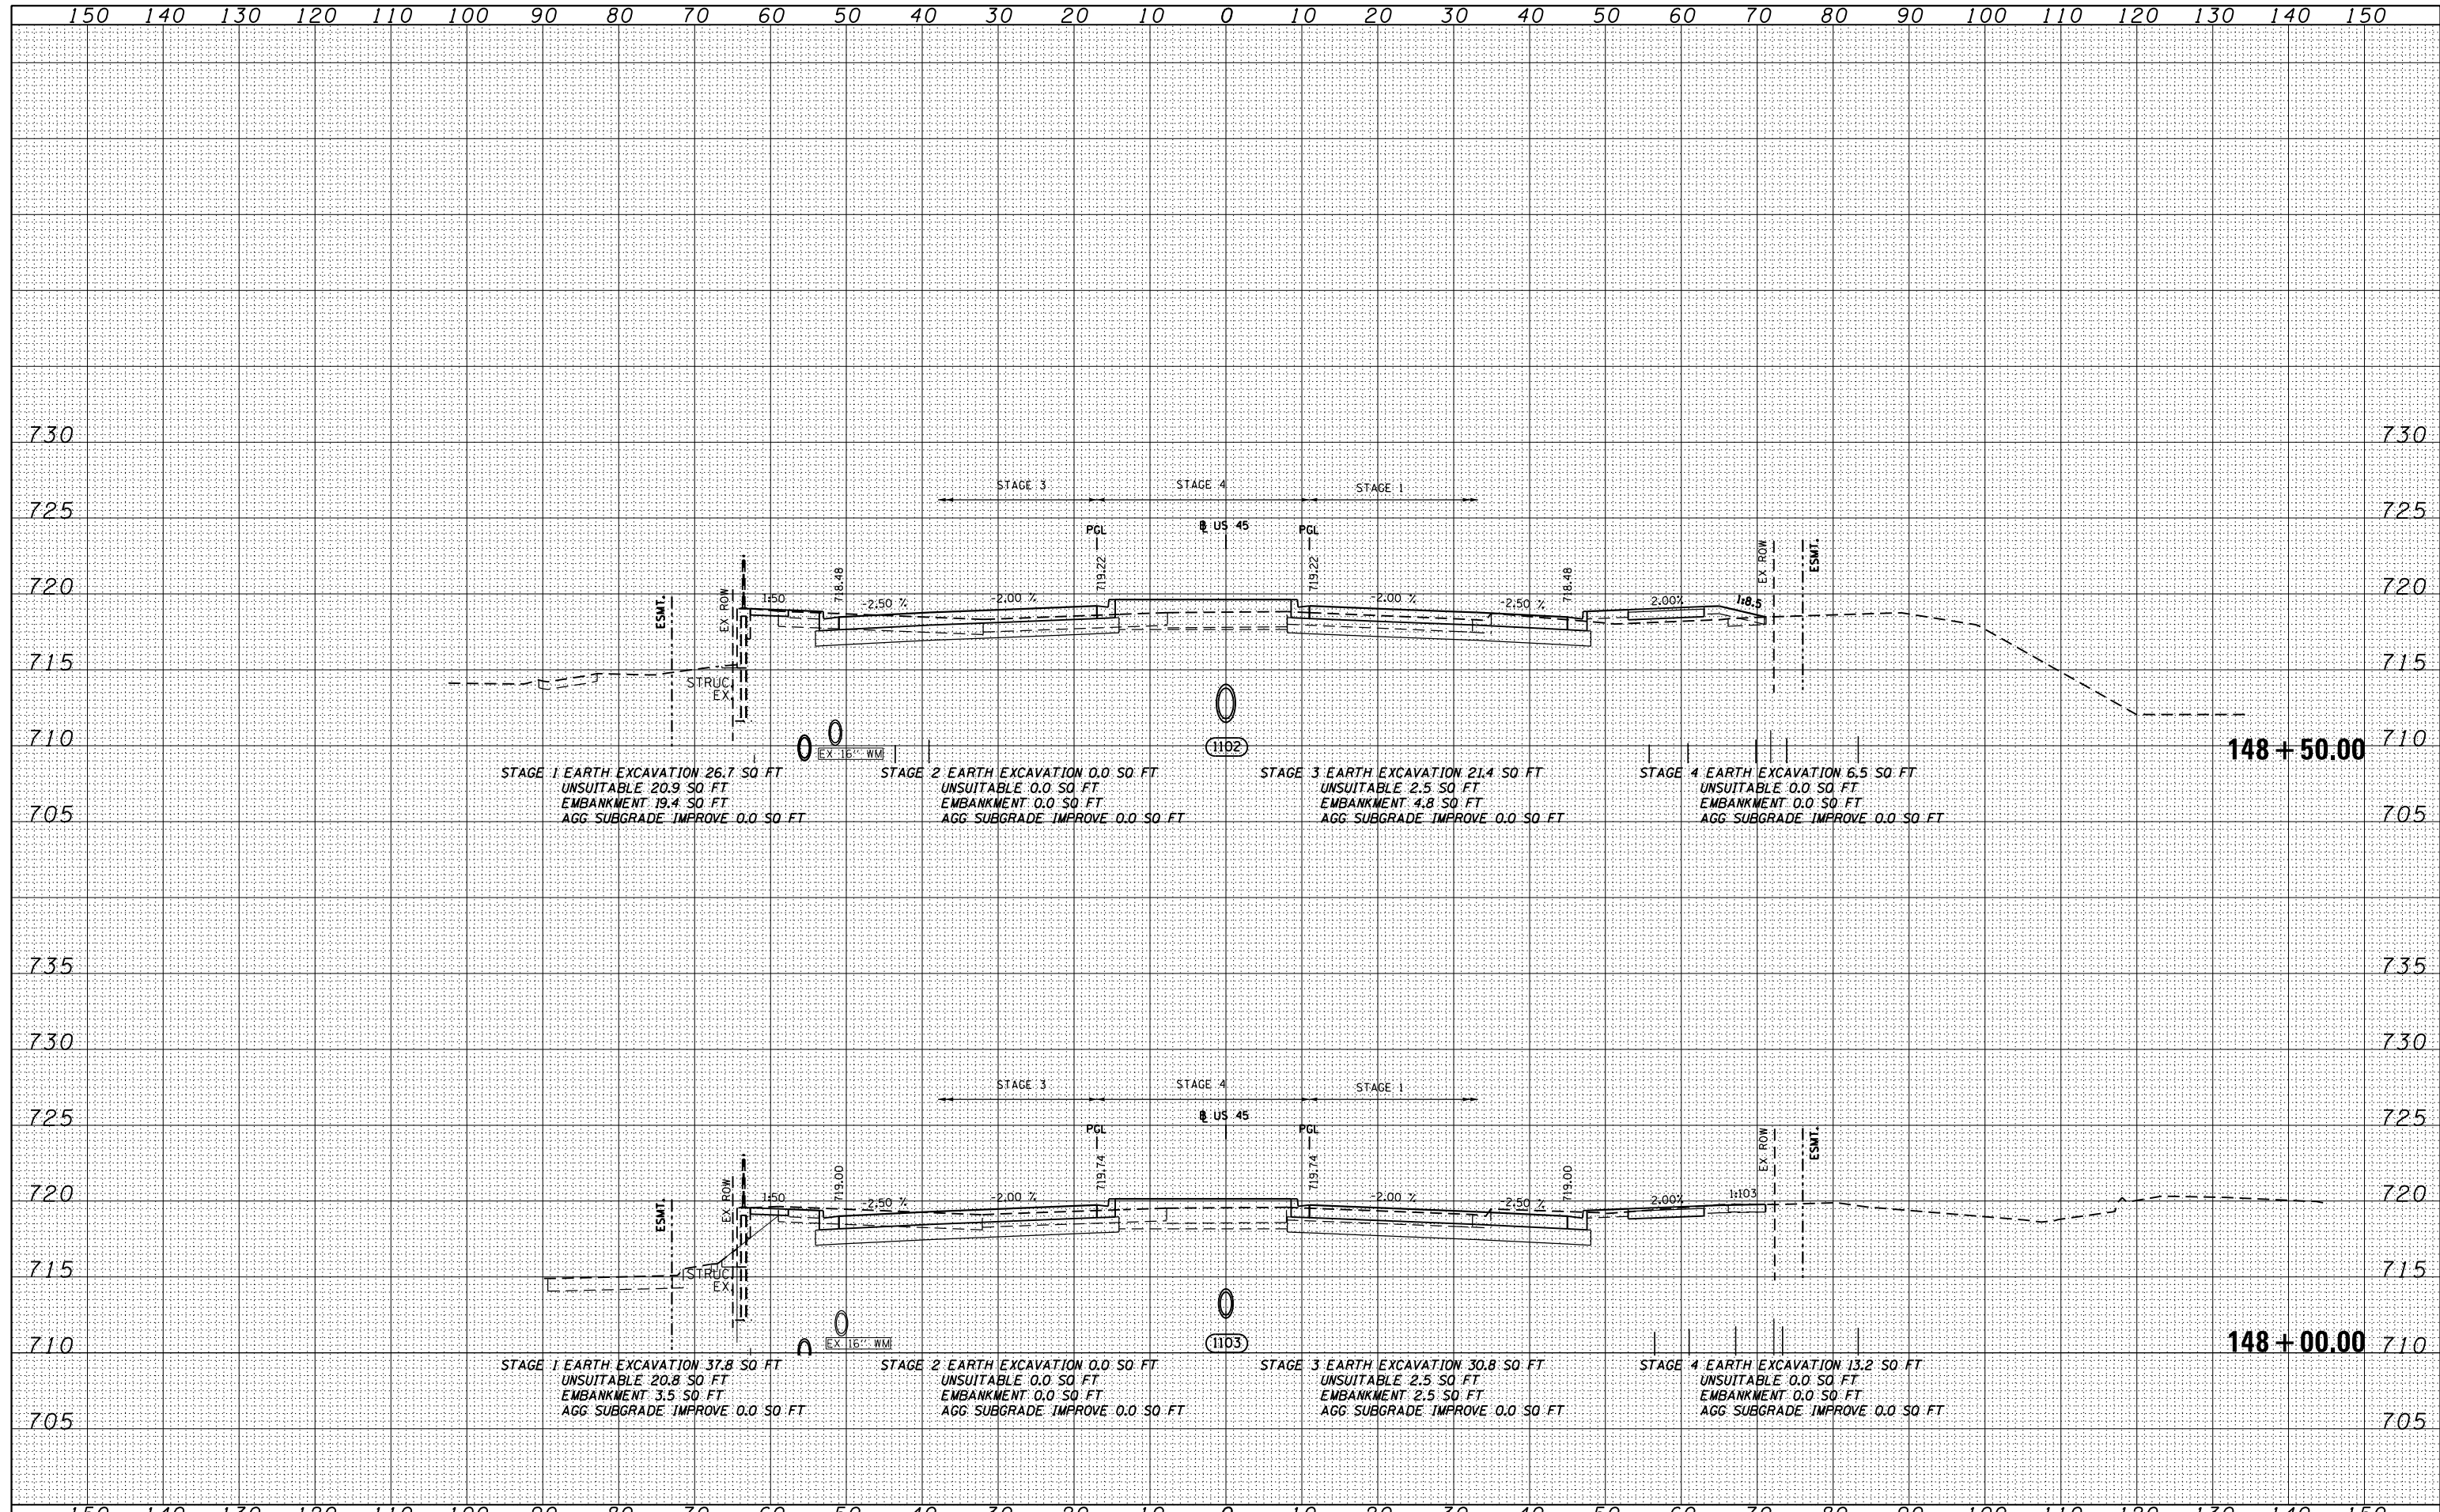

FILE NAME = D160F05-SHT-XSSHT01.dgn	USER NAME = Anthony.Plutz	DESIGNED - BFH	REVISED -	<b>STATE OF ILLINOIS</b> <b>DEPARTMENT OF TRANSPORTATION</b>	<b>US 5 CROSS SECTIONS</b> SECTION 103R-3 <b>XS-US45-128</b>	F.A.P. RTE. 330	COUNTY COOK	TOTAL SHEETS 932	SHEET NO. 865
PLOT SCALE = 20.0000' / in.	CHECKED - EJG	REVISED -	SCALE: 1"=10'H; 1"=5'			SHEET NO. 128 OF 147 SHEETS	STA. 148+00.00 TO STA. 148+50.00	CONTRACT NO. 60F05	ILLINOIS FED. AID PROJECT
PLOT DATE = 3/9/2013	DATE - 03/13/13	REVISED -							