


DATE	
BY	
SURVEYED	
PLOTTED	
TEMPLATE	
AREAS	
CHECKED	
FINAL SURVEY	
NOTE BOOK	
NO.	

DATE	
BY	
SURVEYED	
PLOTTED	
TEMPLATE	
AREAS	
CHECKED	
ORIGINAL SURVEY	
NOTE BOOK	
NO.	

100 S. WACKER DR.
 CHICAGO, IL 60606
 TEL (312) 939-1000
 FAX (312) 939-4198

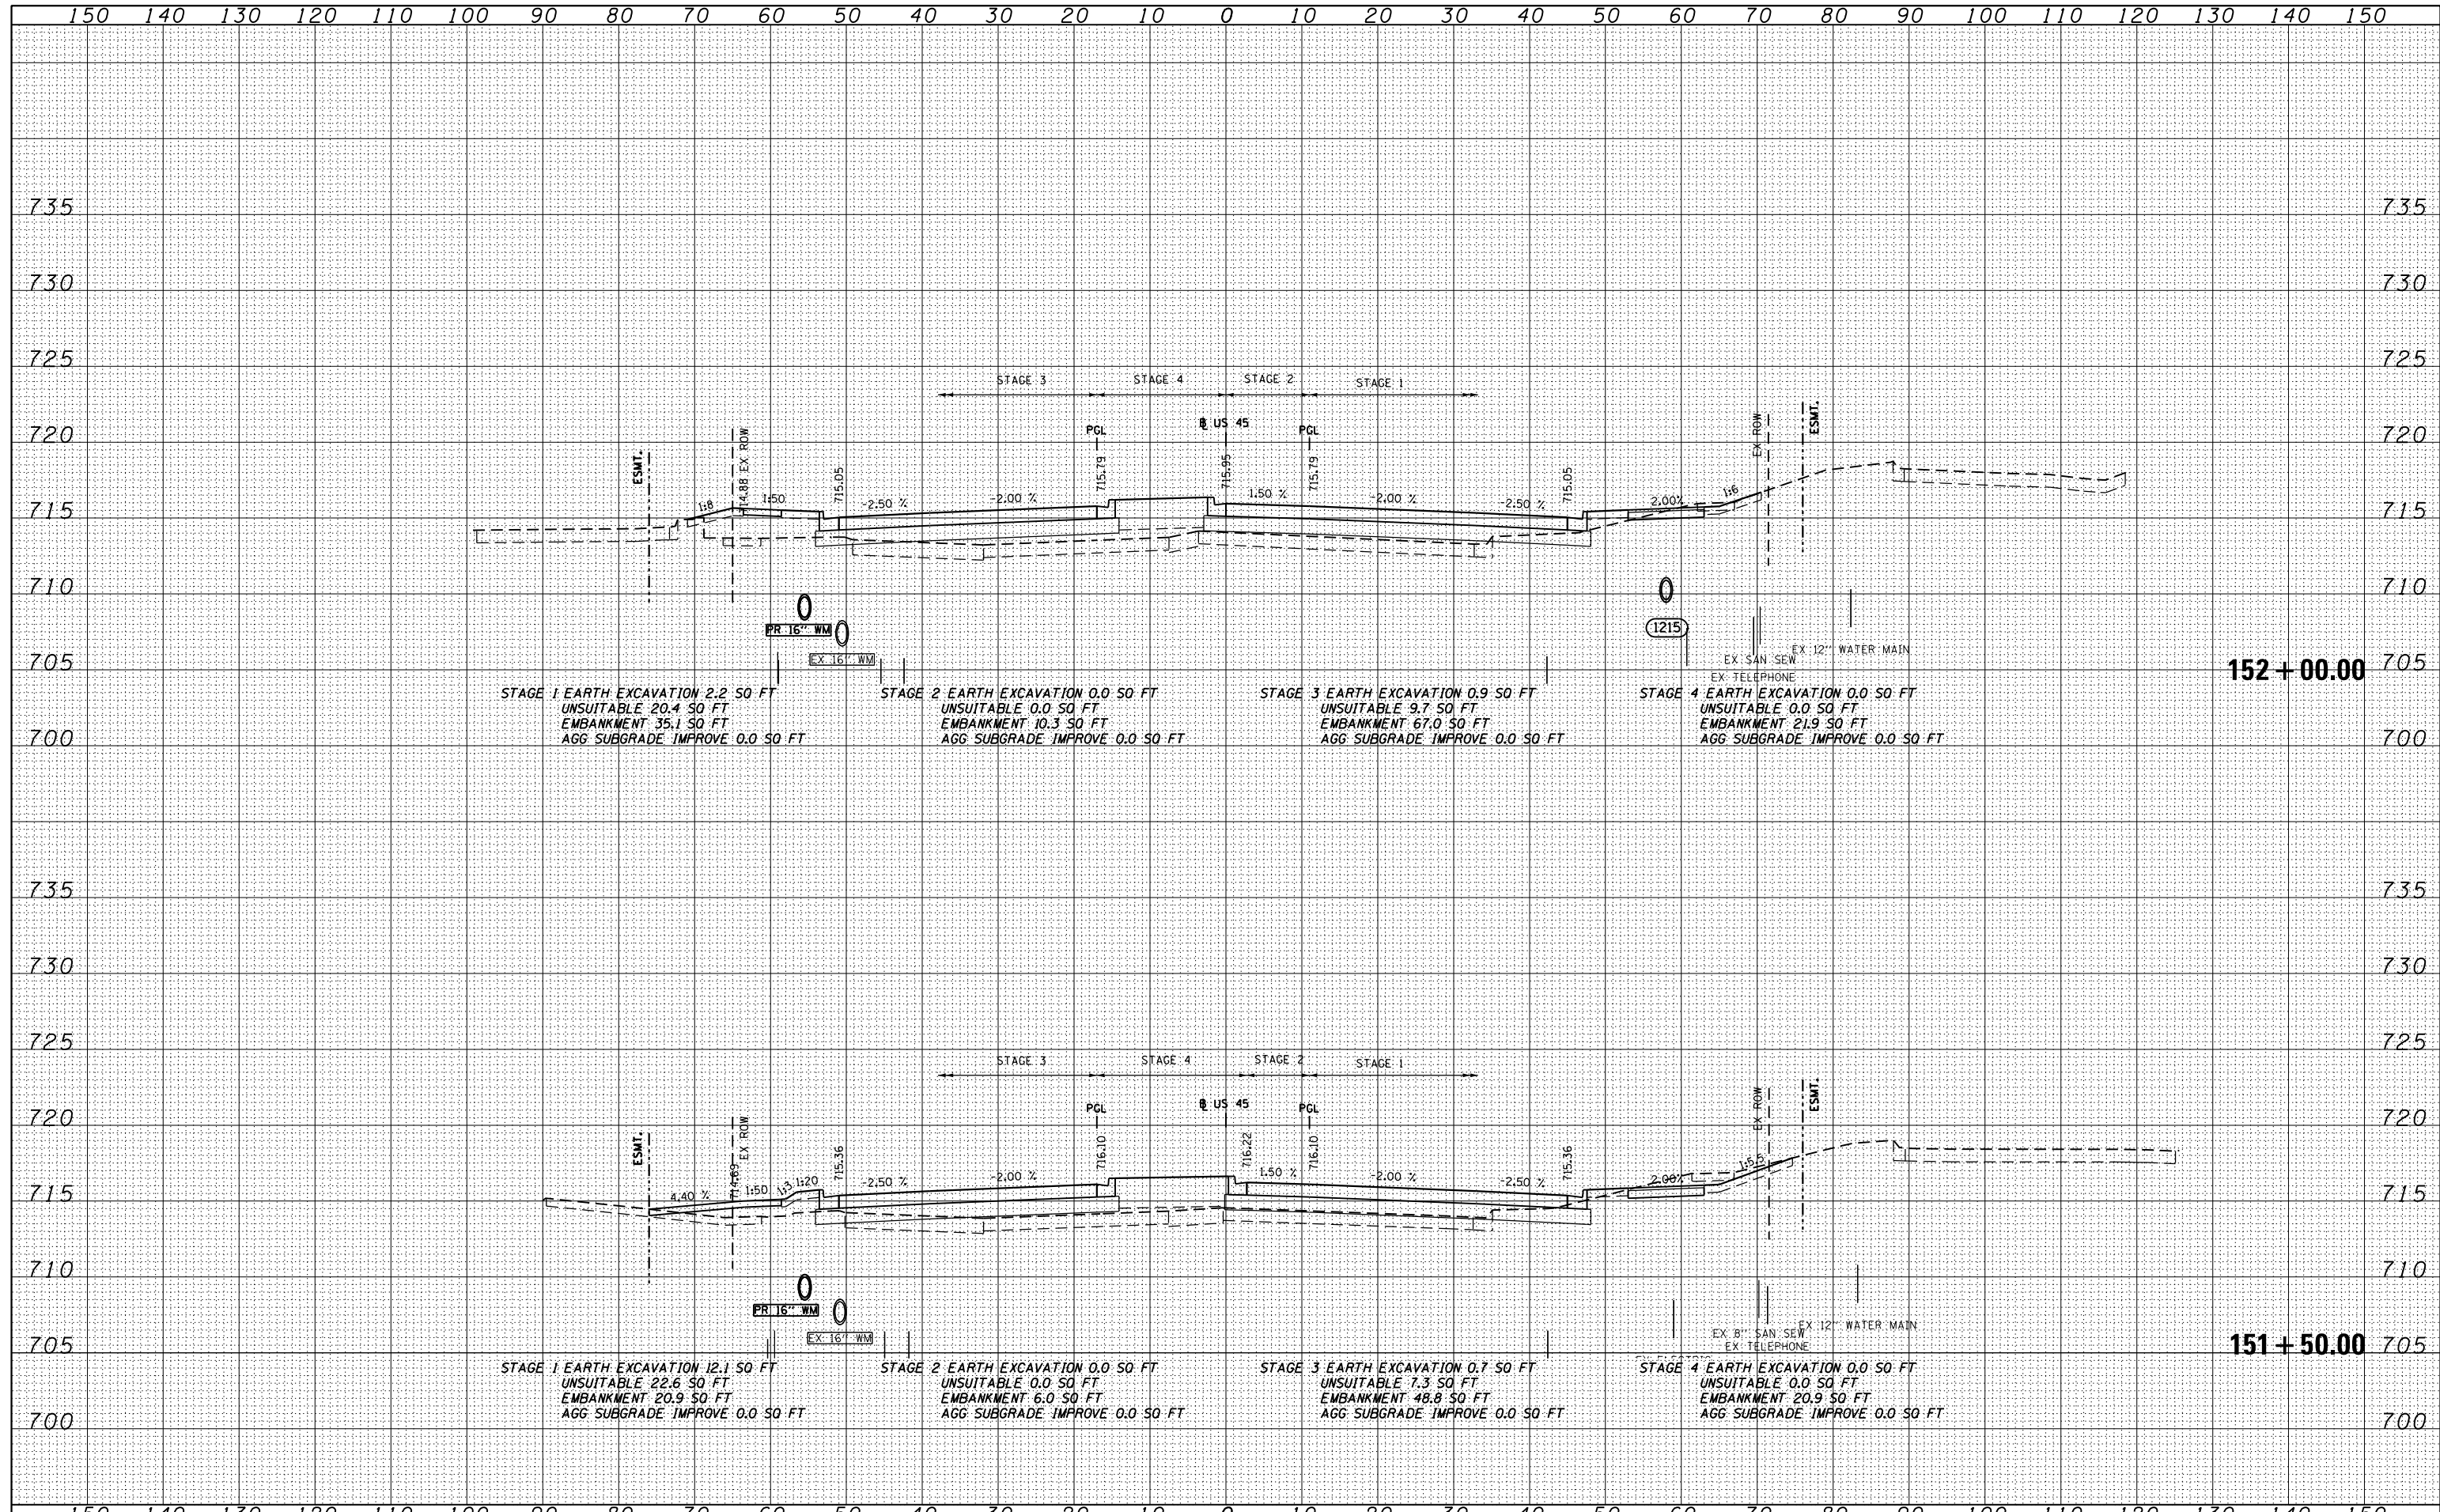

FILE NAME = D160F05-SHT-XSSHT01.dgn	USER NAME = Anthony.Plutz	DESIGNED - BFH	REVISD -	STATE OF ILLINOIS DEPARTMENT OF TRANSPORTATION	US 45 CROSS SECTIONS SECTION 103R-3 COUNTY COOK TOTAL SHEETS 932 SHEET NO. 869 XS-US45-132 CONTRACT NO. 60F05 ILLINOIS FED. AID PROJECT		
PLOT SCALE = 20.0000' / in.	CHECKED - EJG	REVISD -					
PLOT DATE = 3/9/2013	DATE - 03/13/13	REVISD -					
SCALE: 1"=10'H; 1"=5'V				SHEET NO. 132 OF 147 SHEETS STA. 151+50.00 TO STA. 152+00.00			