


DATE	
BY	
FINISHED	
NO. OF SHEETS	
DATE	
BY	
FINISHED	
NO. OF SHEETS	
DATE	
BY	
FINISHED	
NO. OF SHEETS	

DATE	
BY	
FINISHED	
NO. OF SHEETS	
DATE	
BY	
FINISHED	
NO. OF SHEETS	
DATE	
BY	
FINISHED	
NO. OF SHEETS	

100 S. WACKER DR.  
 CHICAGO, IL 60606  
 TEL (312) 939-4000  
 FAX (312) 939-4198

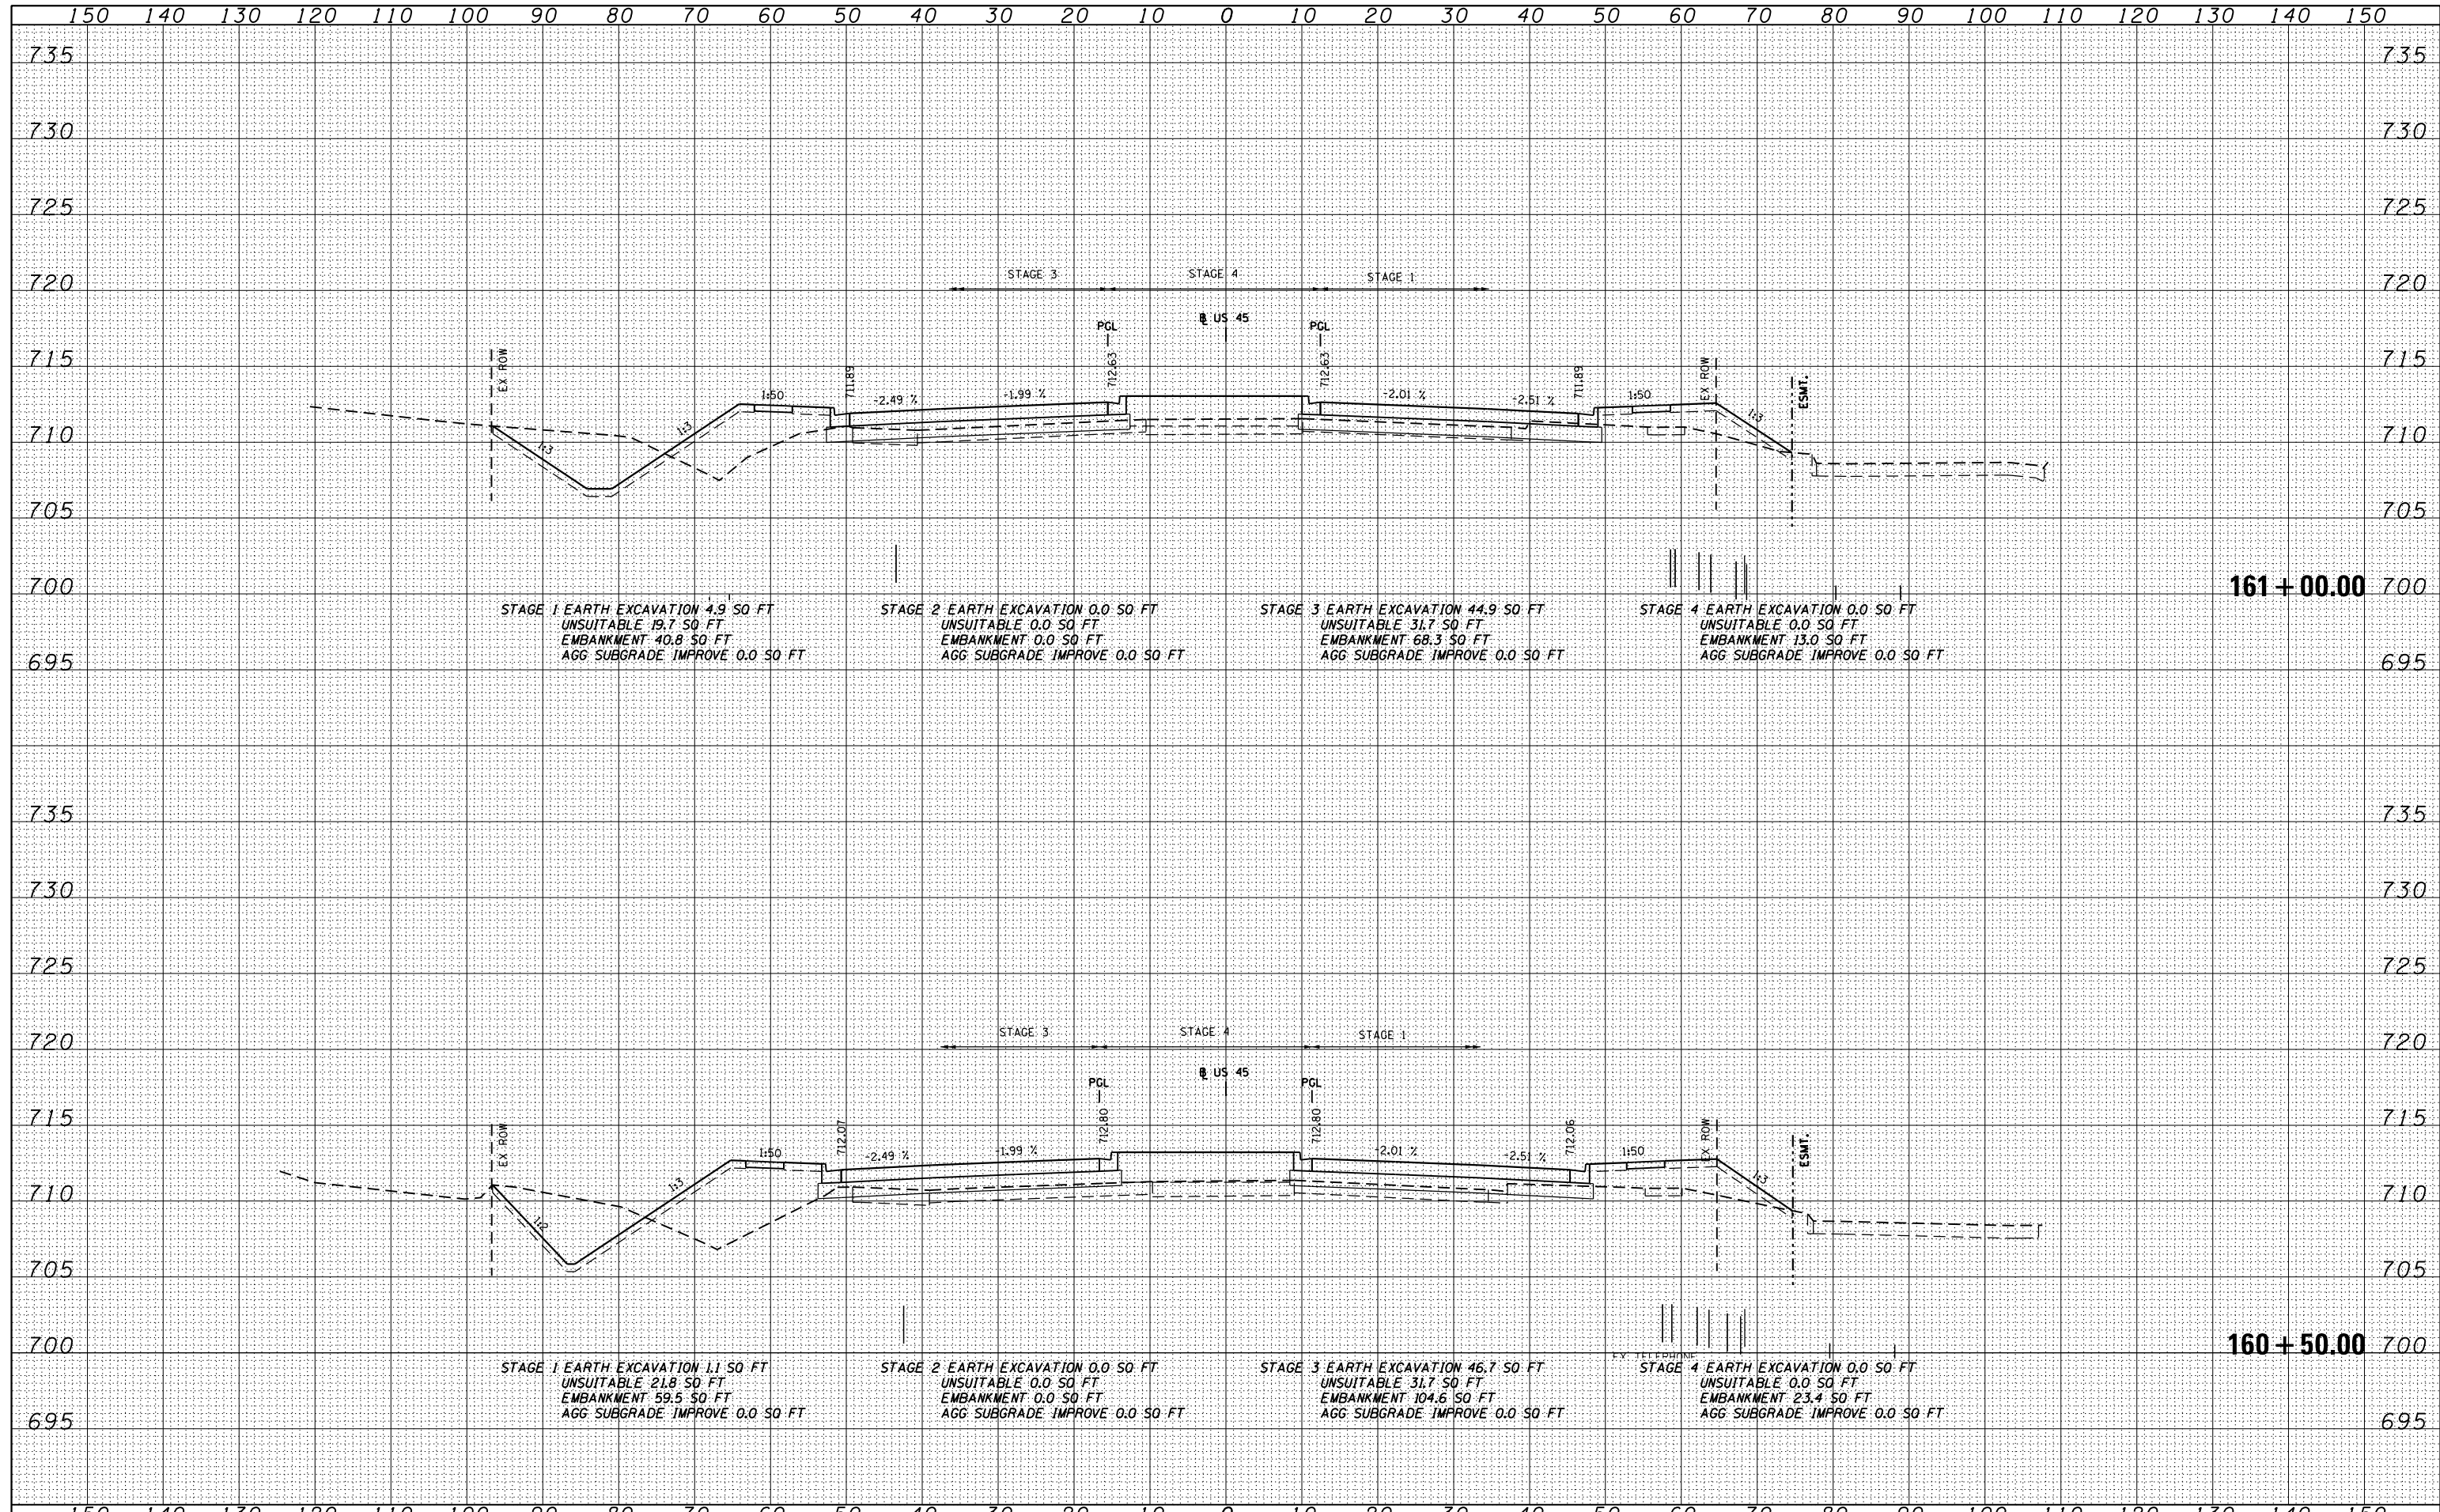

FILE NAME = D160F05-SHT-XSHT01.dgn	USER NAME = Anthony.Plutz	DESIGNED - BFH	REVISOR -	<b>STATE OF ILLINOIS</b> <b>DEPARTMENT OF TRANSPORTATION</b>	<b>US 55 CROSS SECTIONS</b> SECTION 103R-3 COUNTY COOK TOTAL SHEETS 932 SHEET NO. 878		
		DRAWN - BFH	REVISOR -				
		CHECKED - E.JG	REVISOR -		SCALE: 1"=10'H; 1"=5'V SHEET NO. 141 OF 147 SHEETS STA. 160+50.00 TO STA. 161+00.00	<b>XS-US45-141</b> CONTRACT NO. 60F05	
		DATE - 03/13/13	REVISOR -		ILLINOIS FED. AID PROJECT		