


DATE	
BY	
FINISHED	
NO. OF SHEETS	
DATE	
BY	
FINISHED	
NO. OF SHEETS	
DATE	
BY	
FINISHED	
NO. OF SHEETS	

DATE	
BY	
FINISHED	
NO. OF SHEETS	
DATE	
BY	
FINISHED	
NO. OF SHEETS	
DATE	
BY	
FINISHED	
NO. OF SHEETS	

100 S. WACKER DR.
 CHICAGO, IL 60606
 TEL (312) 939-1000
 FAX (312) 939-4198

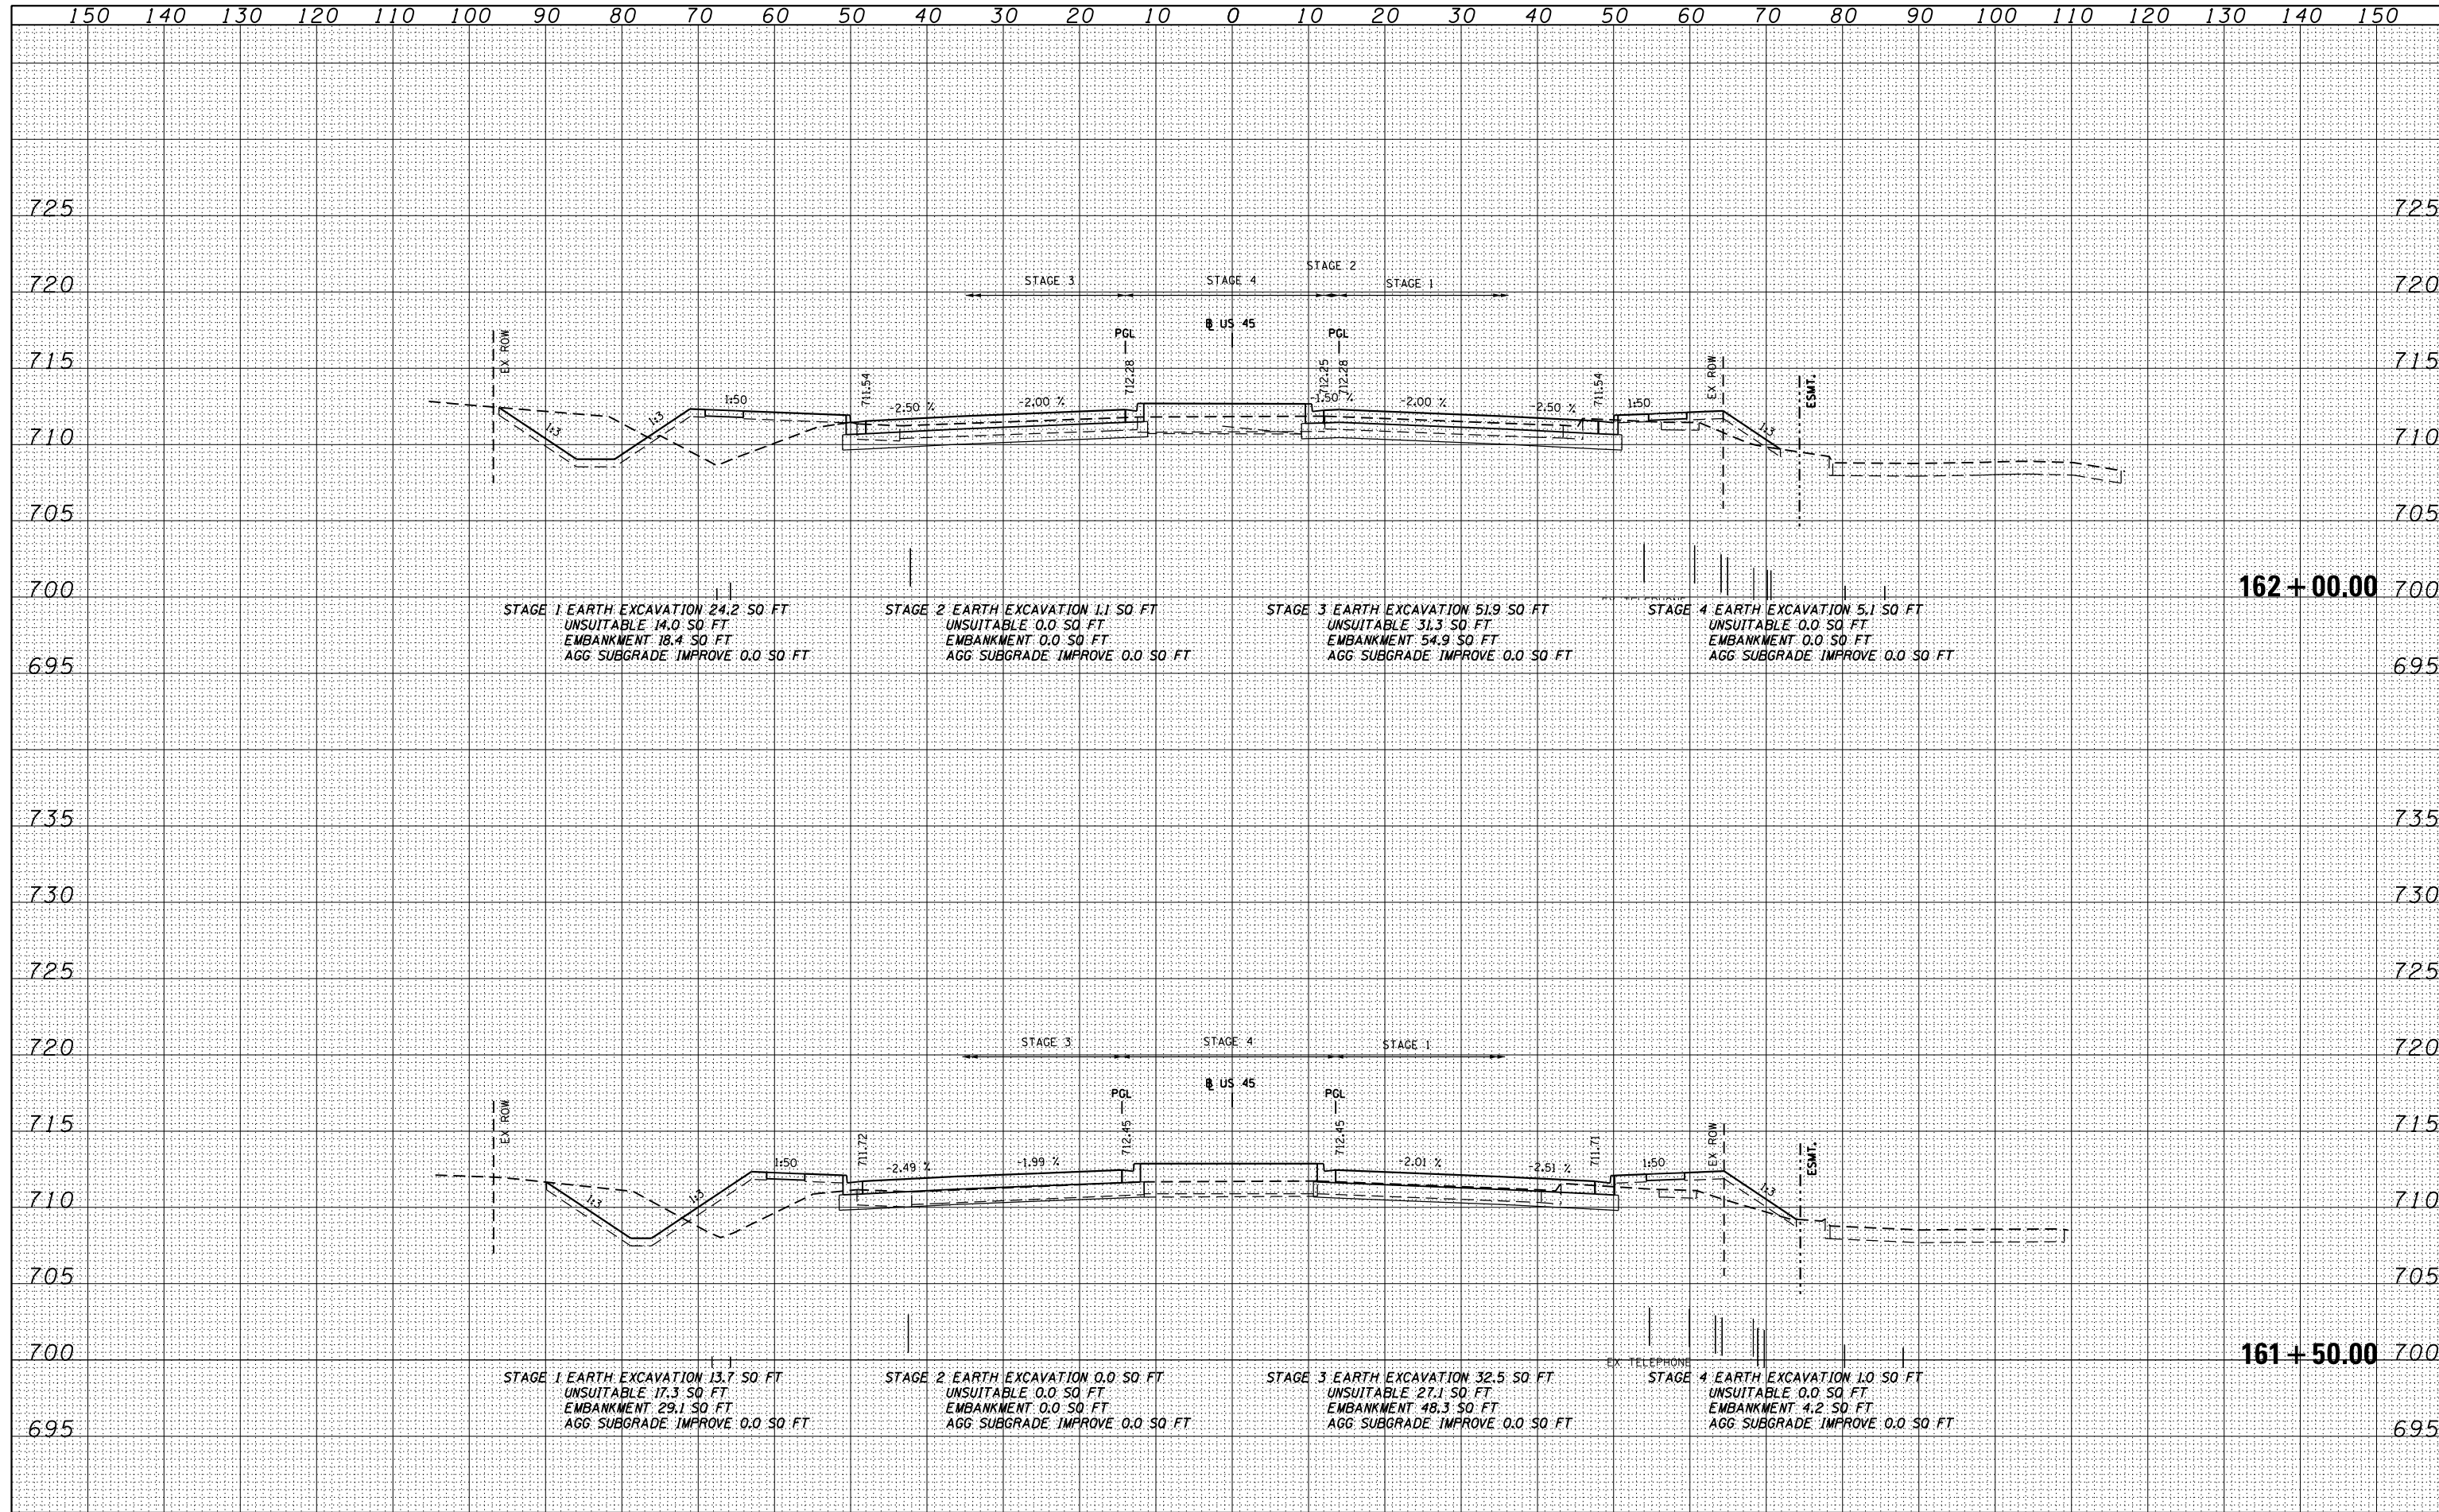

FILE NAME = D160F05-SHT-XSST01.dgn	USER NAME = Anthony.Plutz	DESIGNED - BFH	REVISIED -	STATE OF ILLINOIS DEPARTMENT OF TRANSPORTATION	US 55 CROSS SECTIONS SECTION 103R-3 COUNTY COOK XS-US45-142 CONTRACT NO. 60F05 ILLINOIS FED. AID PROJECT		
		DRAWN - BFH	REVISIED -				
		CHECKED - EUG	REVISIED -				
		DATE - 03/13/13	REVISIED -				
PLOT SCALE = 20.0000' / in.				SCALE: 1"=10'H; 1"=5'	SHEET NO. 142 OF 147 SHEETS	STA. 161+50.00	TO STA. 162+00.00
PLOT DATE = 3/9/2013				TOTAL SHEETS 932 SHEET NO. 879			