


DATE	
BY	
FINISHED	
PLOTTED	
TEMPLATE	
NOTE BOOK	
AREAS CHECKED	

DATE	
BY	
ORIGINAL SURVEY	
NOTE BOOK	
AREAS CHECKED	

100 S. WACKER DR.
 SUITE 200
 CHICAGO, IL 60606
 TEL 312/939-1000
 FAX 312/939-4198

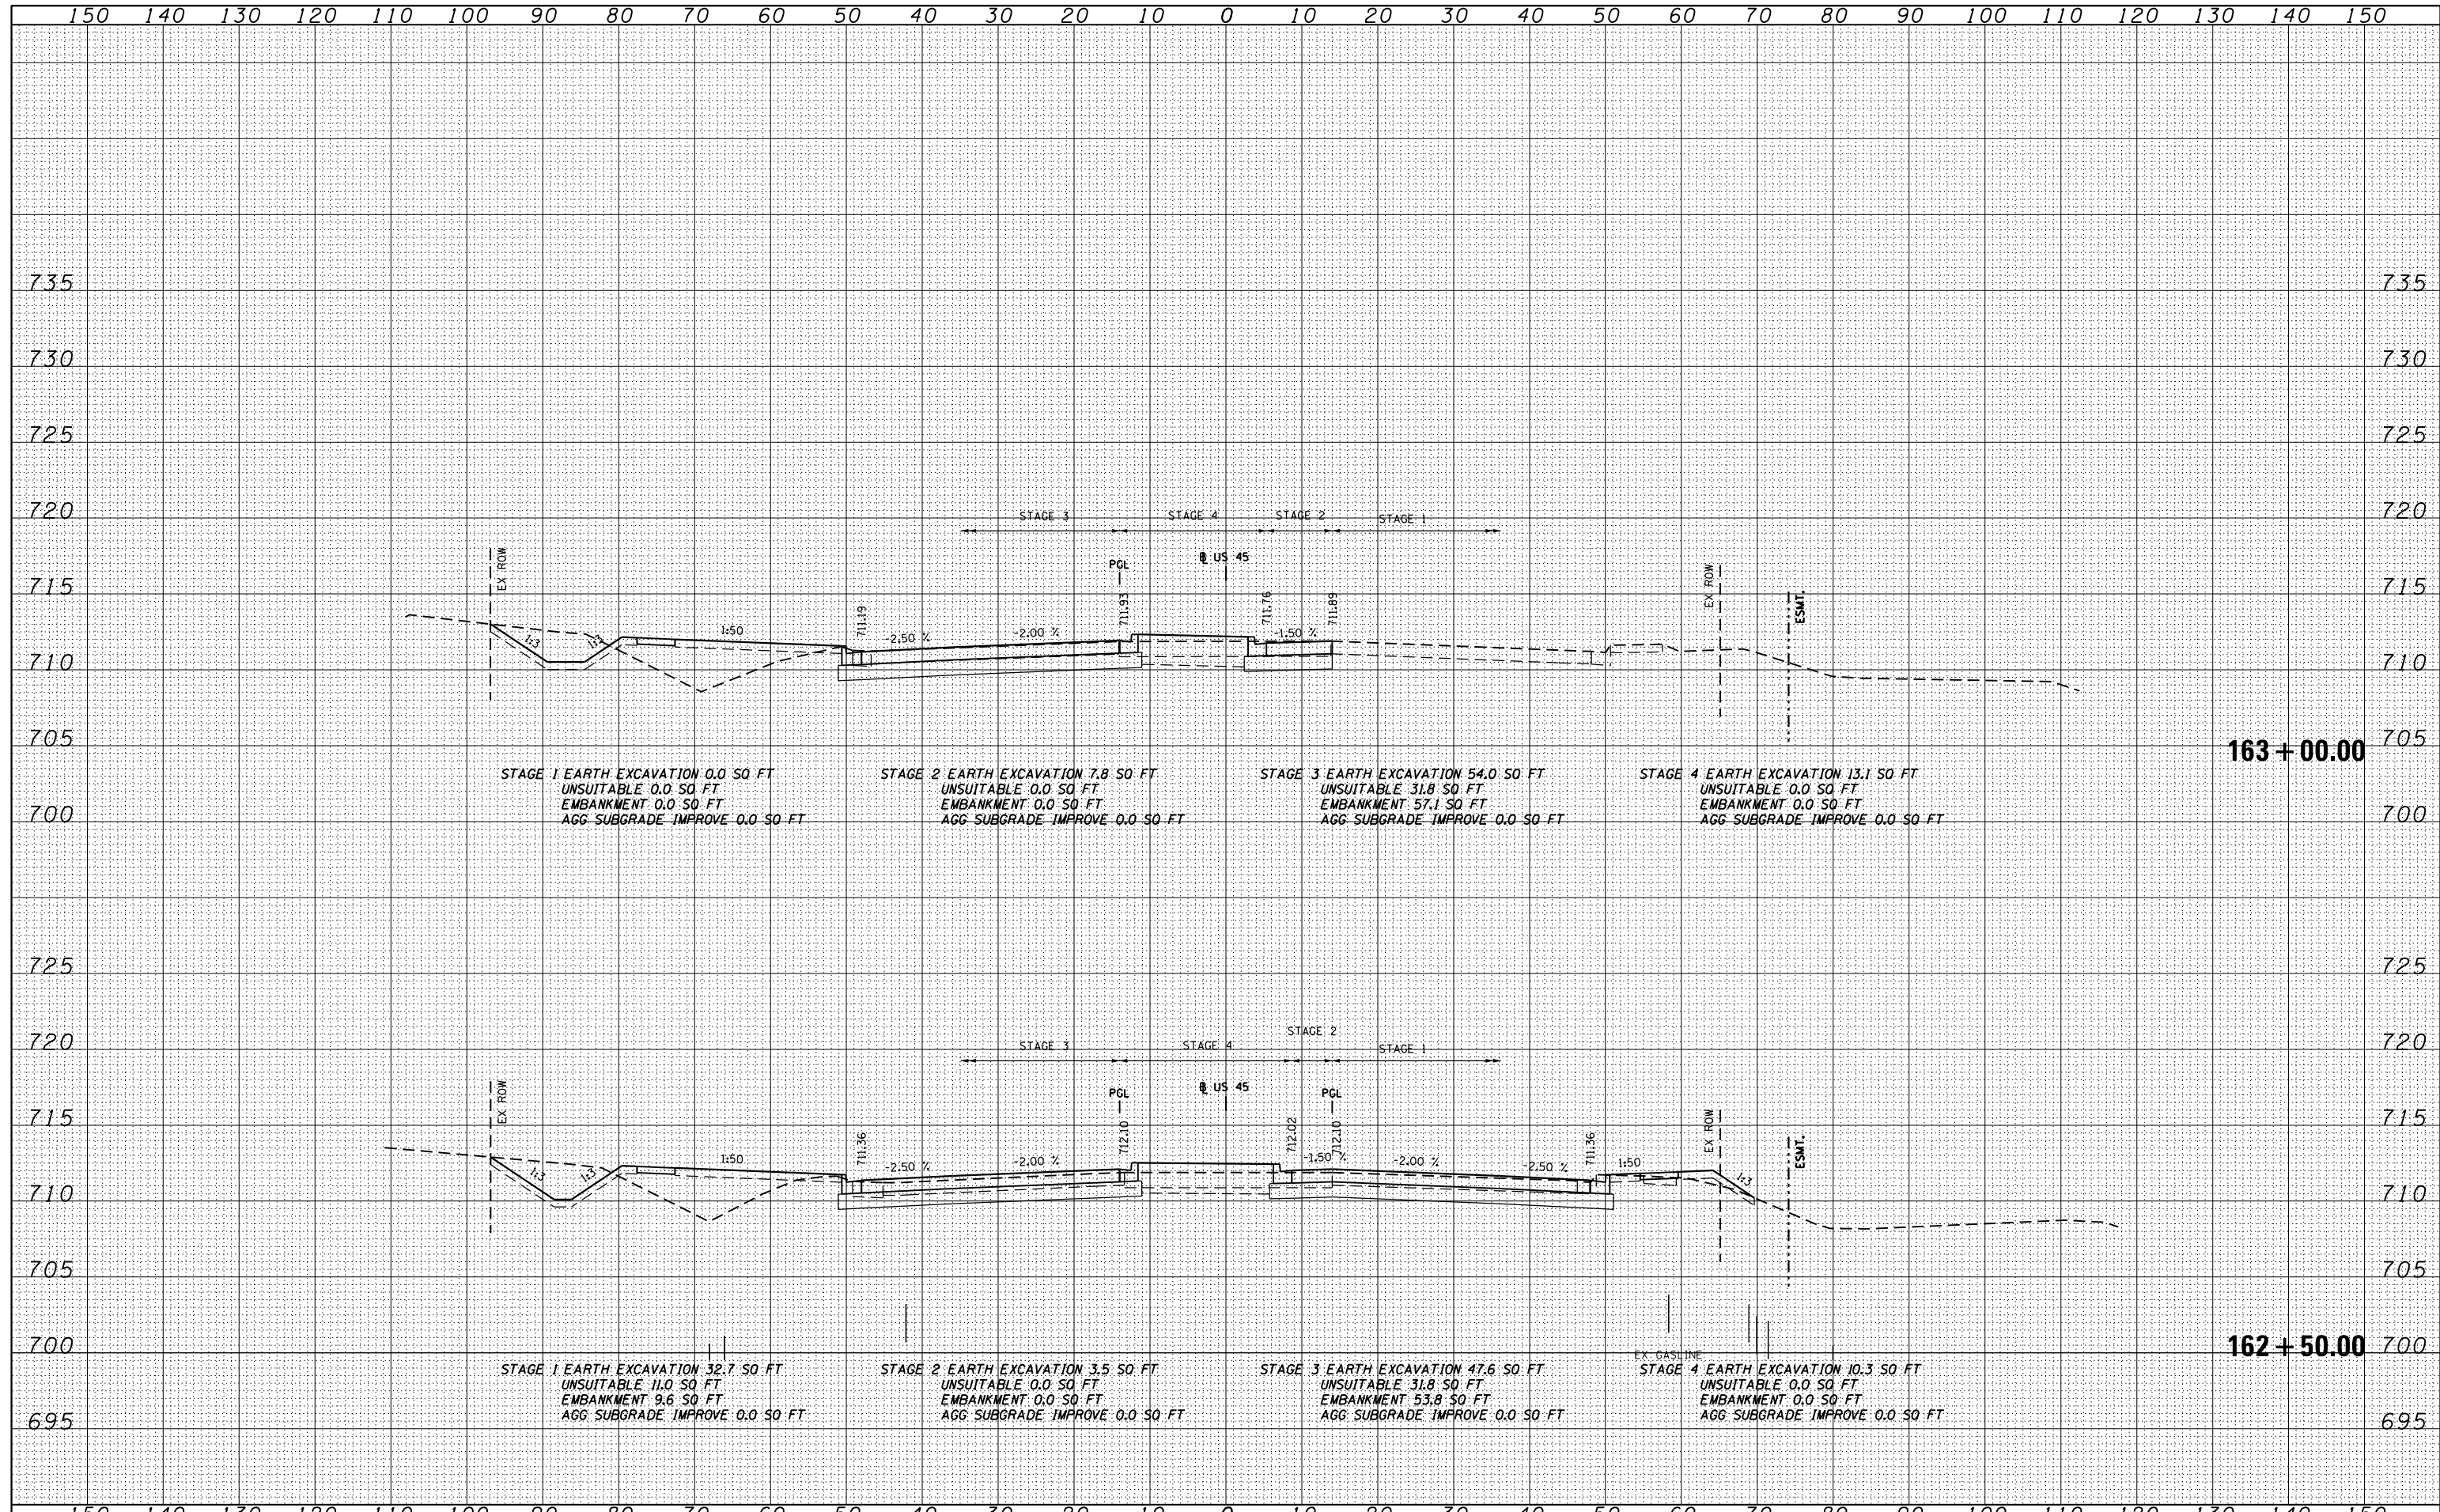

FILE NAME = D160F05-SHT-XSST01.dgn	USER NAME = Anthony.Plutz	DESIGNED -	REVISD -	STATE OF ILLINOIS DEPARTMENT OF TRANSPORTATION	US 55 CROSS SECTIONS SCALE: SHEET NO. 143 OF 147 SHEETS STA. 162+50.00 TO STA. 163+00.00			F.A.P. RTE. 330	SECTION 103R-3	COUNTY COOK	TOTAL SHEETS 932	SHEET NO. 880			
	PLOT SCALE = 20.0000' / in.	CHECKED -	REVISD -					XS-US45-143		CONTRACT NO. 60F05					
	PLOT DATE = 3/9/2013	DATE - 03/13/13	REVISD -					ILLINOIS FED. AID PROJECT							