


DATE	
BY	
SURVEYED	
PLOTTED	
TEMPLATE	
AREAS	
CHECKED	
FINAL SURVEY	
NOTE BOOK	
NO.	

DATE	
BY	
SURVEYED	
PLOTTED	
TEMPLATE	
AREAS	
CHECKED	
ORIGINAL SURVEY	
NOTE BOOK	
NO.	

100 S. WACKER DR.
 CHICAGO, IL 60606
 TEL 312-939-0000
 FAX 312-939-4198

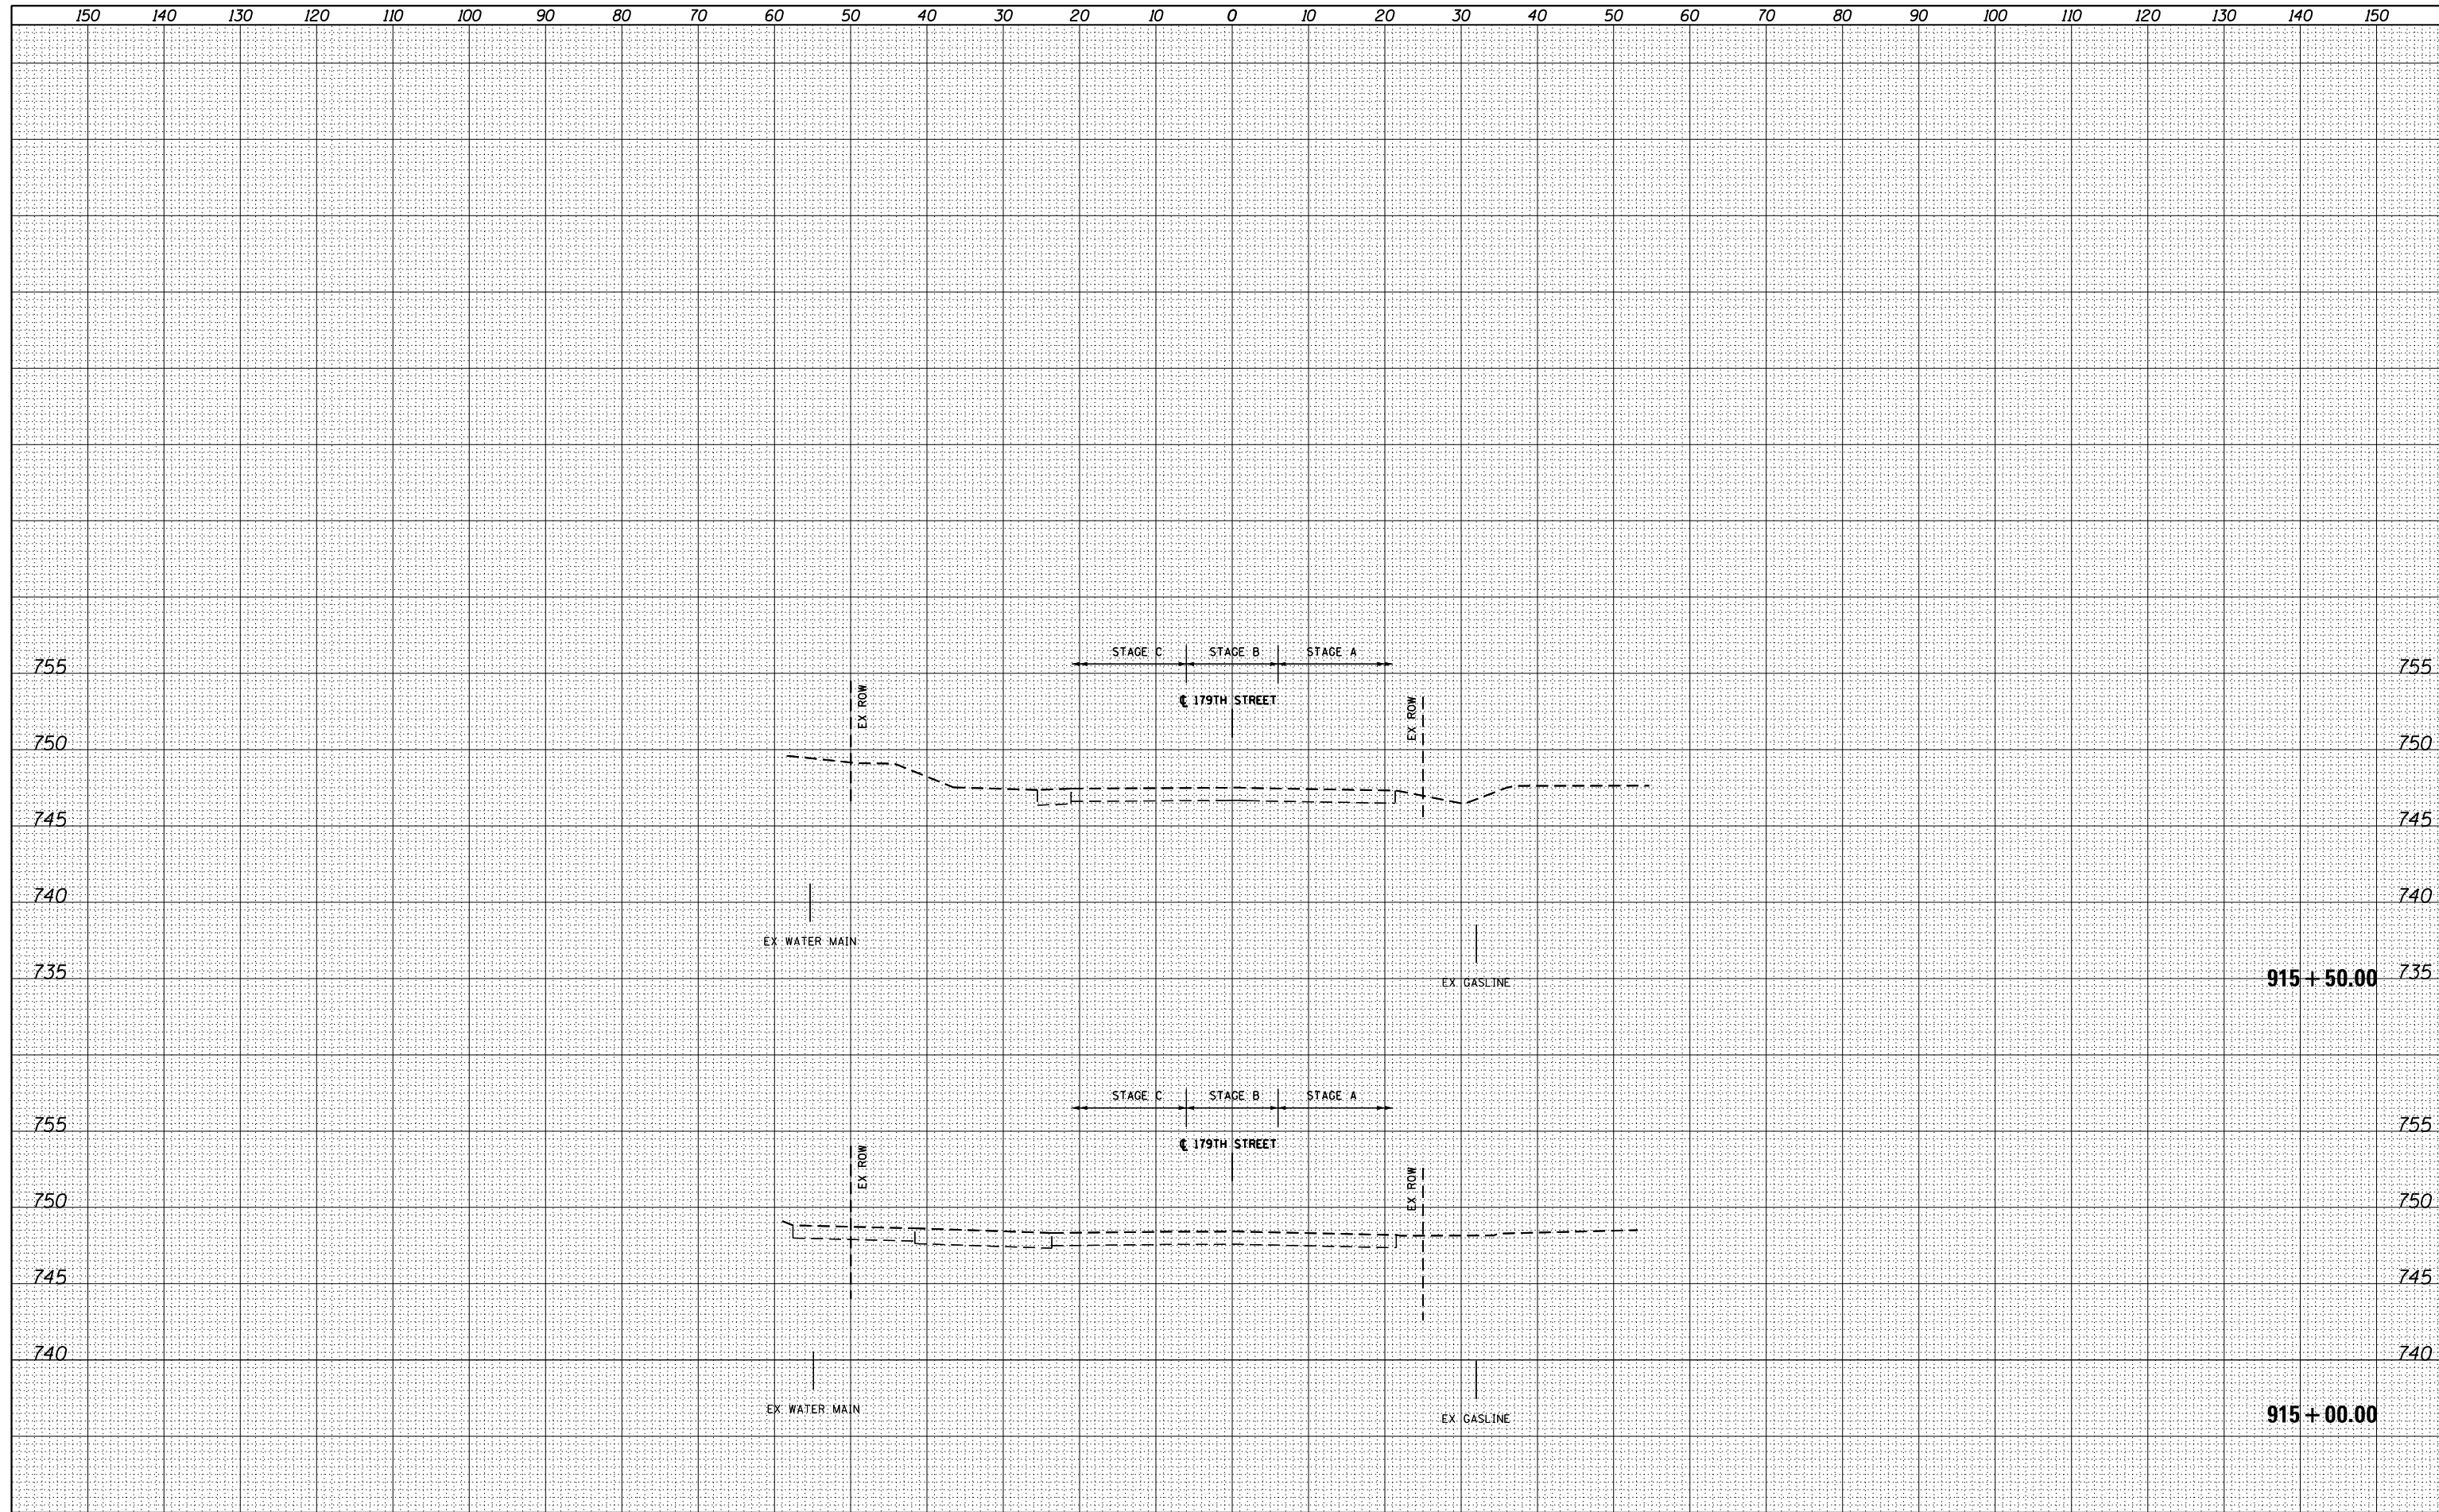

FILE NAME = D160F05-SHT-XSHT02.dgn	USER NAME = Anthony.Plutz	DESIGNED -	REVISD -	STATE OF ILLINOIS DEPARTMENT OF TRANSPORTATION	179TH ST CROSS SECTIONS			F.A.P. RTE. 330	SECTION 103R-3	COUNTY COOK	TOTAL SHEETS 932	SHEET NO. 896
		DRAWN -	REVISD -					XS-179-12			CONTRACT NO. 60F05	
		PLOT SCALE = 20.0000' / in.	CHECKED -		REVISD -	SCALE: 1"=10'H; 1"=5'			SHEET NO. 12 OF 13 SHEETS		STA. 915+00.00 TO STA. 915+50.00	
		PLOT DATE = 3/9/2013	DATE - 03/13/13		REVISD -	ILLINOIS FED. AID PROJECT						