


DATE	
BY	
SURVEYED	
PLOTTED	
TEMPLATE	
AREAS	
CHECKED	
NO.	

DATE	
BY	
SURVEYED	
PLOTTED	
TEMPLATE	
AREAS	
CHECKED	
NO.	

100 S. WACKER DR.
 CHICAGO, IL 60606
 TEL (312) 939-4000
 FAX (312) 939-4198

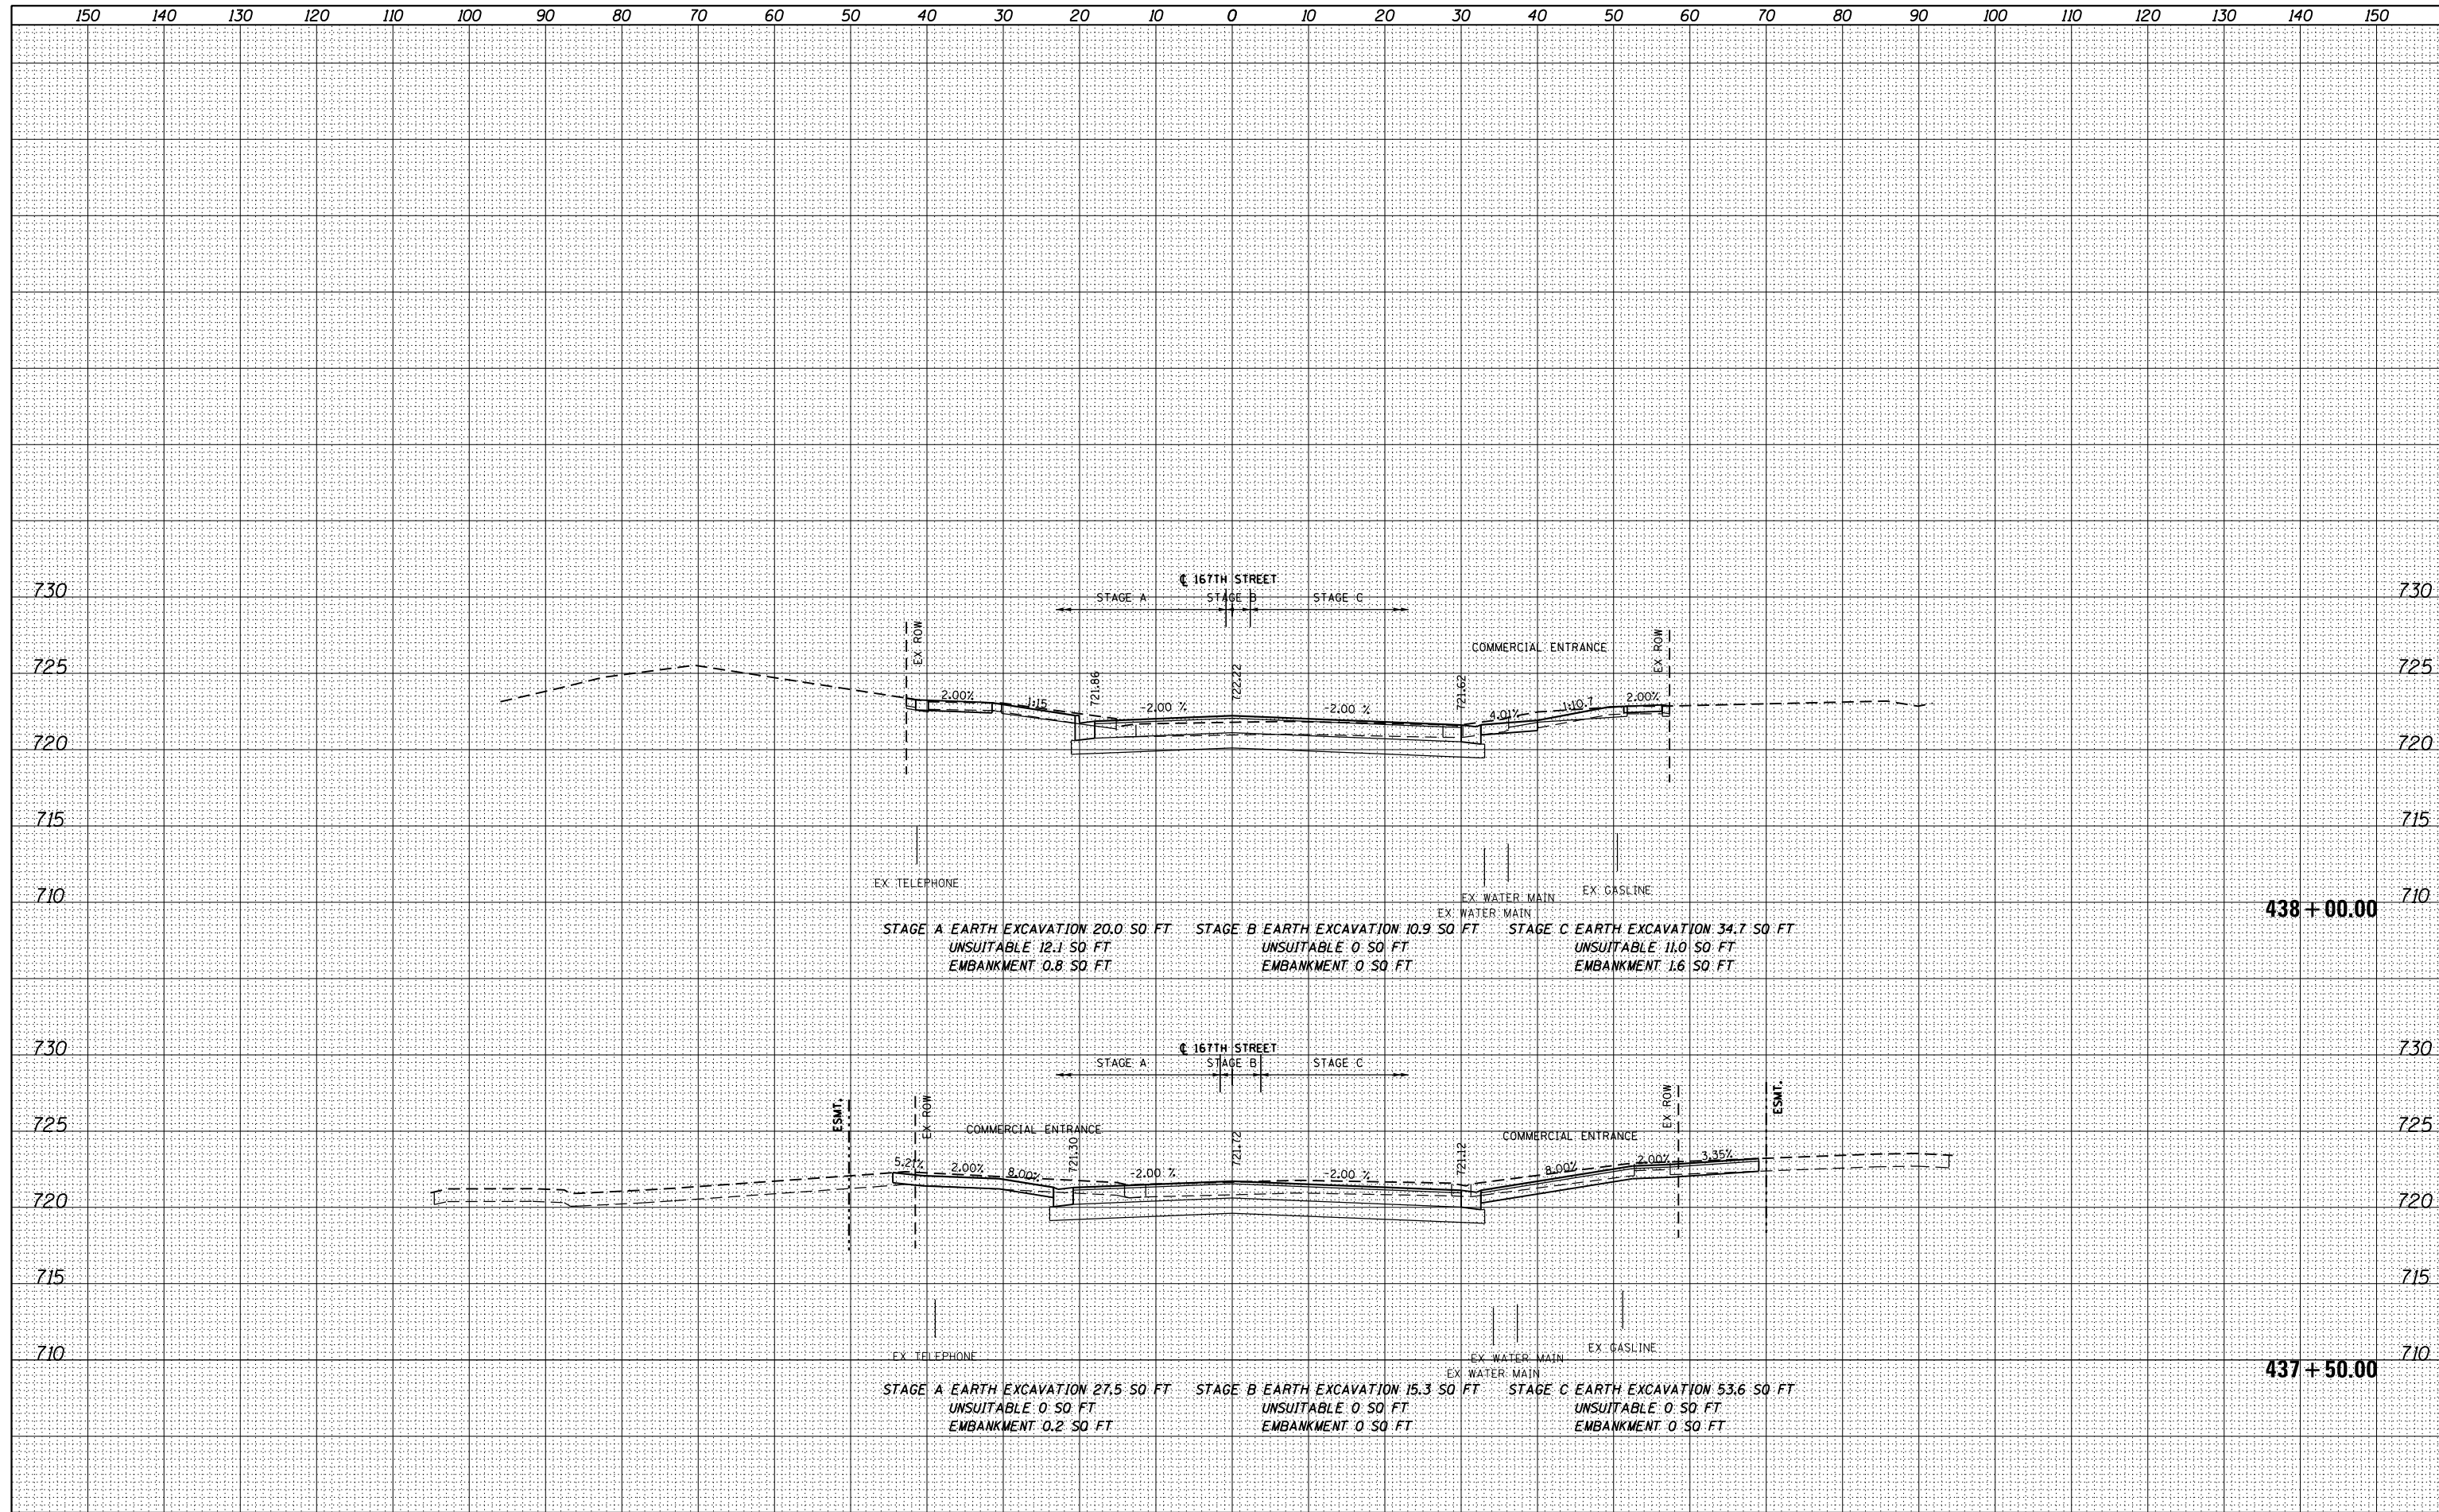

FILE NAME = D160F05-SHT-XSHT05.dgn	USER NAME = Anthony.Plutz	DESIGNED - JCL	REVISIED -	STATE OF ILLINOIS DEPARTMENT OF TRANSPORTATION	167TH ST CROSS SECTIONS		
PLOT SCALE = 20.0000' / in.	CHECKED - MJT	REVISIED -	SCALE: 1"=10'H, 1"=5'		SHEET NO. 15 OF 20 SHEETS	STA. 437+50.00 TO STA. 438+00.00	F.A.P. RTE. 330
PLOT DATE = 3/9/2013	DATE - 03/13/13	REVISIED -	SECTION 103R-3		COUNTY COOK	TOTAL SHEETS 932	SHEET NO. 920
			CONTRACT NO. 60F05		ILLINOIS FED. AID PROJECT		