


DATE	
BY	
SURVEYED	
PLOTTED	
TEMPLATE	
AREAS	
CHECKED	
FINAL SURVEY	
NOTE BOOK	
NO.	

DATE	
BY	
SURVEYED	
PLOTTED	
TEMPLATE	
AREAS	
CHECKED	
ORIGINAL SURVEY	
NOTE BOOK	
NO.	

100 S. WACKER DR.
 CHICAGO, IL 60606
 TEL (312) 939-4000
 FAX (312) 939-4098

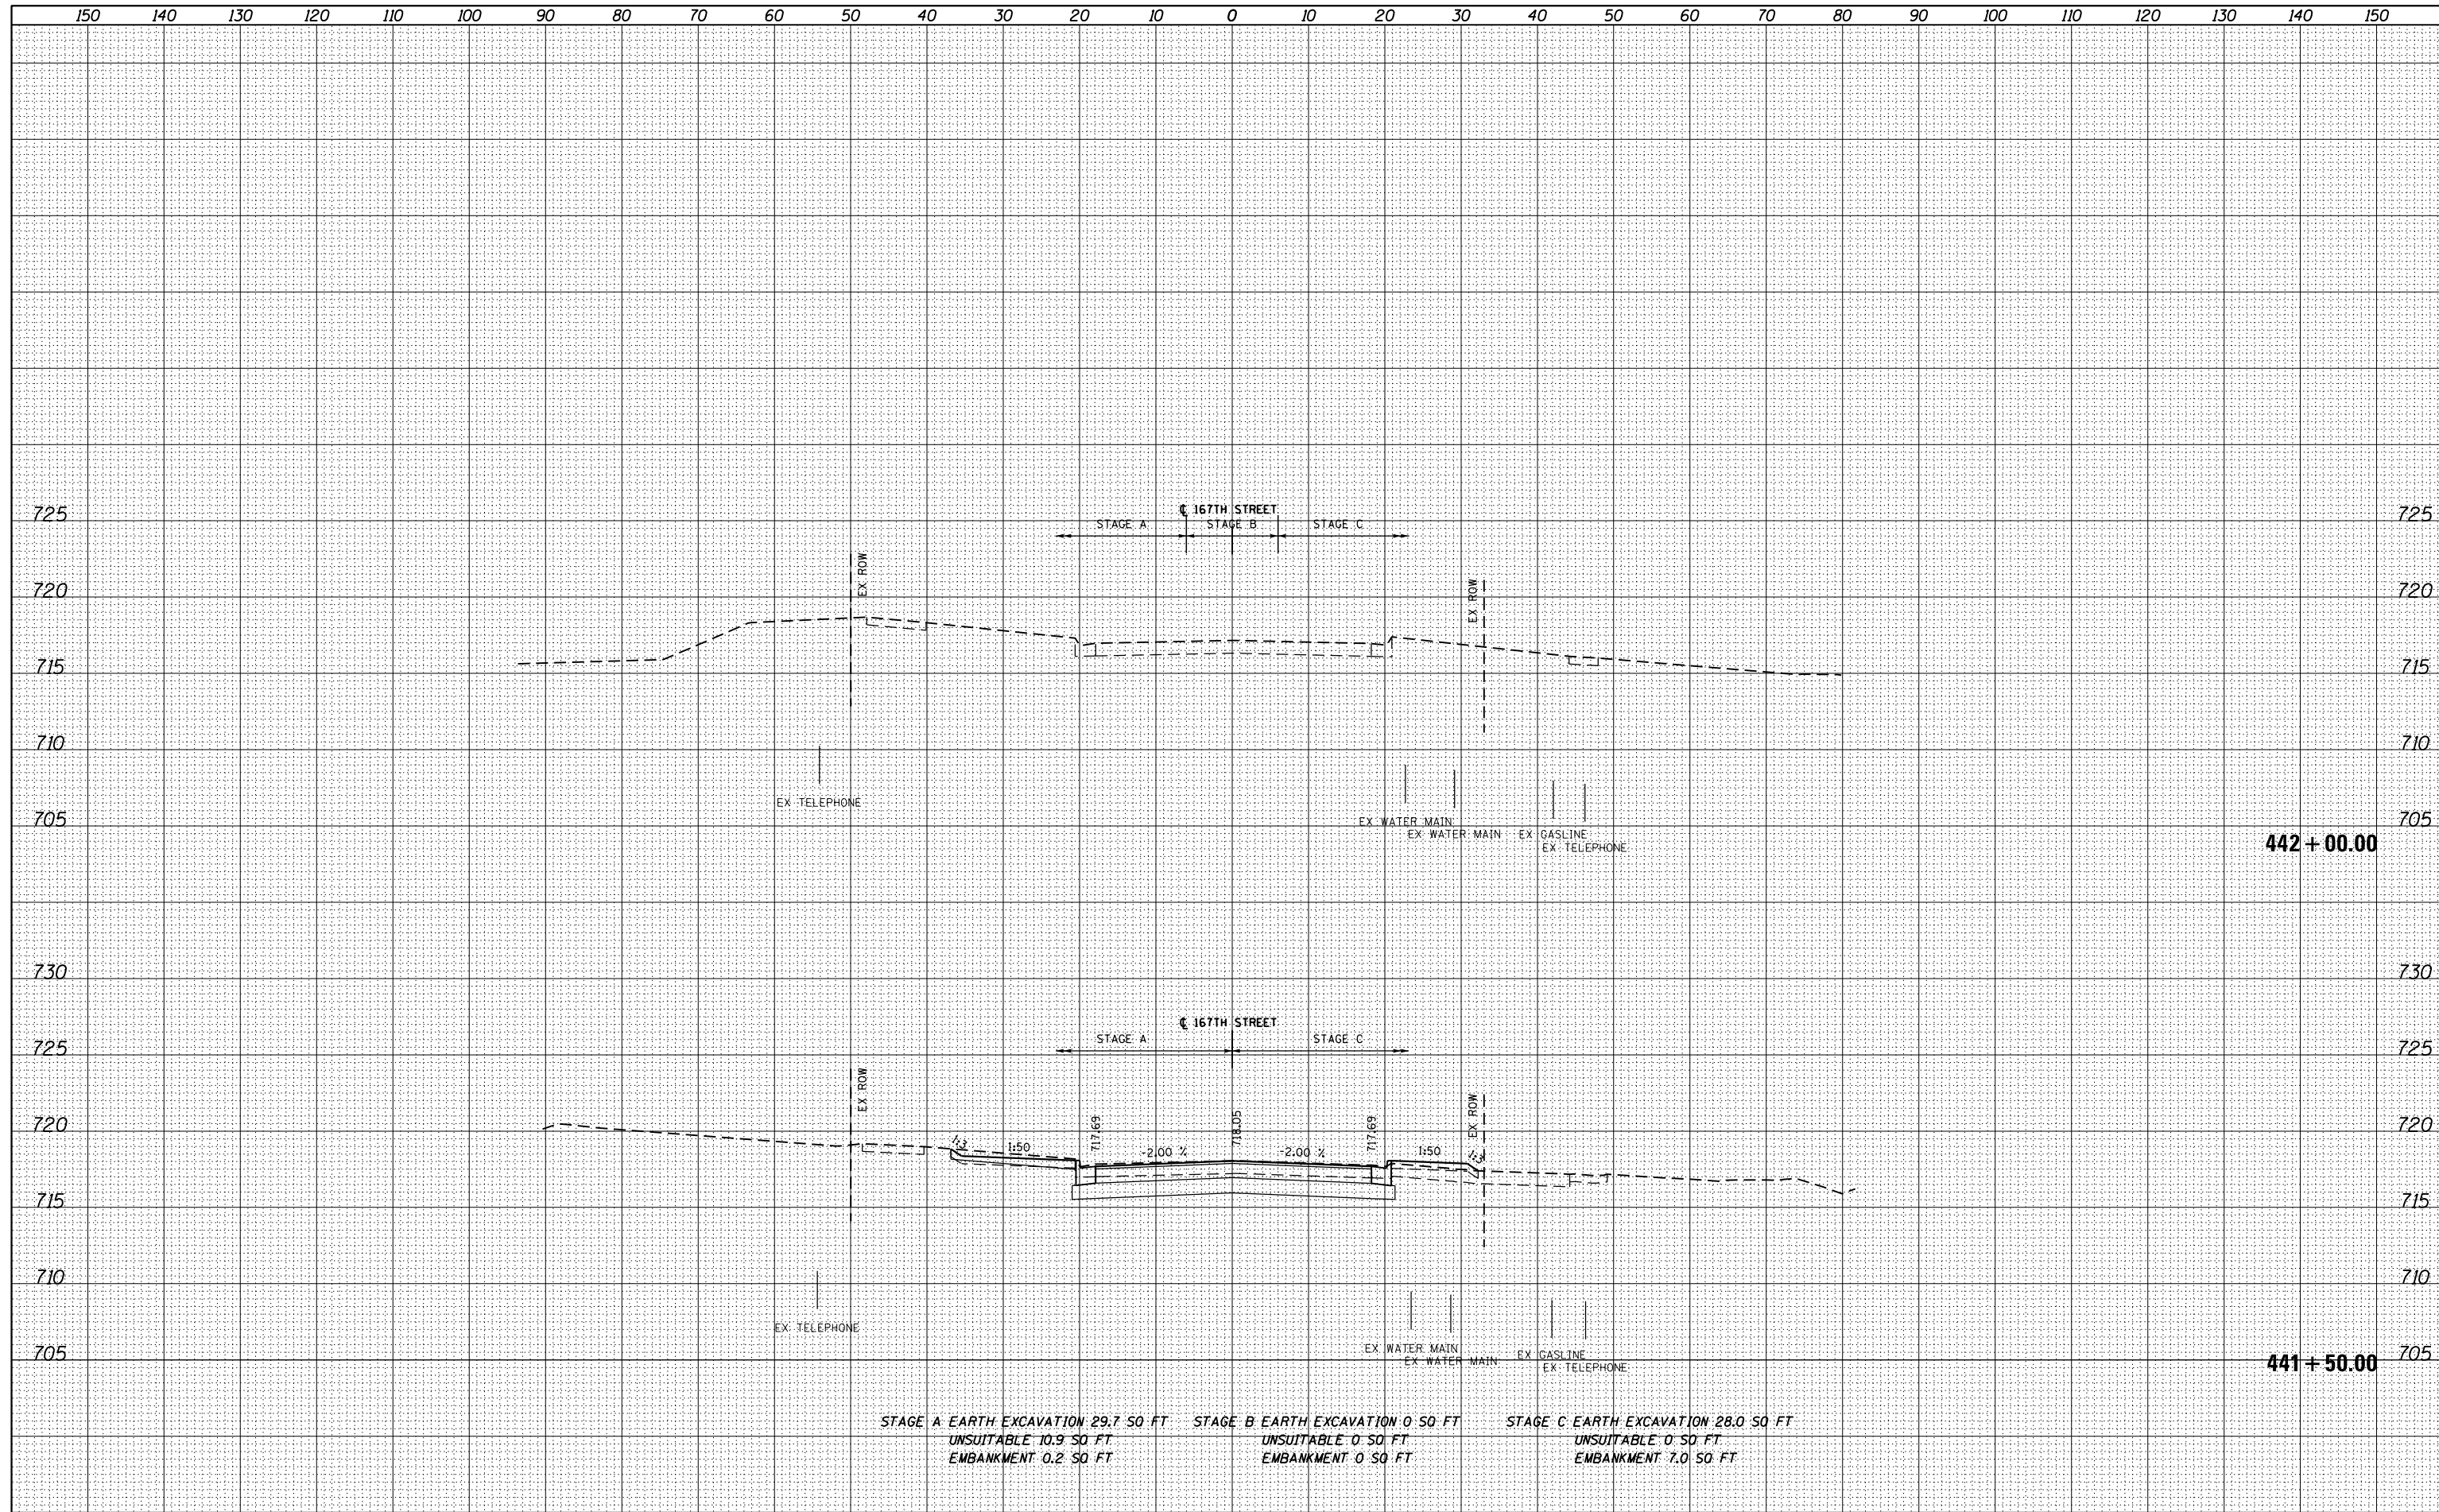

STAGE A EARTH EXCAVATION 29.7 SO FT
 UNSUITABLE 10.9 SO FT
 EMBANKMENT 0.2 SO FT

STAGE B EARTH EXCAVATION 0 SO FT
 UNSUITABLE 0 SO FT
 EMBANKMENT 0 SO FT

STAGE C EARTH EXCAVATION 28.0 SO FT
 UNSUITABLE 0 SO FT
 EMBANKMENT 7.0 SO FT

FILE NAME =	USER NAME = Anthony.Plutz	DESIGNED -	REVISD -	STATE OF ILLINOIS DEPARTMENT OF TRANSPORTATION	167TH ST CROSS SECTIONS SCALE: 1"=10'H; 1"=5'V SHEET NO. 20 OF 20 SHEETS STA. 441+50.00 TO STA. 442+00.00			F.A.P. RTE.	SECTION	COUNTY	TOTAL SHEETS	SHEET NO.
D160F05-SHT-XSST05.dgn		DRAWN -	REVISD -					330	103R-3	COOK	932	925
		CHECKED -	REVISD -					XS-167-20			CONTRACT NO. 60F05	
		DATE - 03/13/13	REVISD -					ILLINOIS FED. AID PROJECT				