


DATE	
BY	
SURVEYED	
PLOTTED	
TEMPLATE	
AREAS CHECKED	
FINAL SURVEY NOTE BOOK NO.	

DATE	
BY	
SURVEYED	
PLOTTED	
TEMPLATE	
AREAS CHECKED	
ORIGINAL SURVEY NOTE BOOK NO.	

100 S. WACKER DR.
 SUITE 200
 CHICAGO, IL 60606
 TEL (312) 939-1000
 FAX (312) 939-4198

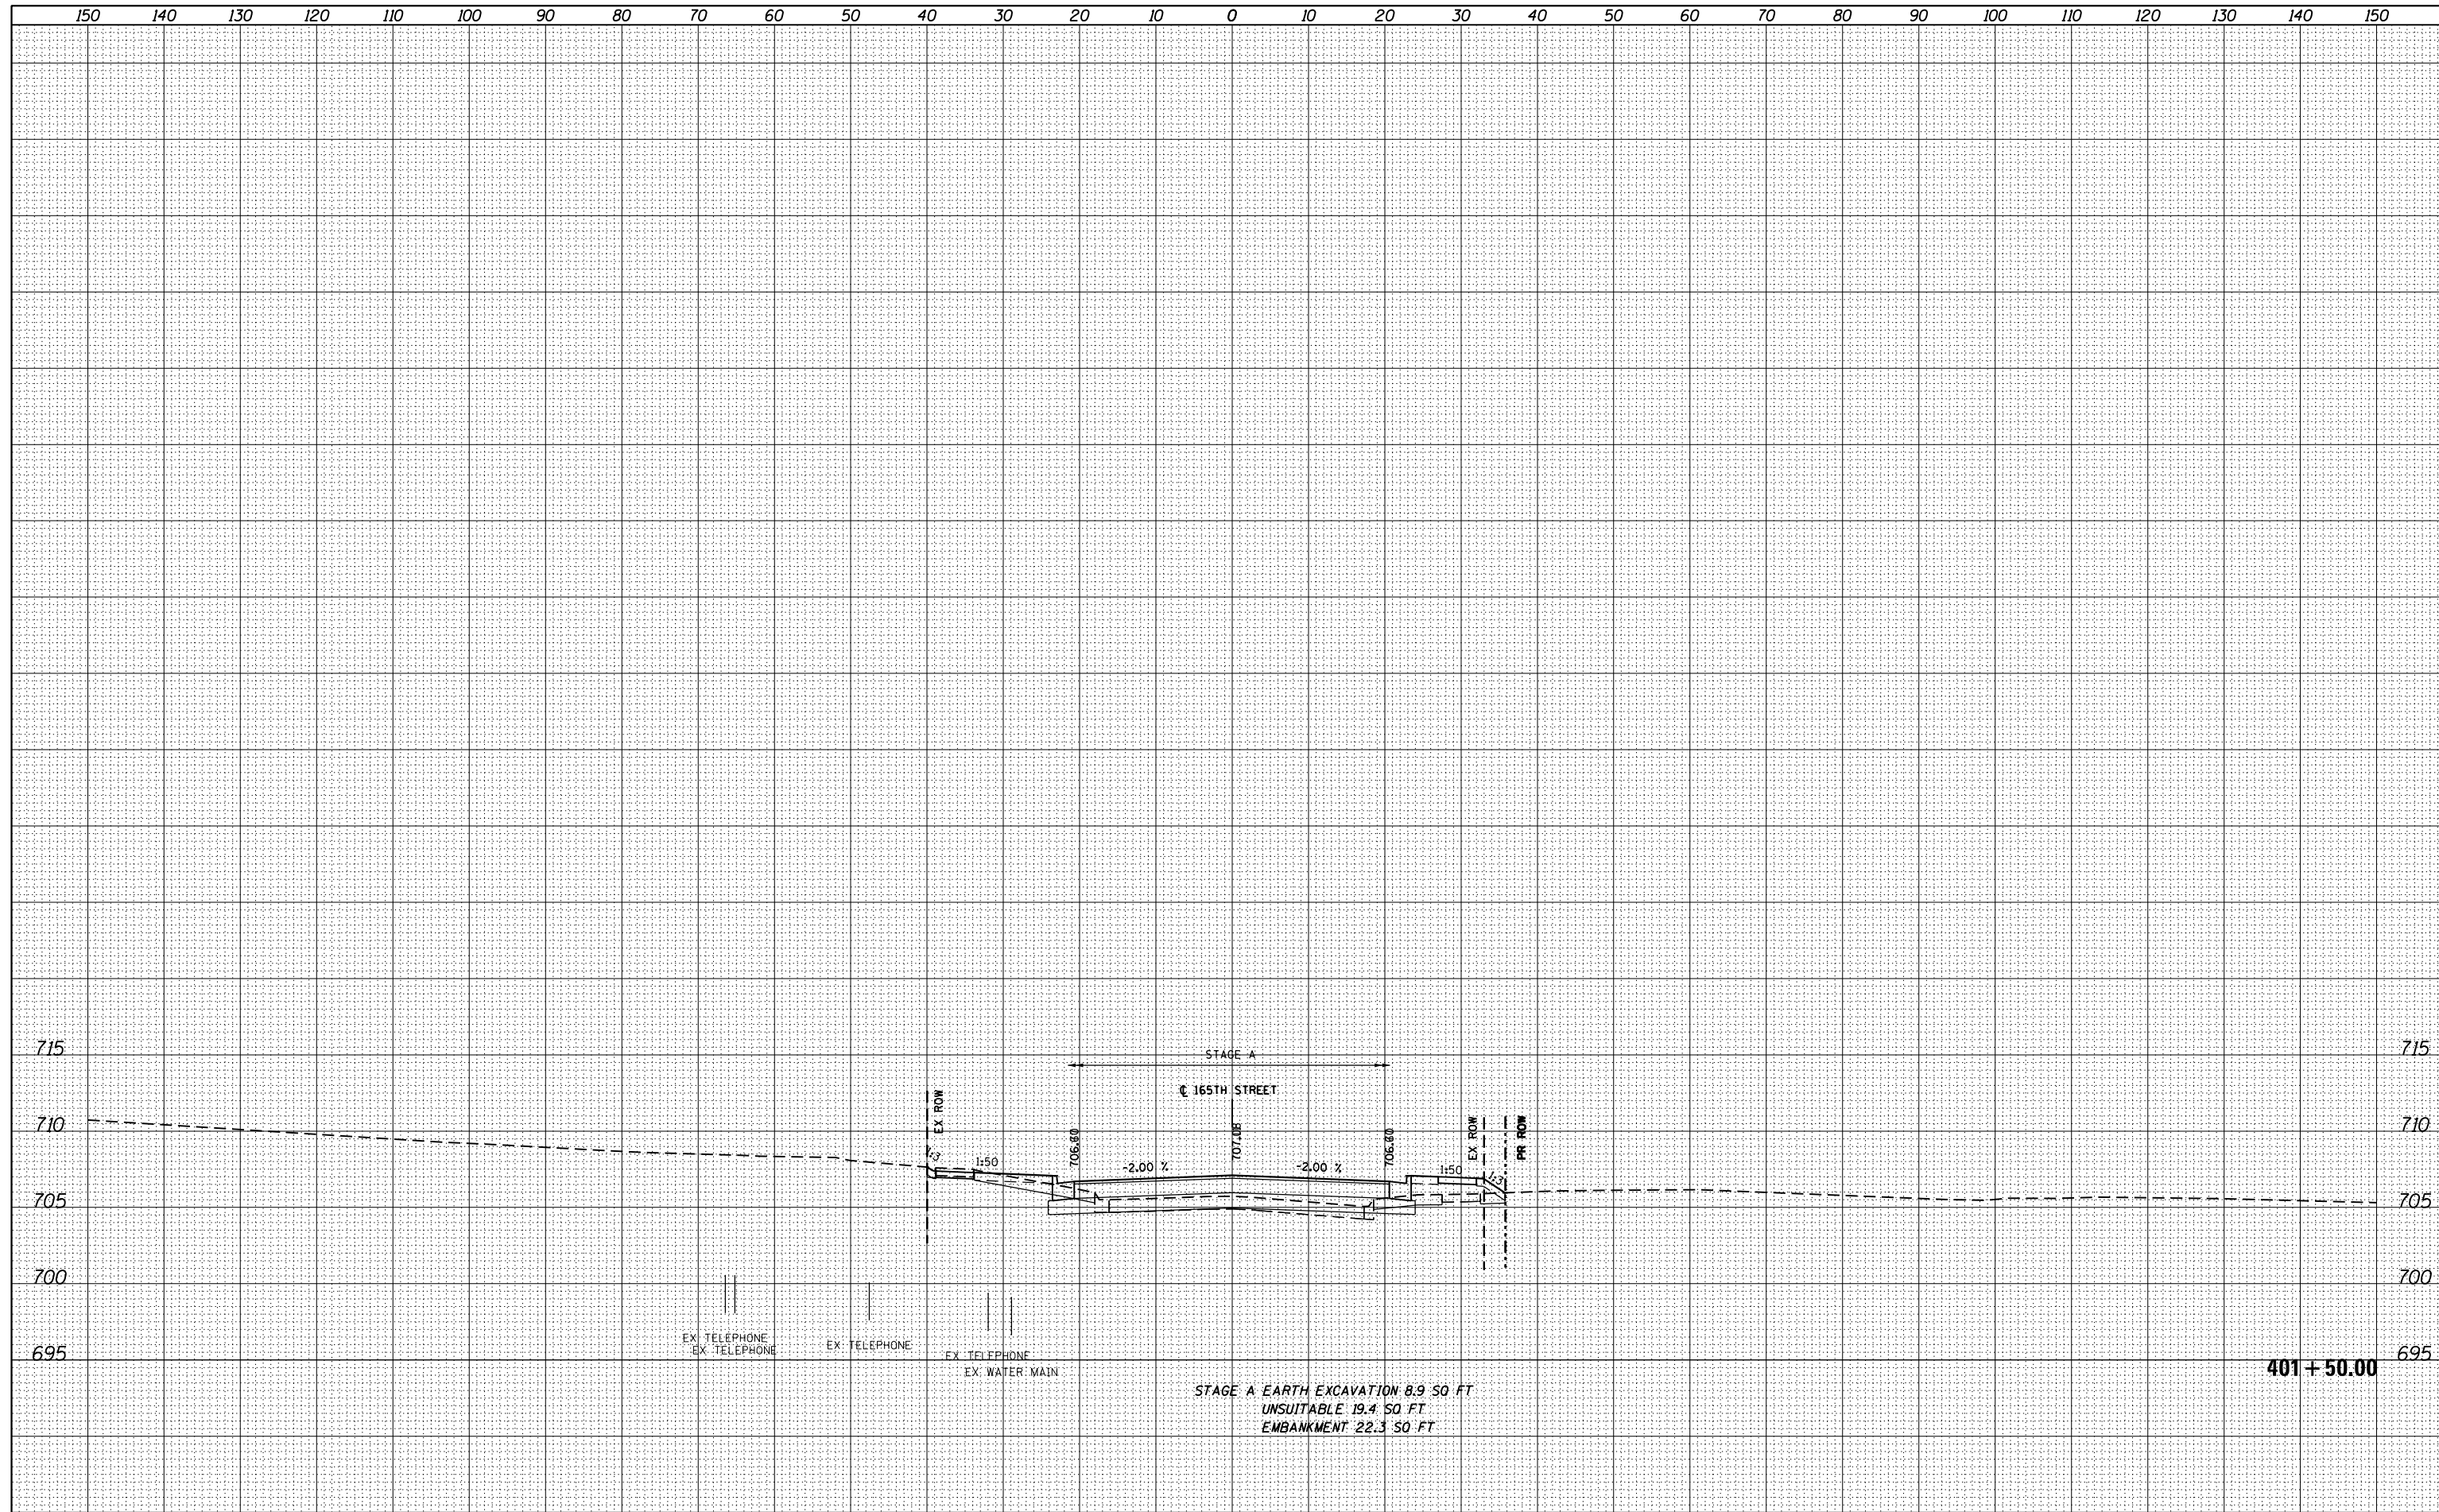

FILE NAME = D160F05-SHT-XSST06.dgn	USER NAME = Anthony.Plutz	DESIGNED -	REVISD -	STATE OF ILLINOIS DEPARTMENT OF TRANSPORTATION	165TH ST CROSS SECTIONS	F.A.P. RTE. 330	SECTION 103R-3	COUNTY COOK	TOTAL SHEETS 932	SHEET NO. 928
	PLOT SCALE = 20.0000' / in.	CHECKED -	REVISD -			SCALE: 1"=10'H; 1"=5'V	SHEET NO. 3 OF 3 SHEETS	STA. 401+50.00 TO STA. 401+50.00	CONTRACT NO. 60F05	
PLOT DATE = 3/9/2013	DATE = 03/13/13	REVISD -	REVISD -	ILLINOIS FED. AID PROJECT						