


**NOTE:**

SIGN W21-1a(O)-48 SHALL BE TAKEN DOWN WHEN WORKERS ARE NOT PRESENT.

LEGEND		○ TYPE II BARRICADES OR DRUMS WITH STEADY BURNING LIGHTS @ 50 FT CENTERS ALONG ROADWAY (TANGENTS), 25 FT CENTERS ALONG TAPERS, AND 12 FT CENTERS ALONG RADII.	
	WORK AREA		IMP ATTN TEMP FRN TL3
	TEMPORARY PAVEMENT		VERTICAL PANEL WITH STEADY BURNING LIGHT 50 FT C-C
	PROP. BASE COURSE WIDENING WITH 2 1/2" OF TEMPORARY PAVEMENT		TEMPORARY CONCRETE BARRIER
			DIRECTION OF TRAFFIC
			TYPE III BARRICADES WITH FLASHING LIGHTS

**ADVANCE SIGNING DETAIL:**

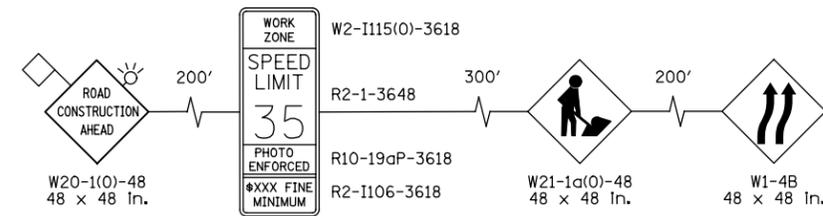

PATRICK ENGINEERING INC. 4970 VARSITY DRIVE LISLE, IL 60532 patrickengineering.com	USER NAME = tkceppeniRdwy_Lisle	DESIGNED - CPK	REVISED -
	PLOT CONFIG= PDF(Grey_Small).plt	DRAWN - CPK	REVISED -
	PLOT SCALE = 1:100	CHECKED - JAH	REVISED -
	PLOT DATE = 2/18/2013 7:07:49 PM	DATE - 2/18/2013	REVISED -

**STATE OF ILLINOIS  
DEPARTMENT OF TRANSPORTATION**

**SUGGESTED STAGES OF CONSTRUCTION & TRAFFIC CONTROL  
STAGE 1 CUMBERLAND AVENUE**

SCALE: 1"=50' SHEET MOT-15 OF 42 STA. TO STA.

F.A.U. RTE.	SECTION	COUNTY	TOTAL SHEETS	SHEET NO.
2746	1616B	COOK	404	75
				<b>60J14</b>
FED. ROAD DIST. NO. ILLINOIS FED. AID PROJECT				