
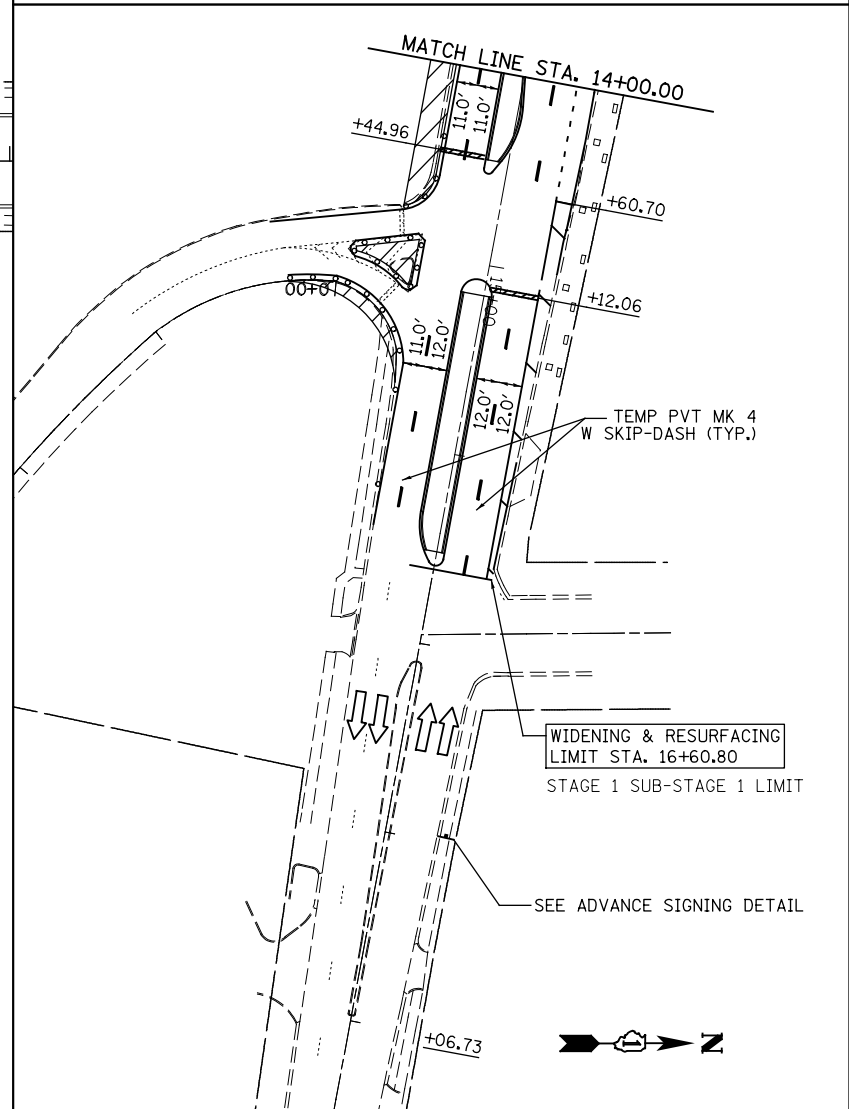


**NOTE:**

- SIGN W21-1a(O)-48 SHALL BE TAKEN DOWN WHEN WORKERS ARE NOT PRESENT.
- DO NOT USE SIGN W1-4B IN HIGGINS ROAD ADVANCE SIGNING DETAIL.

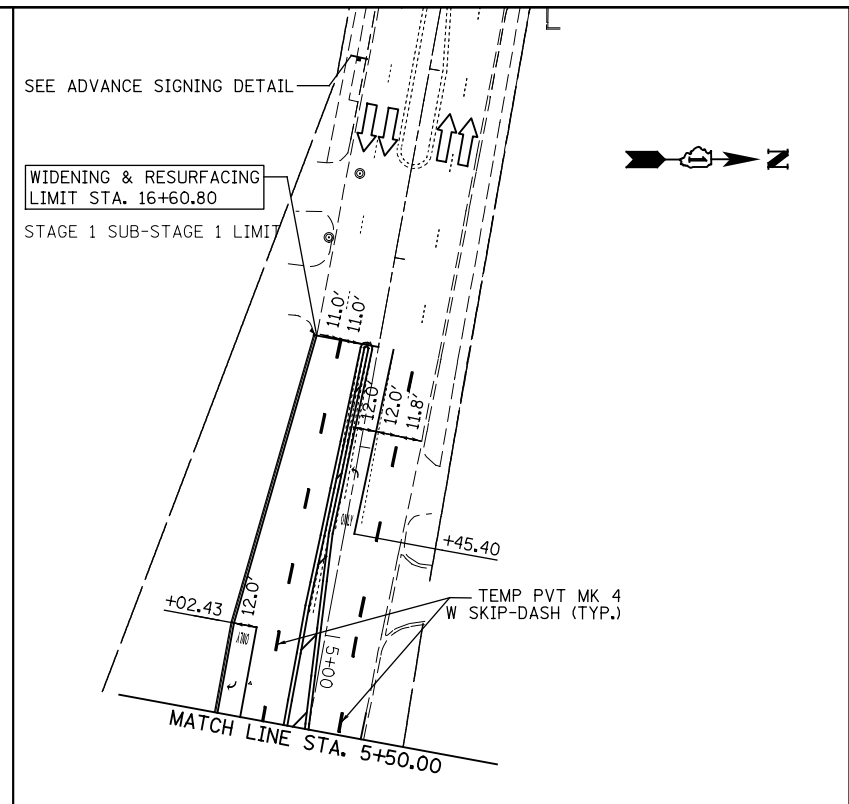

**LEGEND**

WORK AREA	TYPE II BARRICADES OR DRUMS WITH STEADY BURNING LIGHTS @ 50 FT CENTERS ALONG ROADWAY (TANGENTS), 20 FT CENTERS MONO-DIRECTIONAL ALONG TAPERS, AND 12 FT CENTERS ALONG RADII.
TEMPORARY PAVEMENT	IMP ATTN TEMP FRN TL3
PROP. BASE COURSE WIDENING WITH 2 1/2" OF TEMPORARY PAVEMENT	VERTICAL PANEL WITH STEADY BURNING LIGHT 50 FT C-C
TEMPORARY CONCRETE BARRIER	TYPE III BARRICADES WITH FLASHING LIGHTS
DIRECTION OF TRAFFIC	

PATRICK ENGINEERING INC. 4970 VARSITY DRIVE LISLE, IL 60532 patrickengineering.com	USER NAME = tkceppen(Rdwy_Lisle)	DESIGNED - CPK	REVISED -
	PLOT CONFIG = PDF(Grey_Small).plt	DRAWN - CPK	REVISED -
	PLOT SCALE = 1:1100	CHECKED - JAH	REVISED -
	PLOT DATE = 2/18/2013 7:09:03 PM	DATE - 2/18/2013	REVISED -

**STATE OF ILLINOIS  
DEPARTMENT OF TRANSPORTATION**

**SUGGESTED STAGES OF CONSTRUCTION & TRAFFIC CONTROL**

**STAGE 1 SUB-STAGE 1**

SCALE: 1"=50'    SHEET MOT-20 OF 42    STA. TO STA.

F.A.U. RTE.	SECTION	COUNTY	TOTAL SHEETS	SHEET NO.
2746	1616B	COOK	404	80
				<b>60J14</b>
FED. ROAD DIST. NO. ILLINOIS FED. AID PROJECT				

G:\DOT\21050\_006.CumberlandAve\Drawings\CADD Sheets\160J14-ht-staging.01\_06.sub1.dgn