
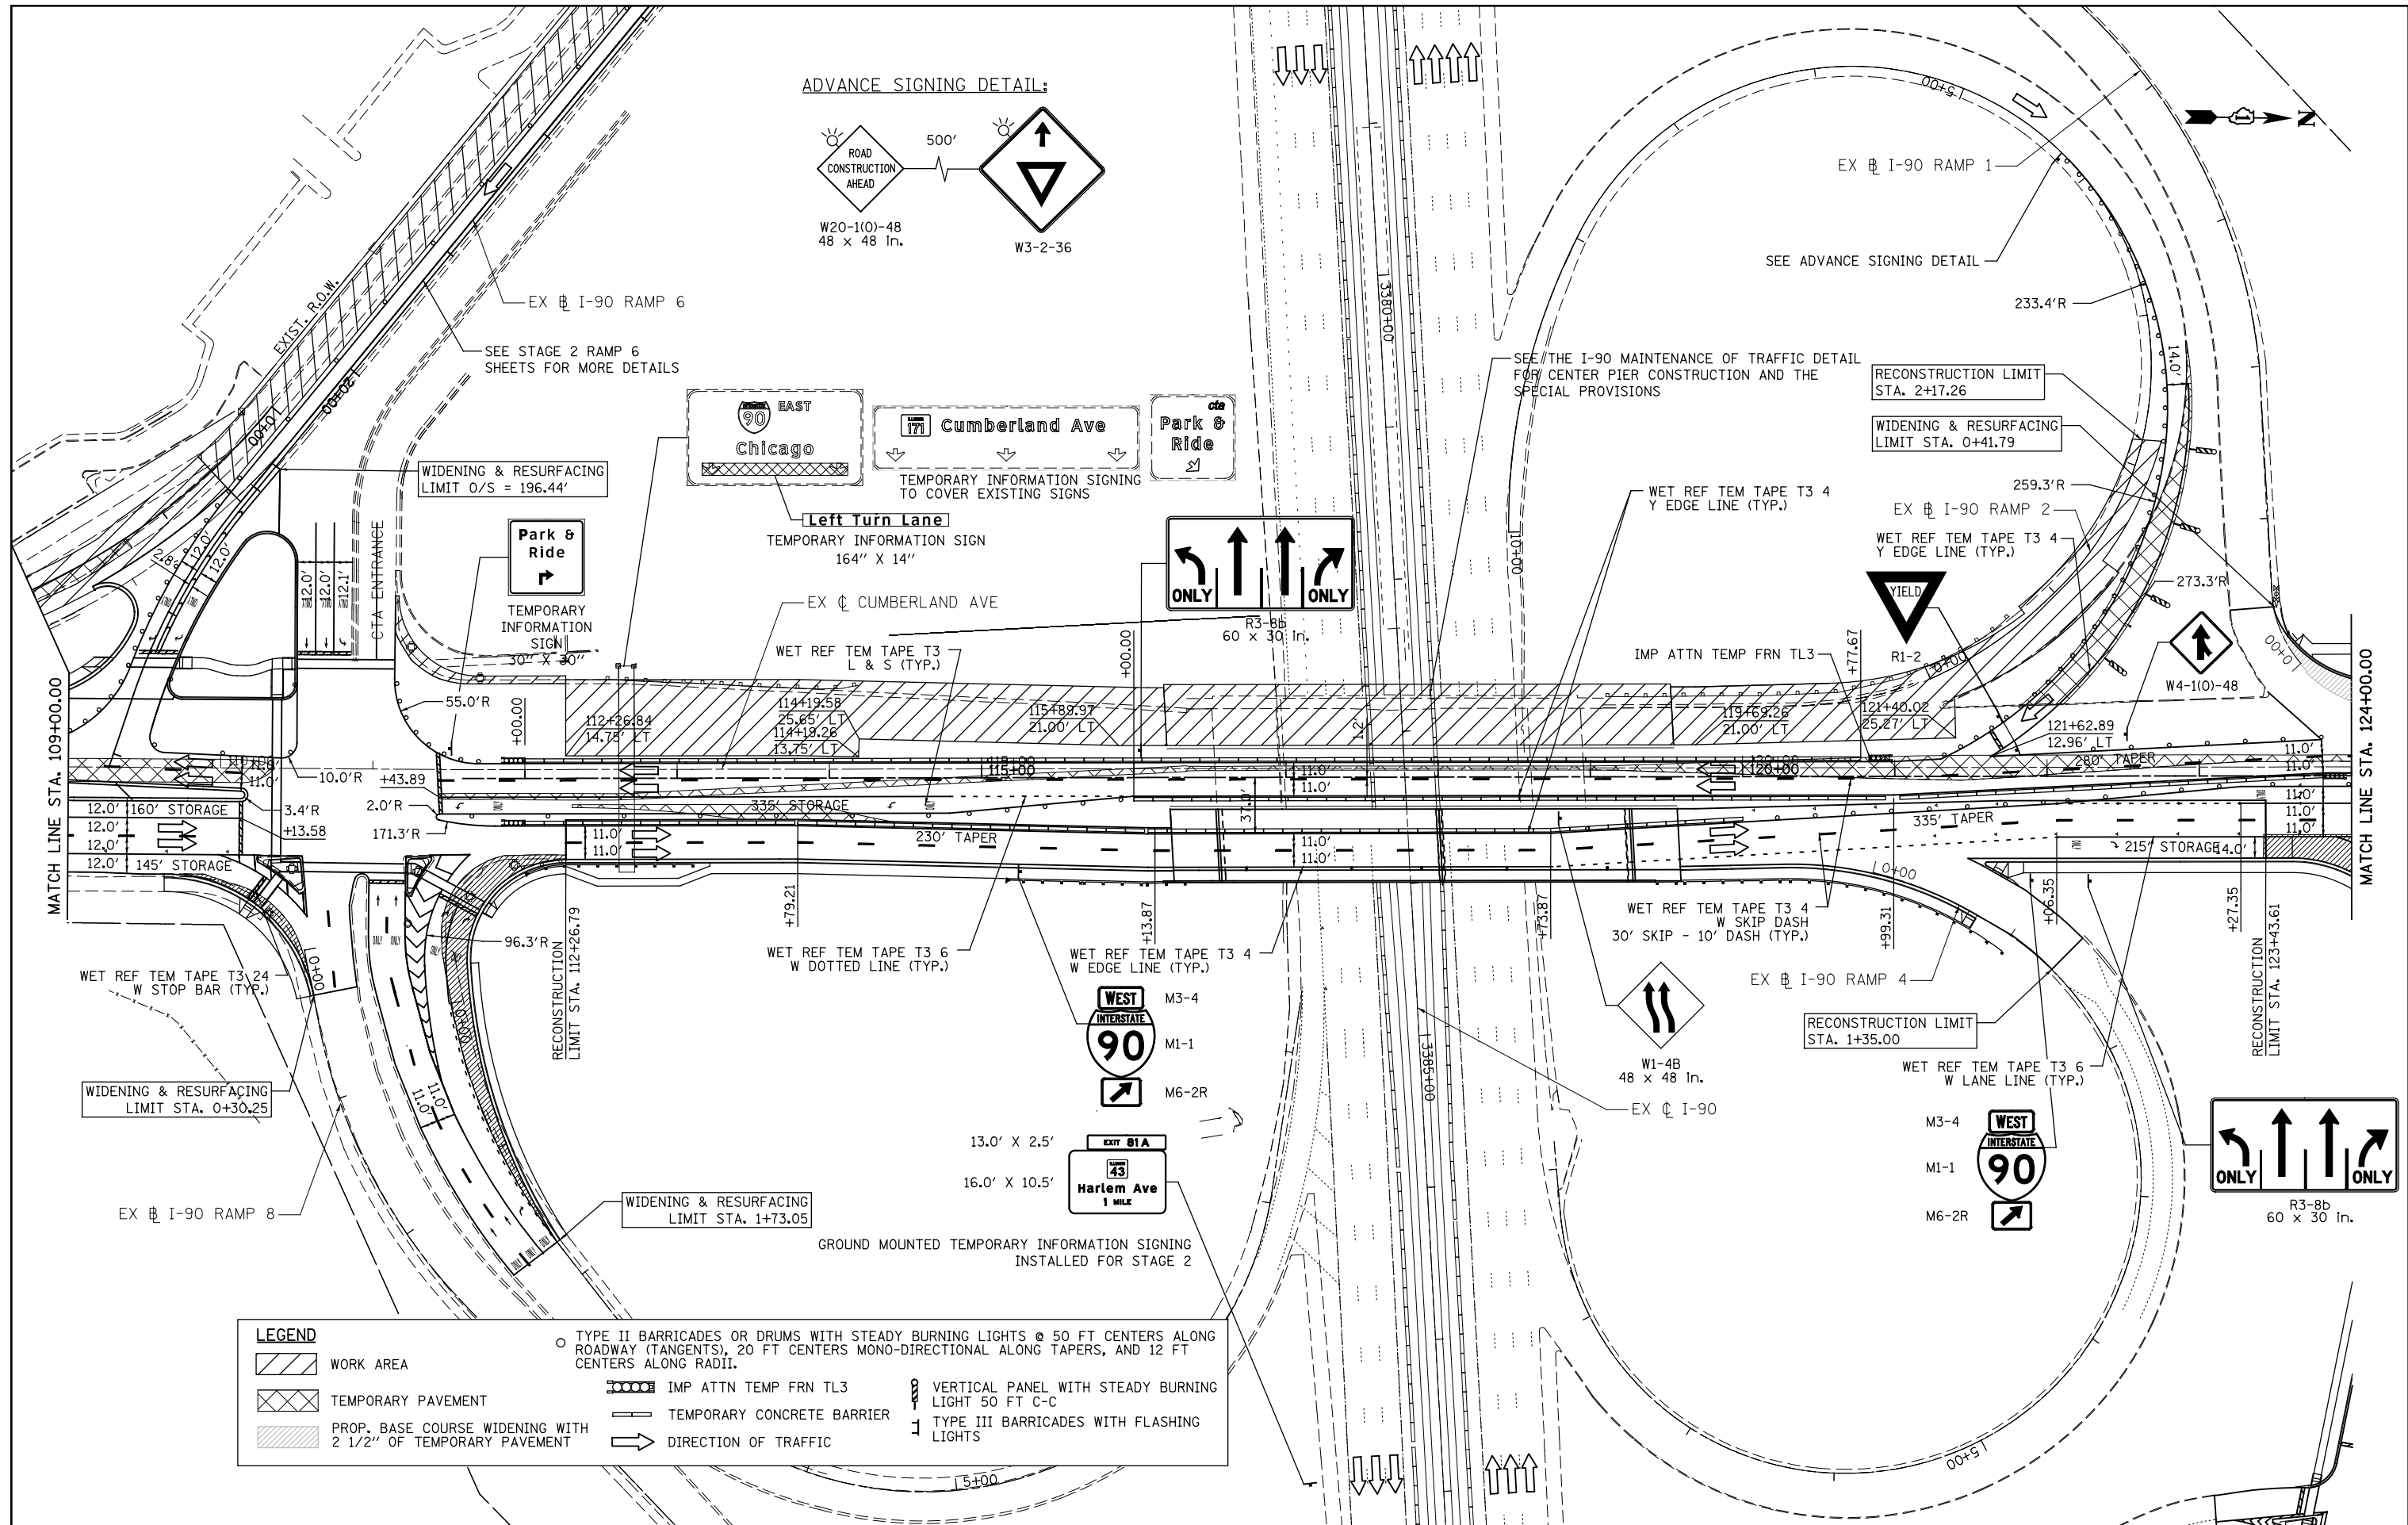


ADVANCE SIGNING DETAIL:

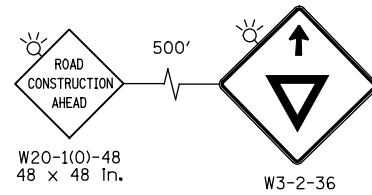

LEGEND

WORK AREA	TYPE II BARRICADES OR DRUMS WITH STEADY BURNING LIGHTS @ 50 FT CENTERS ALONG ROADWAY (TANGENTS), 20 FT CENTERS MONO-DIRECTIONAL ALONG TAPERS, AND 12 FT CENTERS ALONG RADII.
TEMPORARY PAVEMENT	IMP ATTN TEMP FRN TL3
PROP. BASE COURSE WIDENING WITH 2 1/2" OF TEMPORARY PAVEMENT	TEMPORARY CONCRETE BARRIER
	DIRECTION OF TRAFFIC
	VERTICAL PANEL WITH STEADY BURNING LIGHT 50 FT C-C
	TYPE III BARRICADES WITH FLASHING LIGHTS

**STATE OF ILLINOIS
DEPARTMENT OF TRANSPORTATION**

**SUGGESTED STAGES OF CONSTRUCTION & TRAFFIC CONTROL
STAGE 2 CUMBERLAND AVENUE**

PATRICK ENGINEERING INC.
4970 VARSITY DRIVE
LISLE, IL 60532
patrickengineering.com

USER NAME = tkceppen(Rdwy_Lisle)
PLOT CONFIG = PDF(Grey_Small).plt
PLOT SCALE = 1:1000
PLOT DATE = 2/18/2013 7:09:57 PM

DESIGNED - CPK
DRAWN - CPK
CHECKED - JAH
DATE - 2/18/2013

REVISED -
REVISED -
REVISED -
REVISED -

SCALE: 1"=50' SHEET MOT-24 OF 42 STA. TO STA.

F.A.U. RTE.	SECTION	COUNTY	TOTAL SHEETS	SHEET NO.
2746	1616B	COOK	404	84
				60J14

FED. ROAD DIST. NO. ILLINOIS FED. AID PROJECT

G:\DOT\21050_006_CumberlandAve\Drawings\CADD Sheets\160J14-1st-staging_02_03.dgn