



NOTES:
 ALL EXISTING STORM SEWERS WITHIN PROJECT LIMITS TO BE CLEANED (PAID FOR AS VIDEO INSPECTION OF STORM SEWER). SEE SCHEDULE FOR DETAILS.

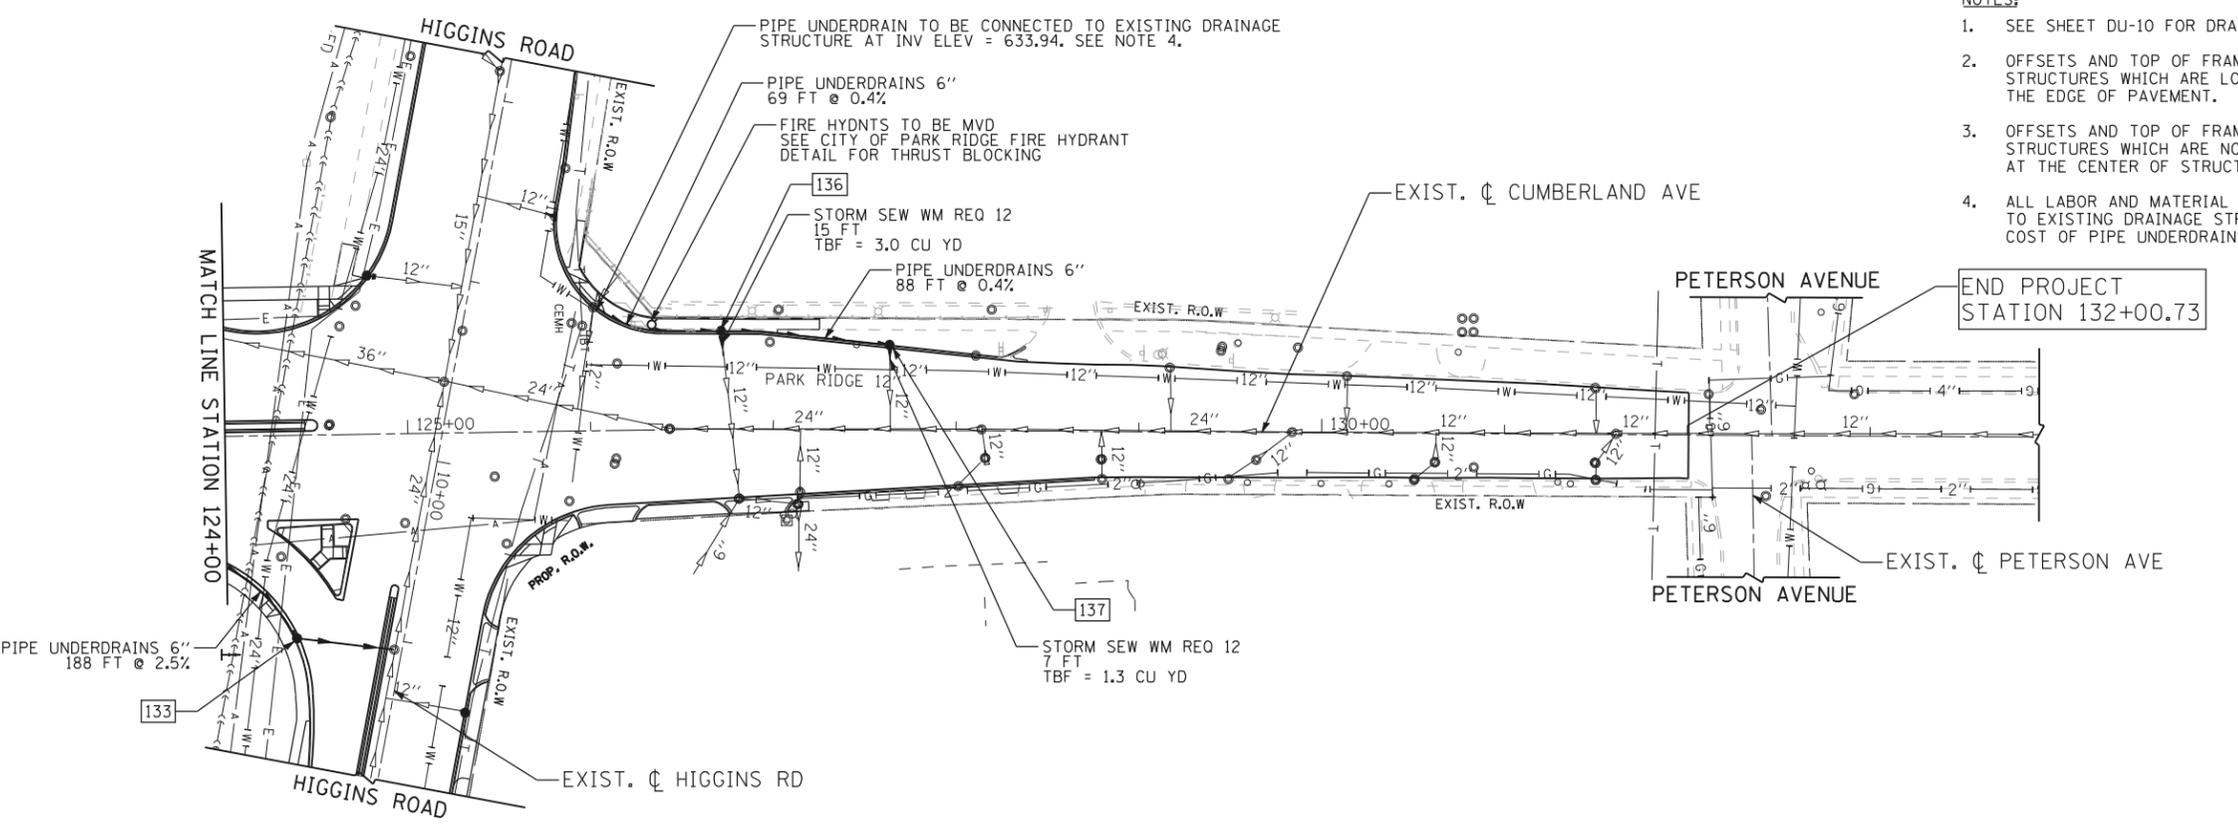

- NOTES:
- SEE SHEET DU-10 FOR DRAINAGE STRUCTURE TABLES.
 - OFFSETS AND TOP OF FRAME AND LID ELEVATIONS FOR STRUCTURES WHICH ARE LOCATED IN THE GUTTER ARE GIVEN AT THE EDGE OF PAVEMENT.
 - OFFSETS AND TOP OF FRAME AND LID ELEVATIONS FOR STRUCTURES WHICH ARE NOT LOCATED IN THE GUTTER ARE GIVEN AT THE CENTER OF STRUCTURE.
 - ALL LABOR AND MATERIAL FOR CONNECTION OF PIPE UNDERDRAINS TO EXISTING DRAINAGE STRUCTURE SHALL BE INCLUDED IN THE COST OF PIPE UNDERDRAINS 6.

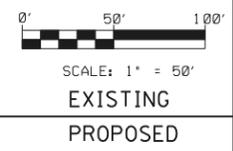

\\160J14\sh-t-draw\03.dgn
 2/18/2013 2:05:36 PM

USER NAME = cgotowski	DESIGNED - GR	REVISED -
	DRAWN - GR	REVISED -
PLOT SCALE = 1:100	CHECKED - DT	REVISED -
PLOT DATE = 2/18/2013	DATE - 2/18/2013	REVISED -



STATE OF ILLINOIS
DEPARTMENT OF TRANSPORTATION

DRAINAGE AND UTILITIES PLAN
CUMBERLAND AVENUE

SCALE: 1"=50' SHEET NO. OF SHEETS STA. 124+00 TO STA. 132+00.73

F.A.U. RTE.	SECTION	COUNTY	TOTAL SHEETS	SHEET NO.
2746	1616B	COOK	404	111
CONTRACT NO. 60J14			ILLINOIS FED. AID PROJECT	

DU-03