

NOTES:
 ALL EXISTING STORM SEWERS WITHIN PROJECT LIMITS TO BE CLEANED (PAID FOR AS VIDEO INSPECTION OF STORM SEWER). SEE SCHEDULE FOR DETAILS.

EXISTING DRAINAGE STRUCTURES

11	MANHOLE
	STA 3381+66, 109' LT
	RIM = 631.87
	N INV = 623.42
	S INV = 623.42




SCALE: 1" = 50'



EXISTING



PROPOSED

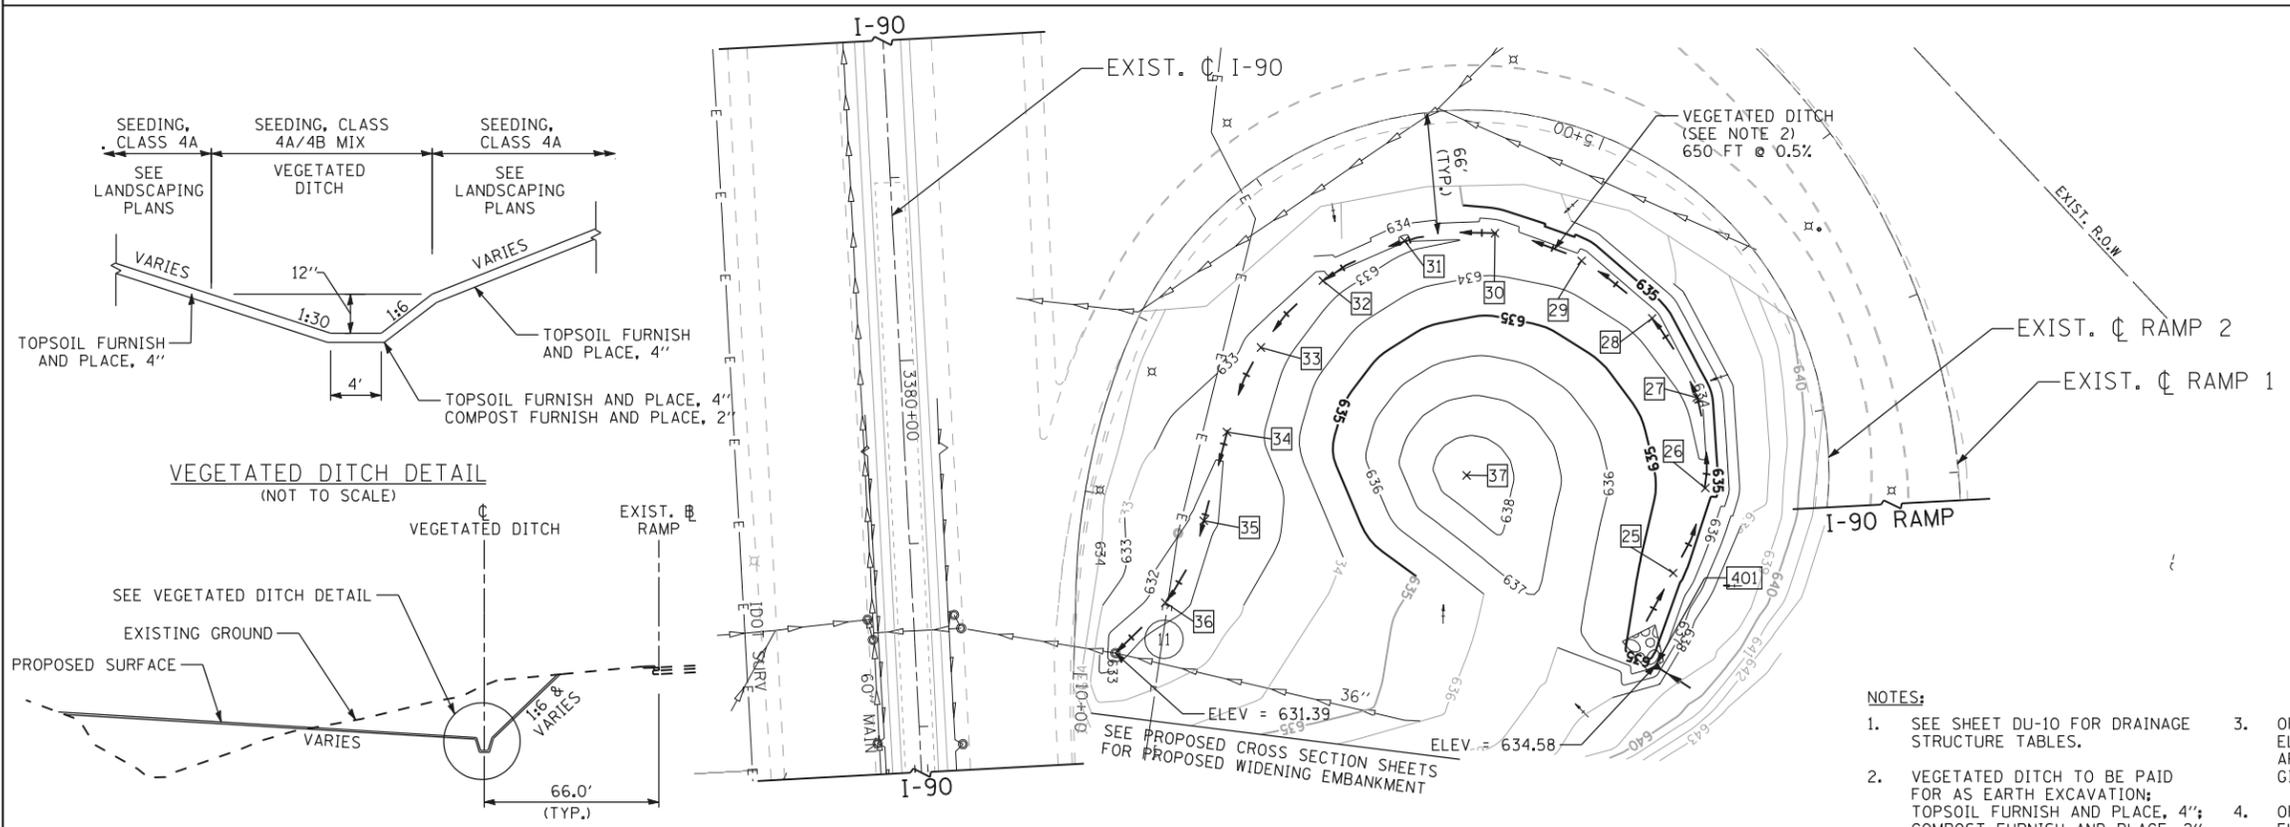

NORTHWEST INFIELD PROPOSED ELEVATIONS			
POINT	N	E	ELEVATION
25	1937685.75	1119089.30	634.33
26	1937701.88	1119042.42	634.08
27	1937697.23	1118993.39	633.83
28	1937672.11	1118950.50	633.58
29	1937633.06	1118919.75	633.33
30	1937585.47	1118905.38	633.08
31	1937536.00	1118910.28	632.83
32	1937491.62	1118932.72	632.58
33	1937458.34	1118969.66	632.33
34	1937440.49	1119016.09	632.08
35	1937428.58	1119064.65	631.83
36	1937408.11	1119109.75	631.58
37	1937571.95	1119037.78	639.00

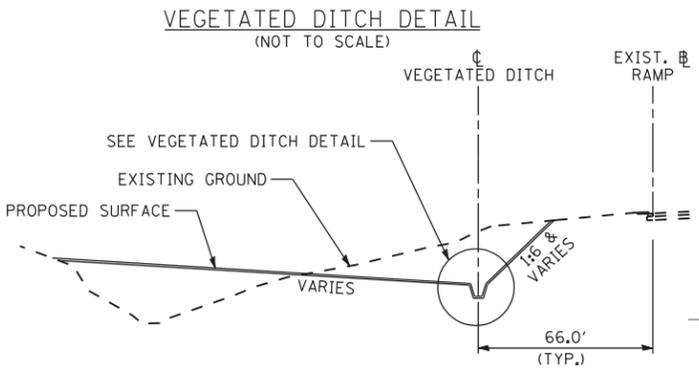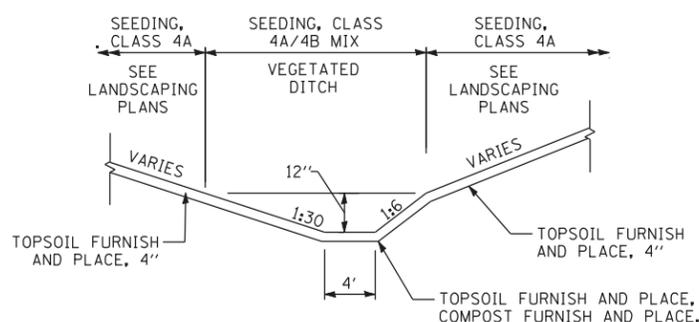

- NOTES:
- SEE SHEET DU-10 FOR DRAINAGE STRUCTURE TABLES.
 - VEGETATED DITCH TO BE PAID FOR AS EARTH EXCAVATION; TOPSOIL FURNISH AND PLACE, 4"; COMPOST FURNISH AND PLACE, 2"; AND SEEDING, CLASS 4A AND SEEDING CLASS 4B. SEE BIO-SWALE DETAIL.
 - OFFSETS AND TOP OF FRAME AND LID ELEVATIONS FOR STRUCTURES WHICH ARE LOCATED IN THE GUTTER ARE GIVEN AT THE EDGE OF PAVEMENT.
 - OFFSETS AND TOP OF FRAME AND LID ELEVATIONS FOR STRUCTURES WHICH ARE NOT LOCATED IN THE GUTTER ARE GIVEN AT THE CENTER OF STRUCTURE.



SCALE: 1" = 50'

DU-08

\\D:\60J14\shd\drain_08.dgn
 2/18/2013 2:05:48 PM

USER NAME = cgotowski	DESIGNED - GR	REVISED -
	DRAWN - GR	REVISED -
PLOT SCALE = 1:100	CHECKED - DT	REVISED -
PLOT DATE = 2/18/2013	DATE - 2/18/2013	REVISED -



STATE OF ILLINOIS
 DEPARTMENT OF TRANSPORTATION

DRAINAGE AND UTILITIES PLAN
 I-90 NORTHWEST INFIELD

SCALE: 1"=50' SHEET NO. OF SHEETS STA. 94+99.21 TO STA. 109+00

F.A.U. RTE.	SECTION	COUNTY	TOTAL SHEETS	SHEET NO.
2746	1616B	COOK	404	116
				CONTRACT NO. 60J14
ILLINOIS FED. AID PROJECT				