




EXISTING

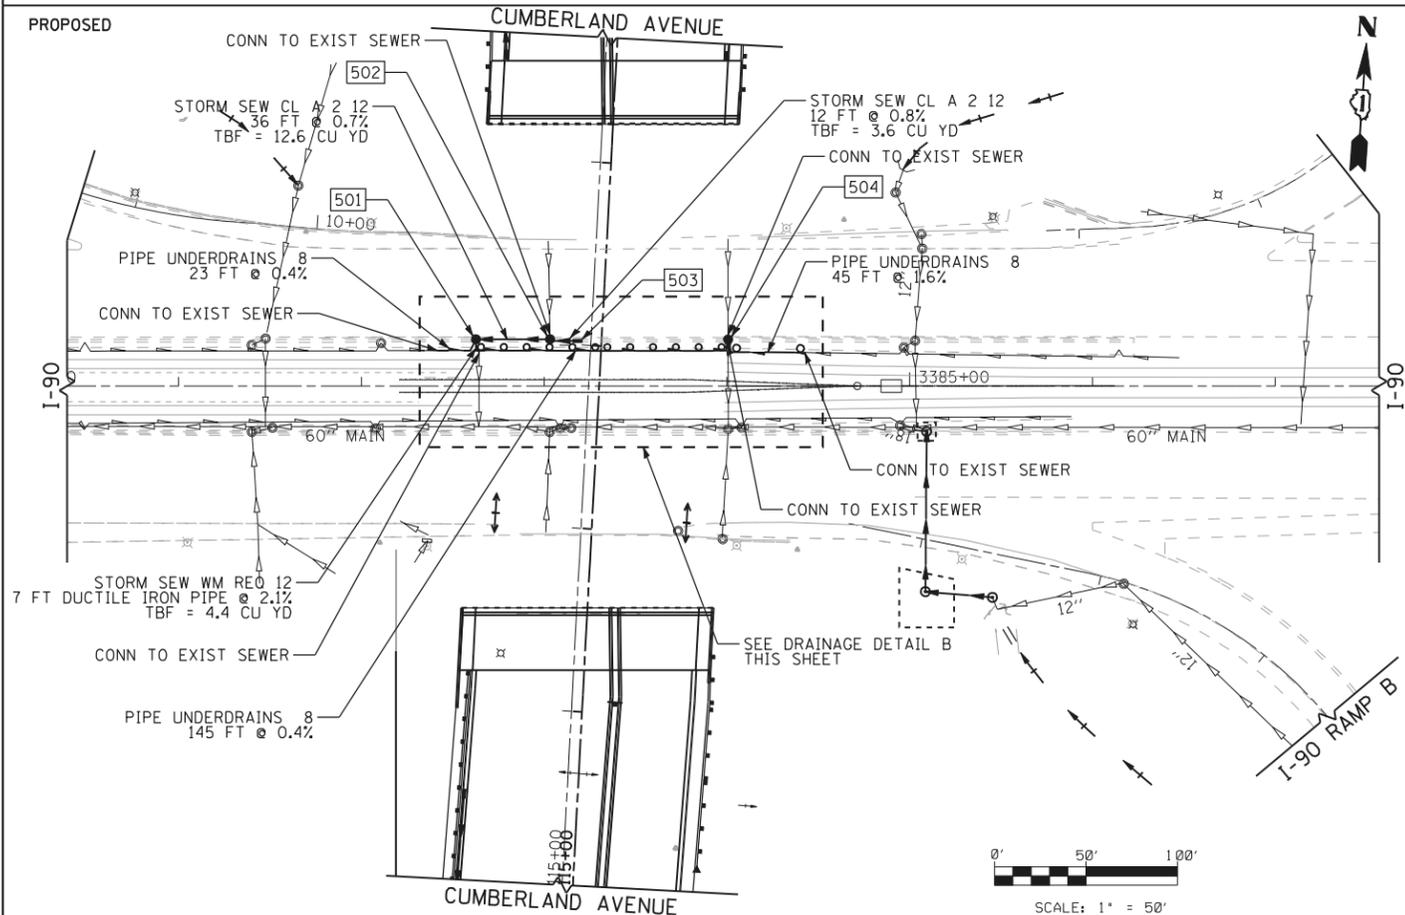


PROPOSED

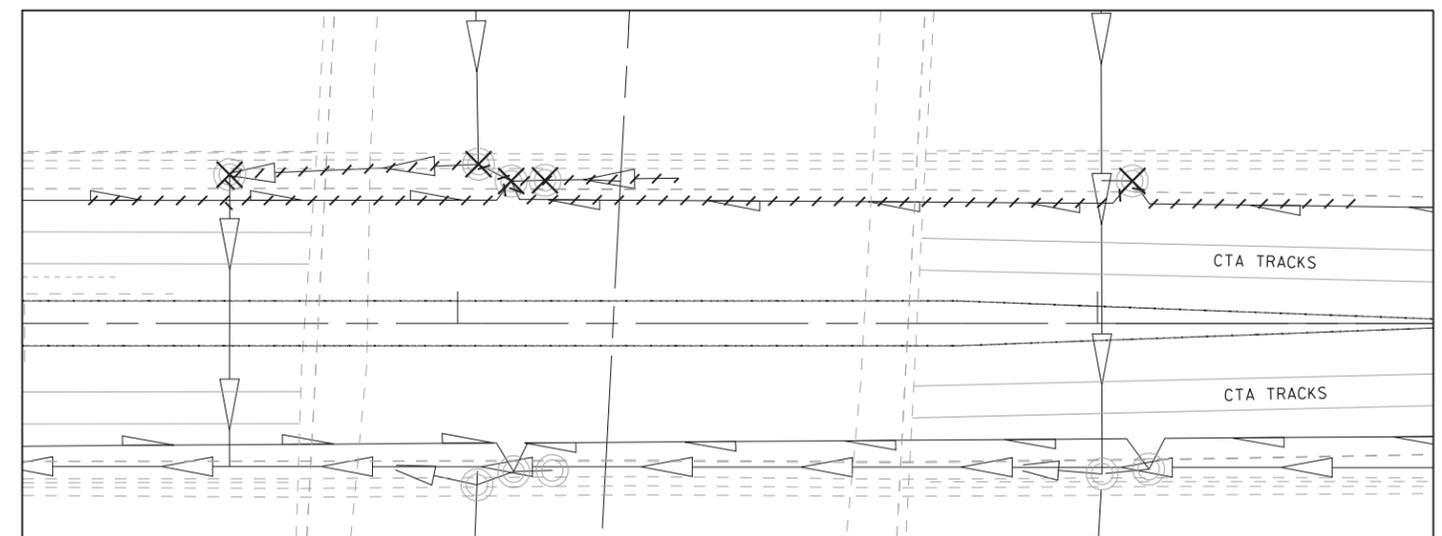

DETAIL A: EXISTING I-90 DRAINAGE ENLARGED VIEW (NOT TO SCALE)

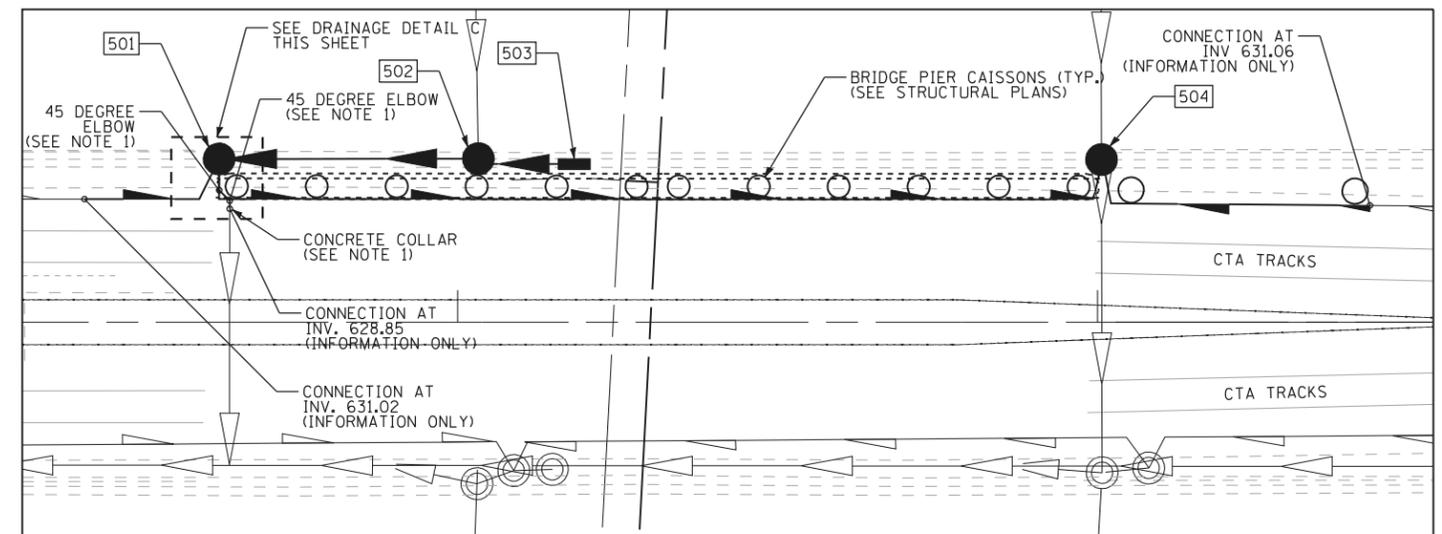

DETAIL B: PROPOSED I-90 DRAINAGE ENLARGED VIEW (NOT TO SCALE)

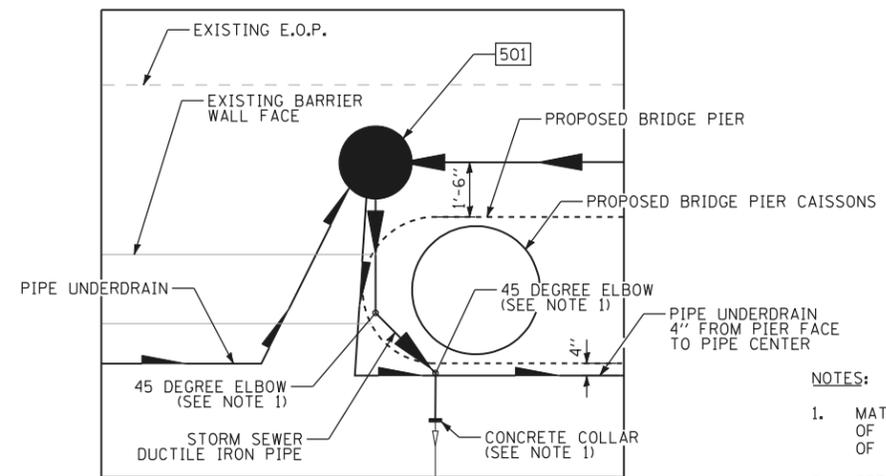

DETAIL C: PROPOSED I-90 DRAINAGE ENLARGED VIEW (NOT TO SCALE)

NOTES:

1. MATERIAL AND LABOR REQUIRED FOR INSTALLATION OF ELBOWS AND COLLARS IS INCLUDED IN THE COST OF THE SEWER.
2. SEE SHEET DU-10 FOR DRAINAGE STRUCTURE TABLES.

\\160J14-ent-drawn\_02a.dgn  
 2/18/2013 2:05:51 PM

USER NAME = cgotowski	DESIGNED - GR	REVISED -
	DRAWN - GR	REVISED -
PLOT SCALE = 1:100	CHECKED - DT	REVISED -
PLOT DATE = 2/18/2013	DATE - 2/18/2013	REVISED -



STATE OF ILLINOIS  
DEPARTMENT OF TRANSPORTATION

DRAINAGE AND UTILITIES PLAN  
CUMBERLAND AVENUE

SCALE: 1"=50' SHEET NO. OF SHEETS STA. 3380+39 TO STA. 3387+57

F.A.U. RTE.	SECTION	COUNTY	TOTAL SHEETS	SHEET NO.
2746	1616B	COOK	404	117
CONTRACT NO. 60J14				
ILLINOIS FED. AID PROJECT				

DU-09