



PLAN	SURVEYED	DATE
NOTE BOOK NO.	PLOTTED	BY
CAD FILE NAME	CHECKED	
	AT	
	ALIGNMENT	
	NO. & NAME	

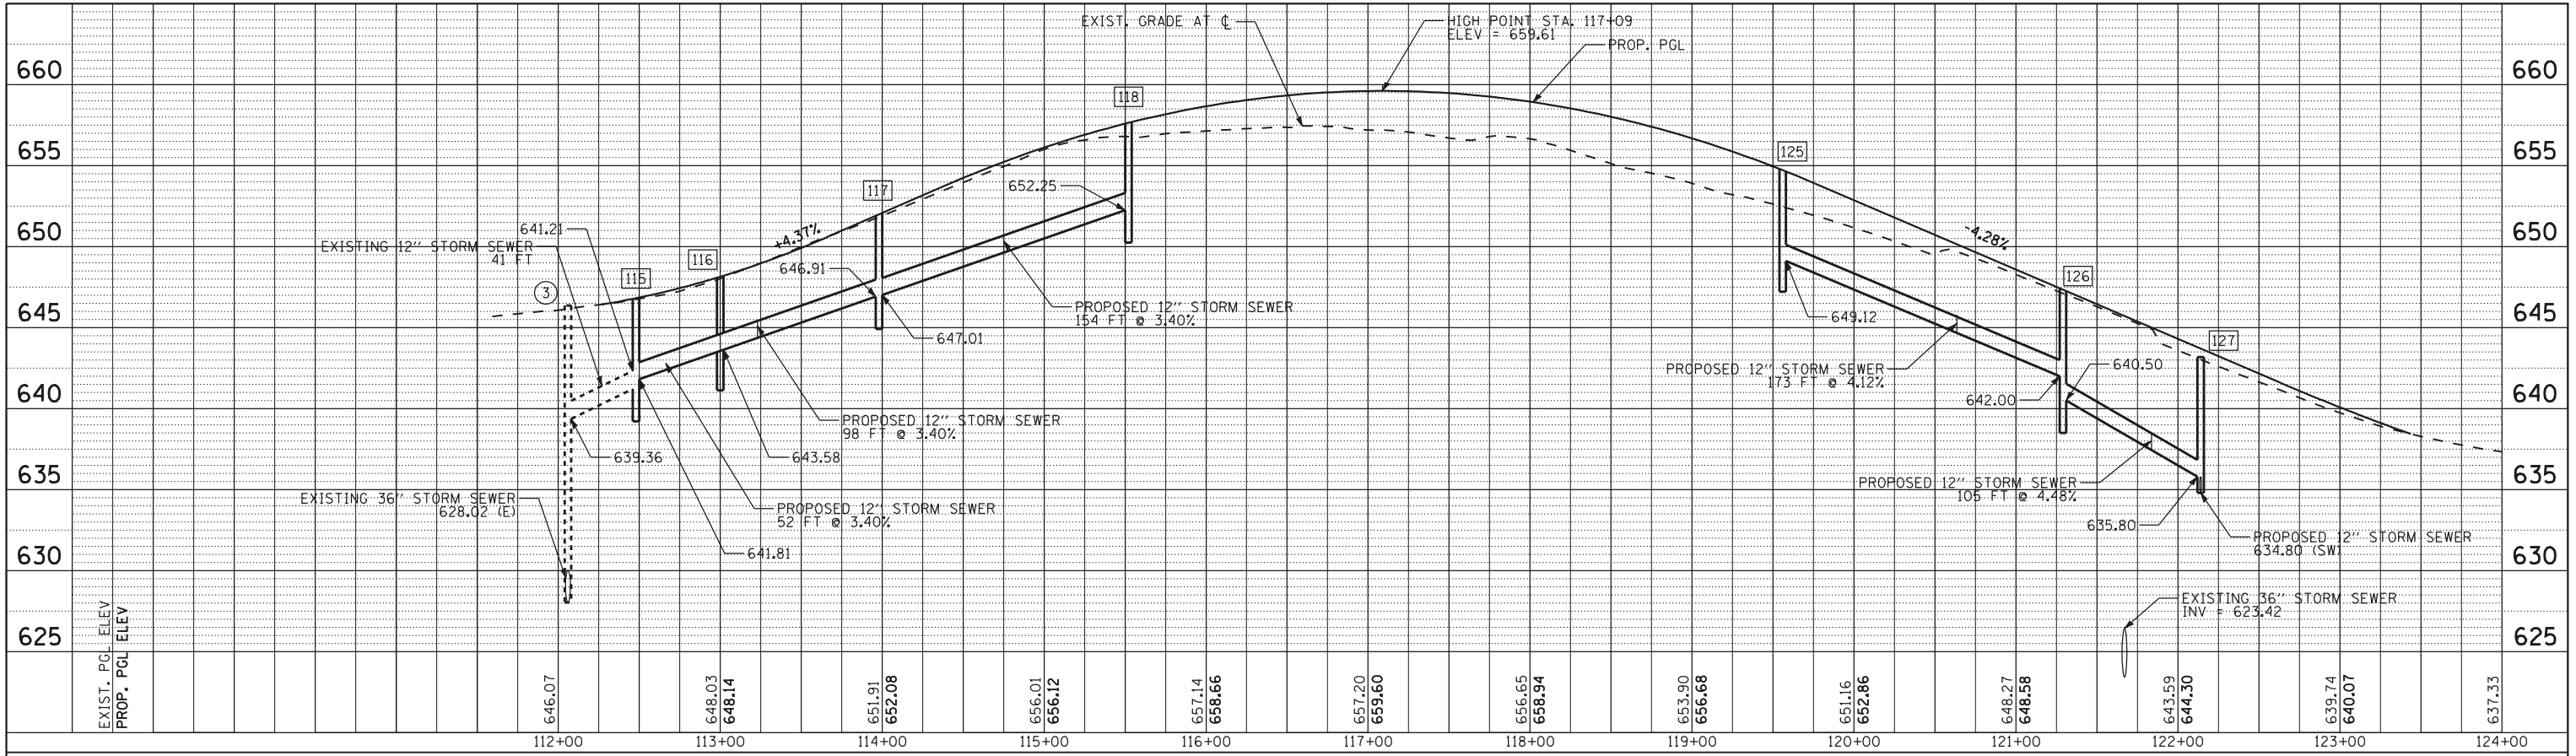

CUMBERLAND AVENUE DRAINAGE PROFILE - WEST
CUMBERLAND AVENUE DRAINAGE PROFILE - EAST

PROFILE	SURVEYED	DATE
NOTE BOOK NO.	PLOTTED	BY
STRUCTURE NOTATION CHD	CHECKED	
	AT	
	ALIGNMENT	
	NO. & NAME	

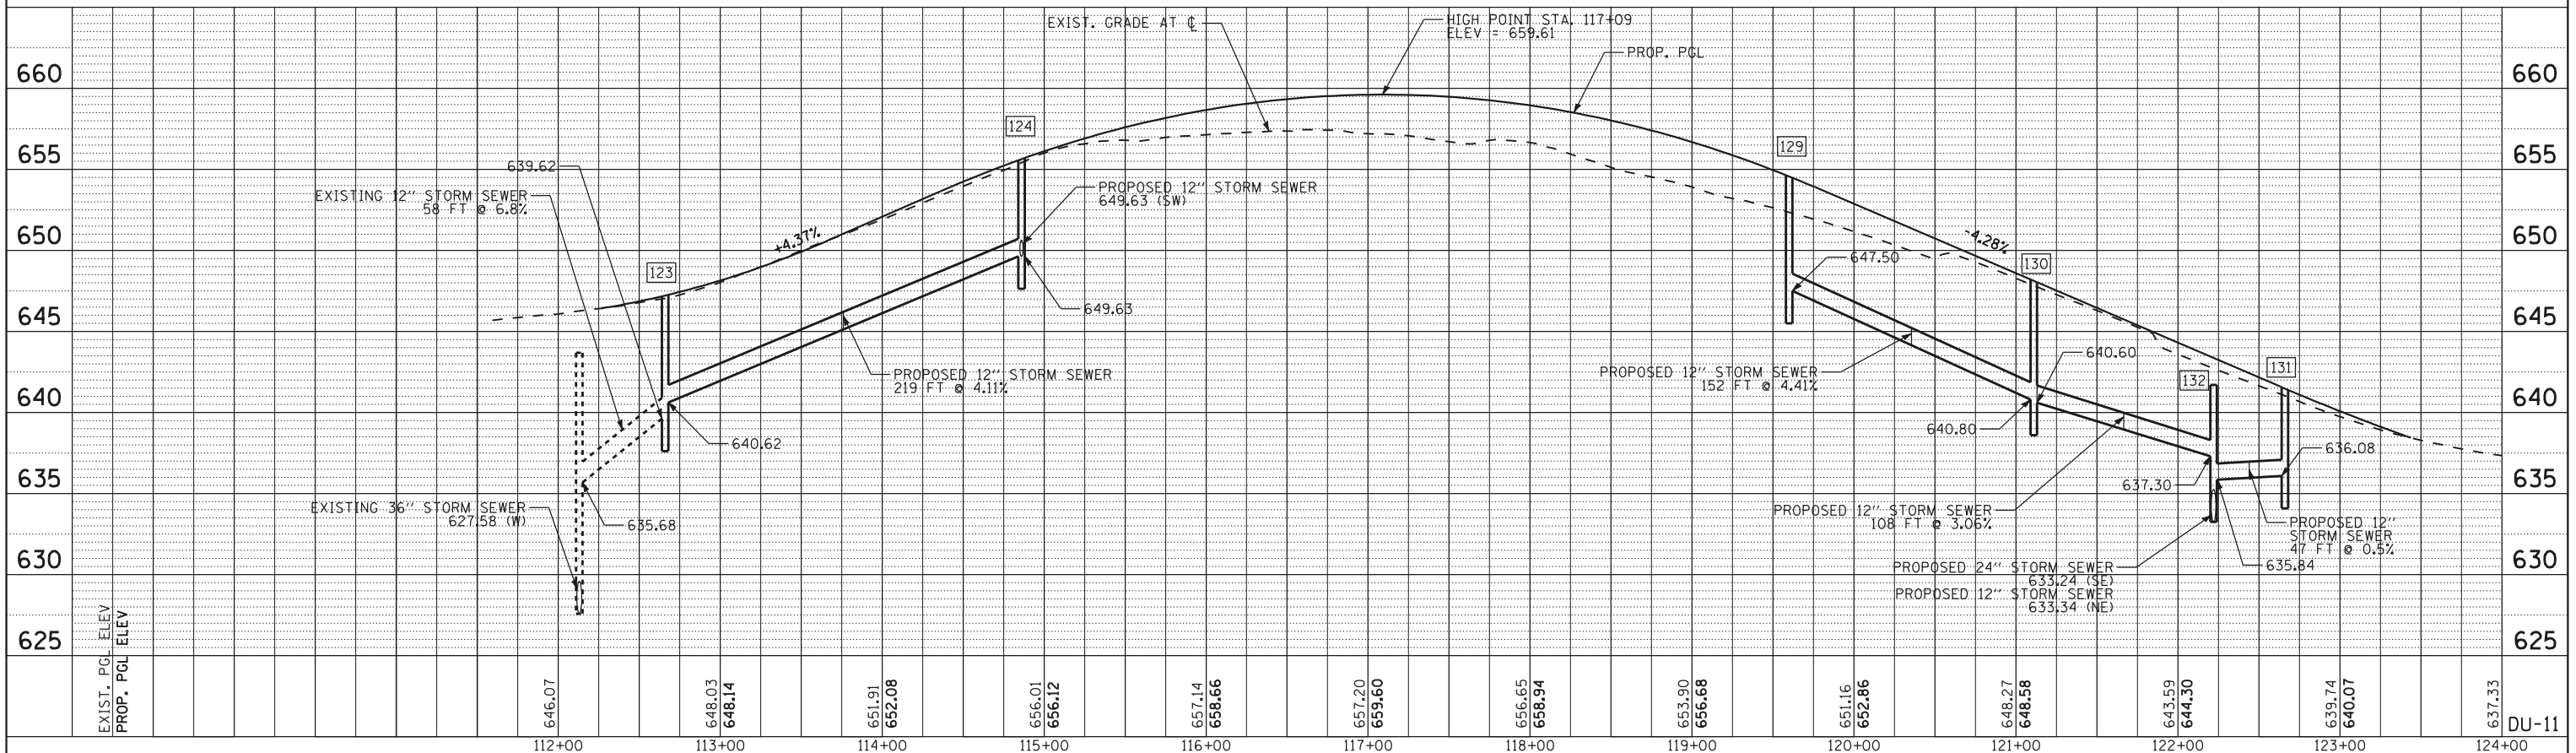

\\D:\60114\14-18\drain_10.dgn
2/18/2013 2:05:56 PM

USER NAME - cgutowski	DESIGNED - GR	REVISED -
PLOT SCALE - 1:100	DRAWN - GR	REVISED -
PLOT DATE - 2/18/2013	CHECKED - DT	REVISED -
	DATE - 2/18/2013	REVISED -



STATE OF ILLINOIS
DEPARTMENT OF TRANSPORTATION

DRAINAGE AND UTILITIES PROFILE
CUMBERLAND AVENUE

SCALE: 1"=50' SHEET NO. OF SHEETS STA. 109+00 TO STA. 124+00

F.A.U. RTE.	SECTION	COUNTY	TOTAL SHEETS	SHEET NO.
2746	1616B	COOK	404	119
CONTRACT NO. 60J14			ILLINOIS FED. AID PROJECT	

DU-11