



PLAN	SURVEYED	BY	DATE
	PLOTTED		
	GRADES CHECKED		
	STRUCTURE NOTATIONS CHECKED		
	NOTE BOOK NO.		
	CADD FILE NAME		

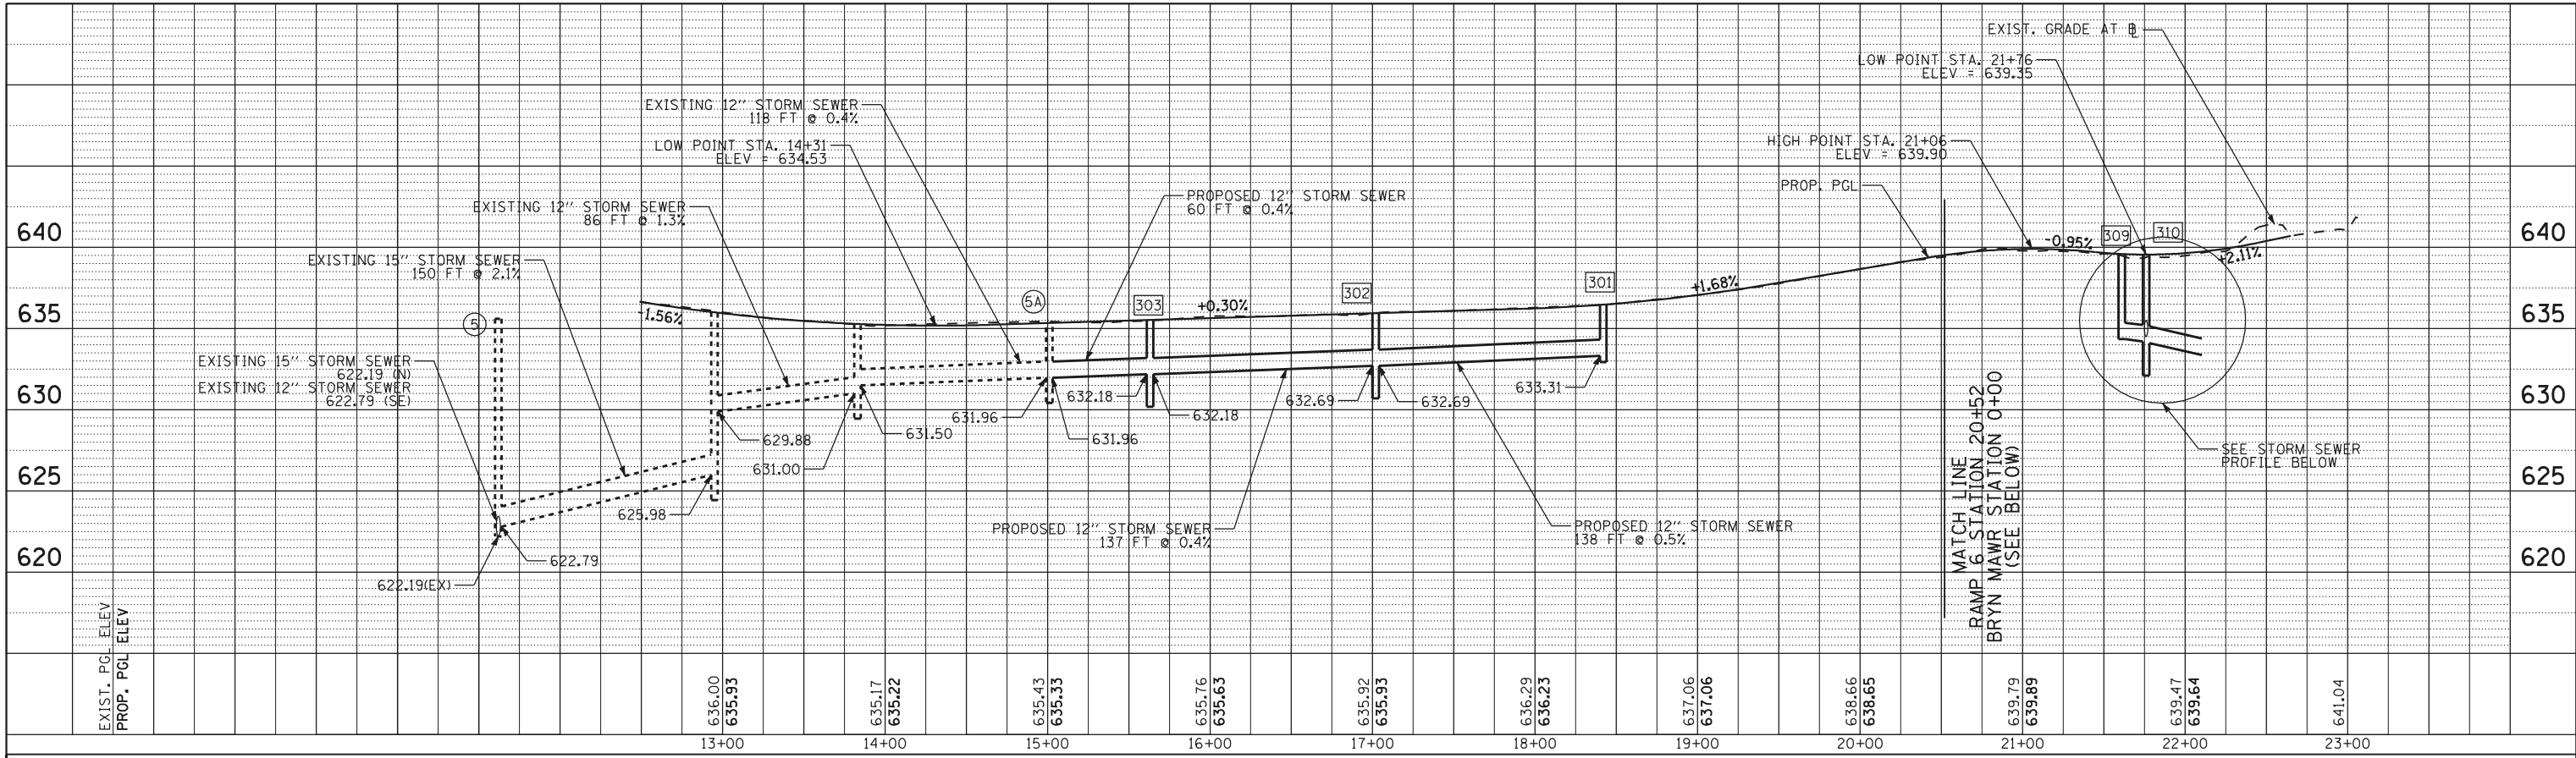

**I-90 RAMP 6 DRAINAGE PROFILE - SOUTH**  
**I-90 RAMP 6/BRYN MAWR DRAINAGE PROFILE**

PROFILE	SURVEYED	BY	DATE
	PLOTTED		
	GRADES CHECKED		
	STRUCTURE NOTATIONS CHECKED		
	NOTE BOOK NO.		
	CADD FILE NAME		

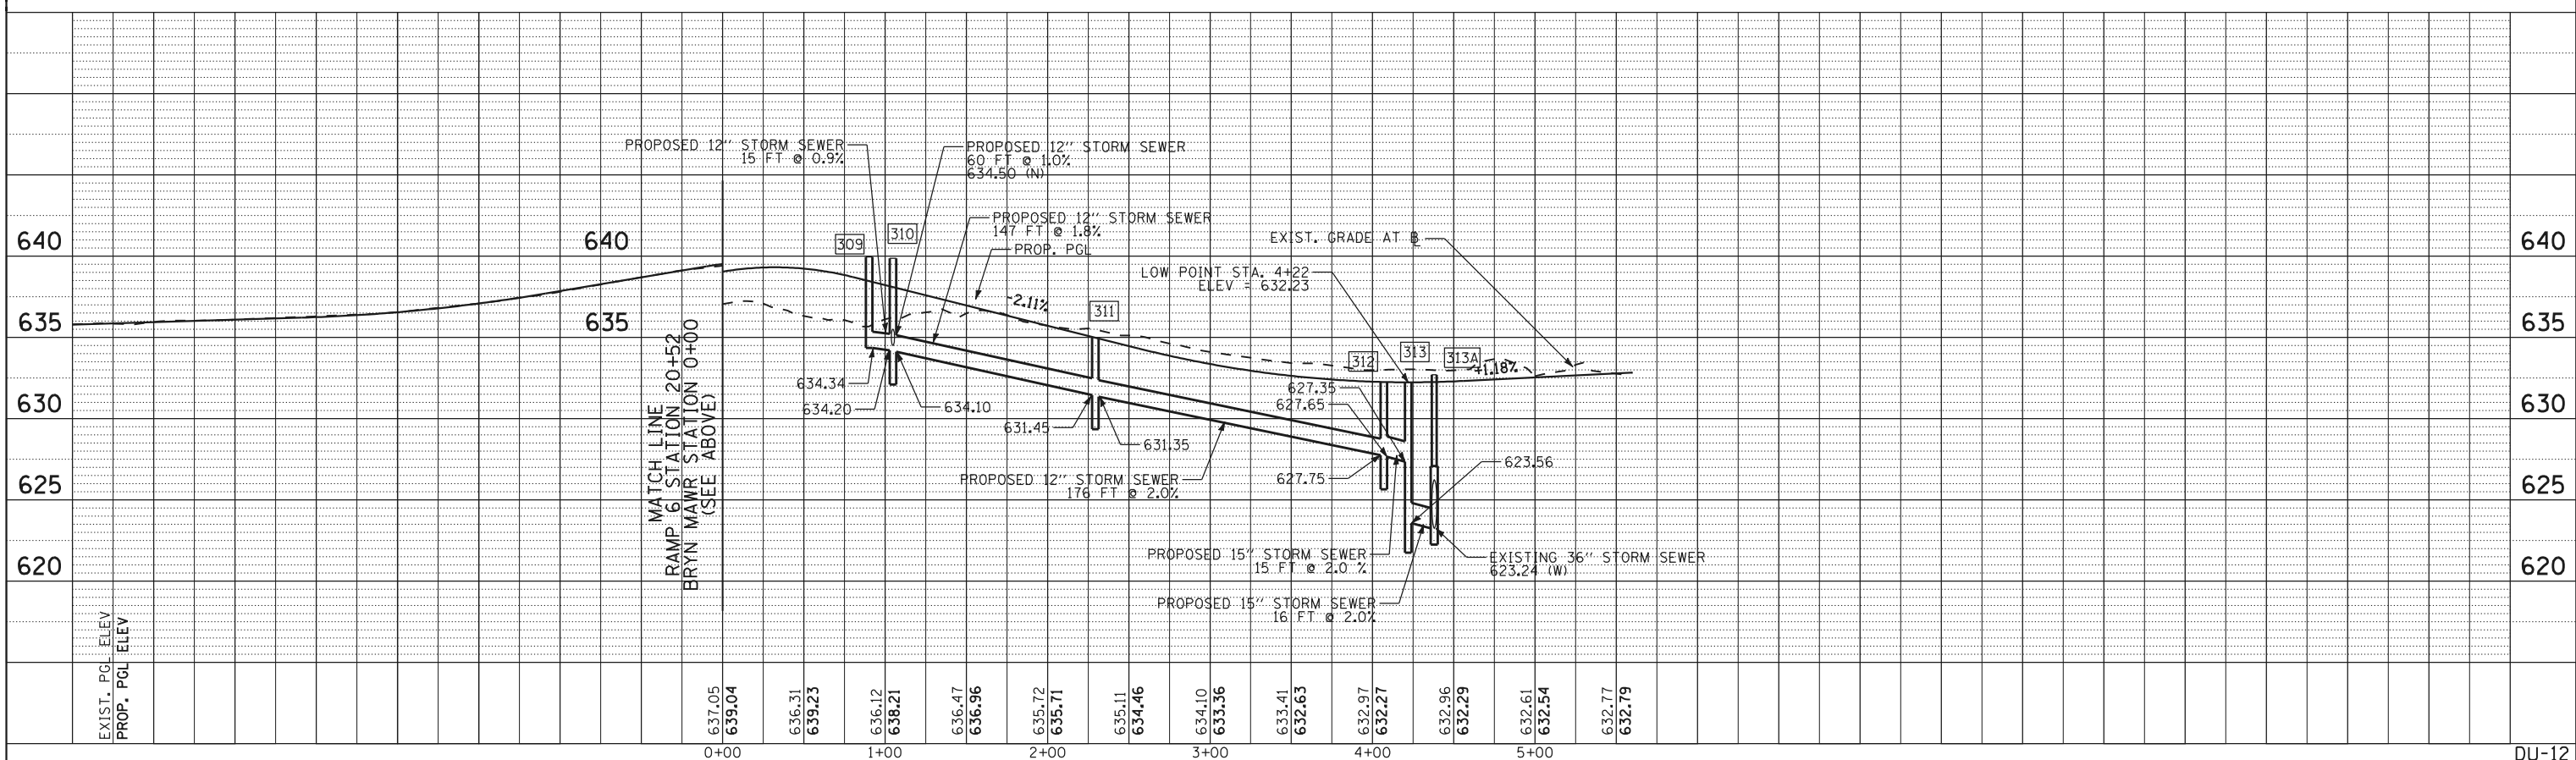

\\D:\60114\shs\drain\_11.dgn  
 2/18/2013 2:05:57 PM

USER NAME - cgutowski	DESIGNED - GR	REVISED -
	DRAWN - GR	REVISED -
PLOT SCALE - 1:100	CHECKED - DT	REVISED -
PLOT DATE - 2/18/2013	DATE - 2/18/2013	REVISED -



**STATE OF ILLINOIS**  
**DEPARTMENT OF TRANSPORTATION**

<b>DRAINAGE AND UTILITIES PROFILE</b>			
<b>I-90 RAMP 6</b>			
SCALE: 1"=50'	SHEET NO.	OF SHEETS	STA. TO STA.

F.A.U. RTE. 2746	SECTION 1616B	COUNTY COOK	TOTAL SHEETS 404	SHEET NO. 120
CONTRACT NO. 60J14				
ILLINOIS FED. AID PROJECT				

DU-12