
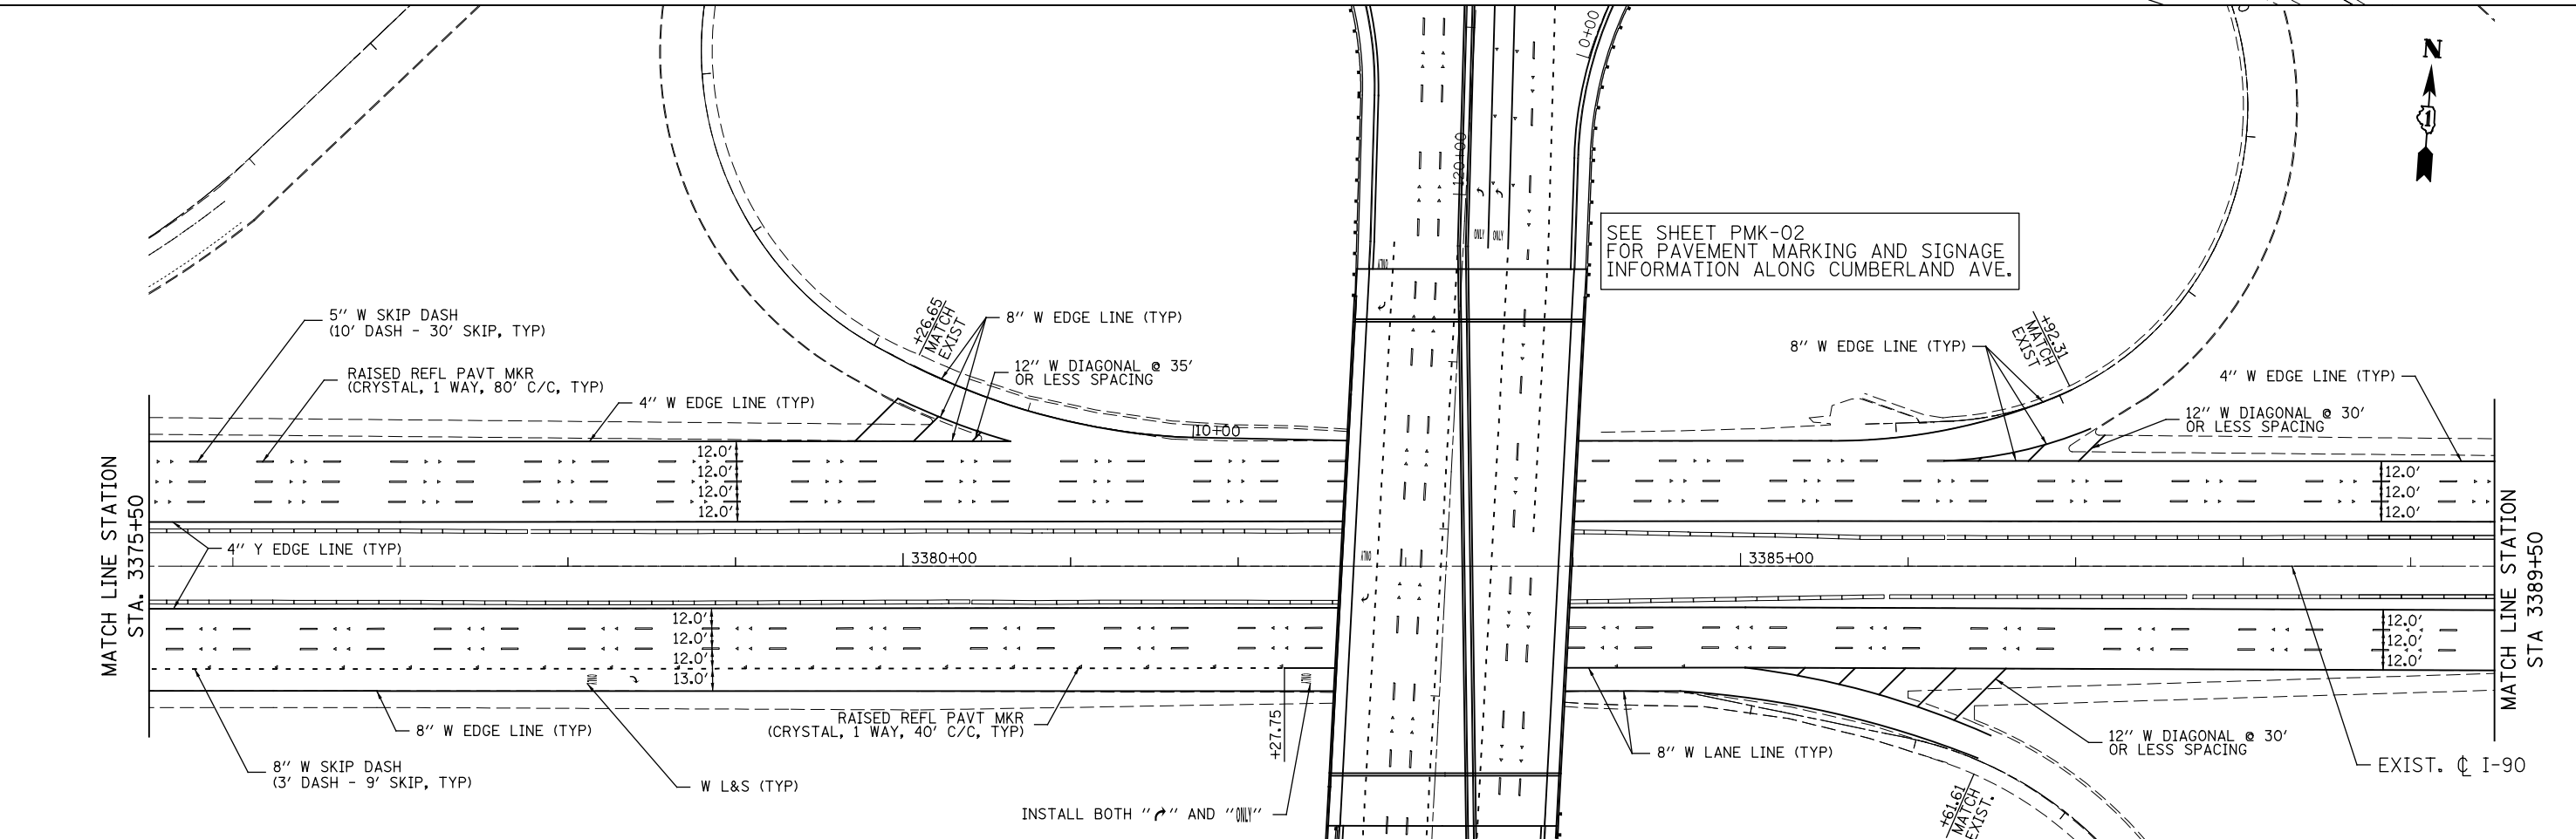


NOTES:

1. FINAL PAVEMENT MARKING ON PCC PAVEMENT SHALL BE POLYUREA PAVEMENT MARKING.
2. FINAL PAVEMENT MARKING ON HMA PAVEMENT SHALL BE THERMOPLASTIC PAVEMENT MARKING.
3. THE CONTRACTOR SHALL CONTACT WALTER CZARNY AT 847-715-8419 TWO WEEKS PRIOR TO INSTALLING FINAL PAVEMENT MARKINGS.
4. INSTALL RAISED REFLECTIVE PAVEMENT MARKERS PER IDOT DISTRICT ONE STANDARD TC-11
5. CONTRACTOR TO VERIFY THE REMOVAL OF ANY EXISTING SIGNS IN THE FIELD WITH THE ENGINEER

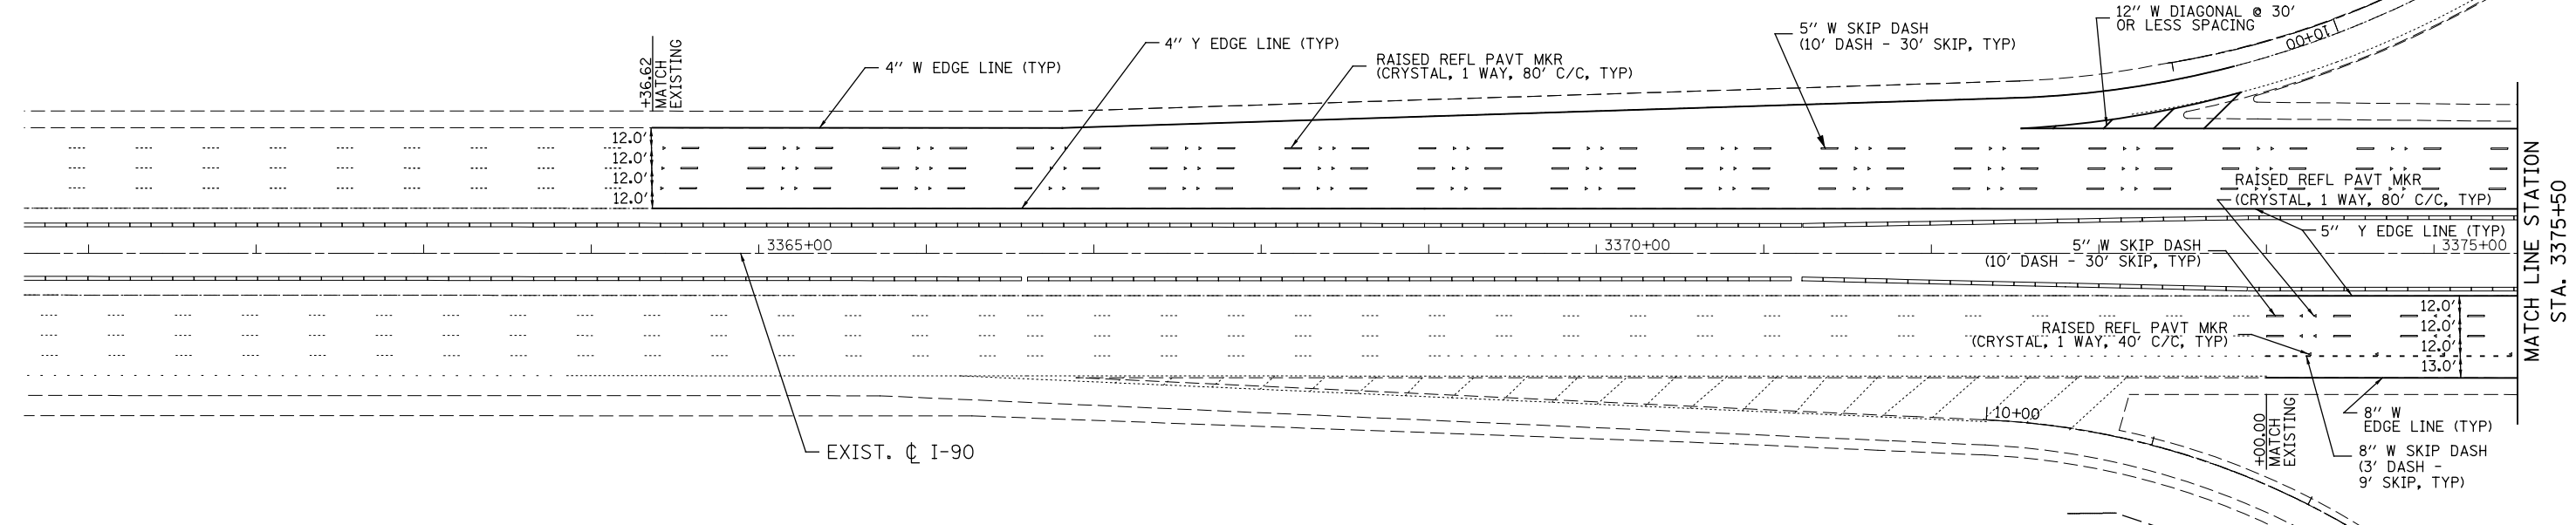

SEE SHEET PMK-02 FOR PAVEMENT MARKING AND SIGNAGE INFORMATION ALONG CUMBERLAND AVE.

INSTALL BOTH "P" AND "ONLY"

	PATRICK ENGINEERING INC.	USER NAME = tkcepen(Rdwy_Lisle)	DESIGNED -	CPK	REVISED -	
	4970 VARSITY DRIVE	PLOT CONFIG= PDF(Grey_Small).plt	DRAWN -	MJP	REVISED -	
	LISLE, IL 60532	PLOT SCALE = 1:1000	CHECKED -	JAH	REVISED -	
	patrickengineering.com	PLOT DATE = 2/18/2013 5:14:20 PM	DATE -	2/18/2013	REVISED -	

STATE OF ILLINOIS
DEPARTMENT OF TRANSPORTATION

PAVEMENT MARKING AND SIGNING PLAN
I-90

SCALE: 1"=50' SHEET PMK-06 OF 9 STA. TO STA.

F.A.U. RTE.	SECTION	COUNTY	TOTAL SHEETS	SHEET NO.
2746	1616B	COOK	404	141
60J14				

FED. ROAD DIST. NO. ILLINOIS FED. AID PROJECT