


NOTES

1. THE SEEDING DATES FOR BARE EARTH SEEDING OF MIXTURE CLASS 4 SHALL BE FROM NOVEMBER 15 TO MARCH 15 ALL SEEDING NOT SOWN ACCORDING TO THE SPECIFIED SEASONAL DATE SHALL REQUIRE PRIOR WRITTEN APPROVAL FROM THE ENGINEER. FAILURE TO SECURE SUCH APPROVAL SHALL RESULT IN THE REJECTION OF THE SEEDING AND REPLACEMENT BY THE CONTRACTOR AT THE CONTRACTOR'S EXPENSE.
2. THE ENGINEER WILL CONTACT MELISSA DEL ROSARIO OF THE ROADSIDE DEVELOPMENT UNIT, AT LEAST 72 HOURS PRIOR TO PLANTING FOR APPROVAL OF LAYOUT FOR THE SEEDING, TREES, SHRUBS AND VINES.

LEGEND:

 TOPSOIL FURNISH AND PLACE, 4" SODDING, SALT TOLERANT NITROGEN AND POTASSIUM FERTILIZER NUTRIENT

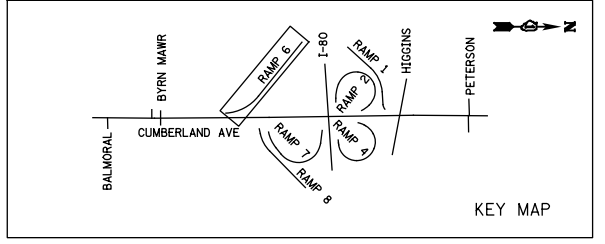

 PATRICK ENGINEERING INC. 4970 VARSITY DRIVE LISLE, IL 60532 patrickengineering.com	USER NAME = tkoeppen(Rdwy.Lisle) PLOT CONFIG = PDF(Grey_Small).plt PLOT SCALE = 1:100 PLOT DATE = 2/18/2013 5:26:59 PM	DESIGNED - CPK DRAWN - MJP CHECKED - JAH DATE - 2/18/2013	REVISED - REVISED - REVISED - REVISED -	STATE OF ILLINOIS DEPARTMENT OF TRANSPORTATION	LANDSCAPING PLAN RAMP 6			F.A.U. RTE. 2746 SECTION 1616B COUNTY COOK TOTAL SHEETS 404 SHEET NO. 159 60J14
	SCALE: 1"=50' SHEET LCPE-5 OF 5 STA. 12+82.51 TO STA. END				FED. ROAD DIST. NO. ILLINOIS FED. AID PROJECT			

G:\DOT\21050_006.CumberlandAve\Drawings\CADD Sheets\160J14-sht-1ndscr-ramp6.dgn