


2/18/2013 1:59:08 PM ...sheet\DI60J14-sht-ts_200.dgn

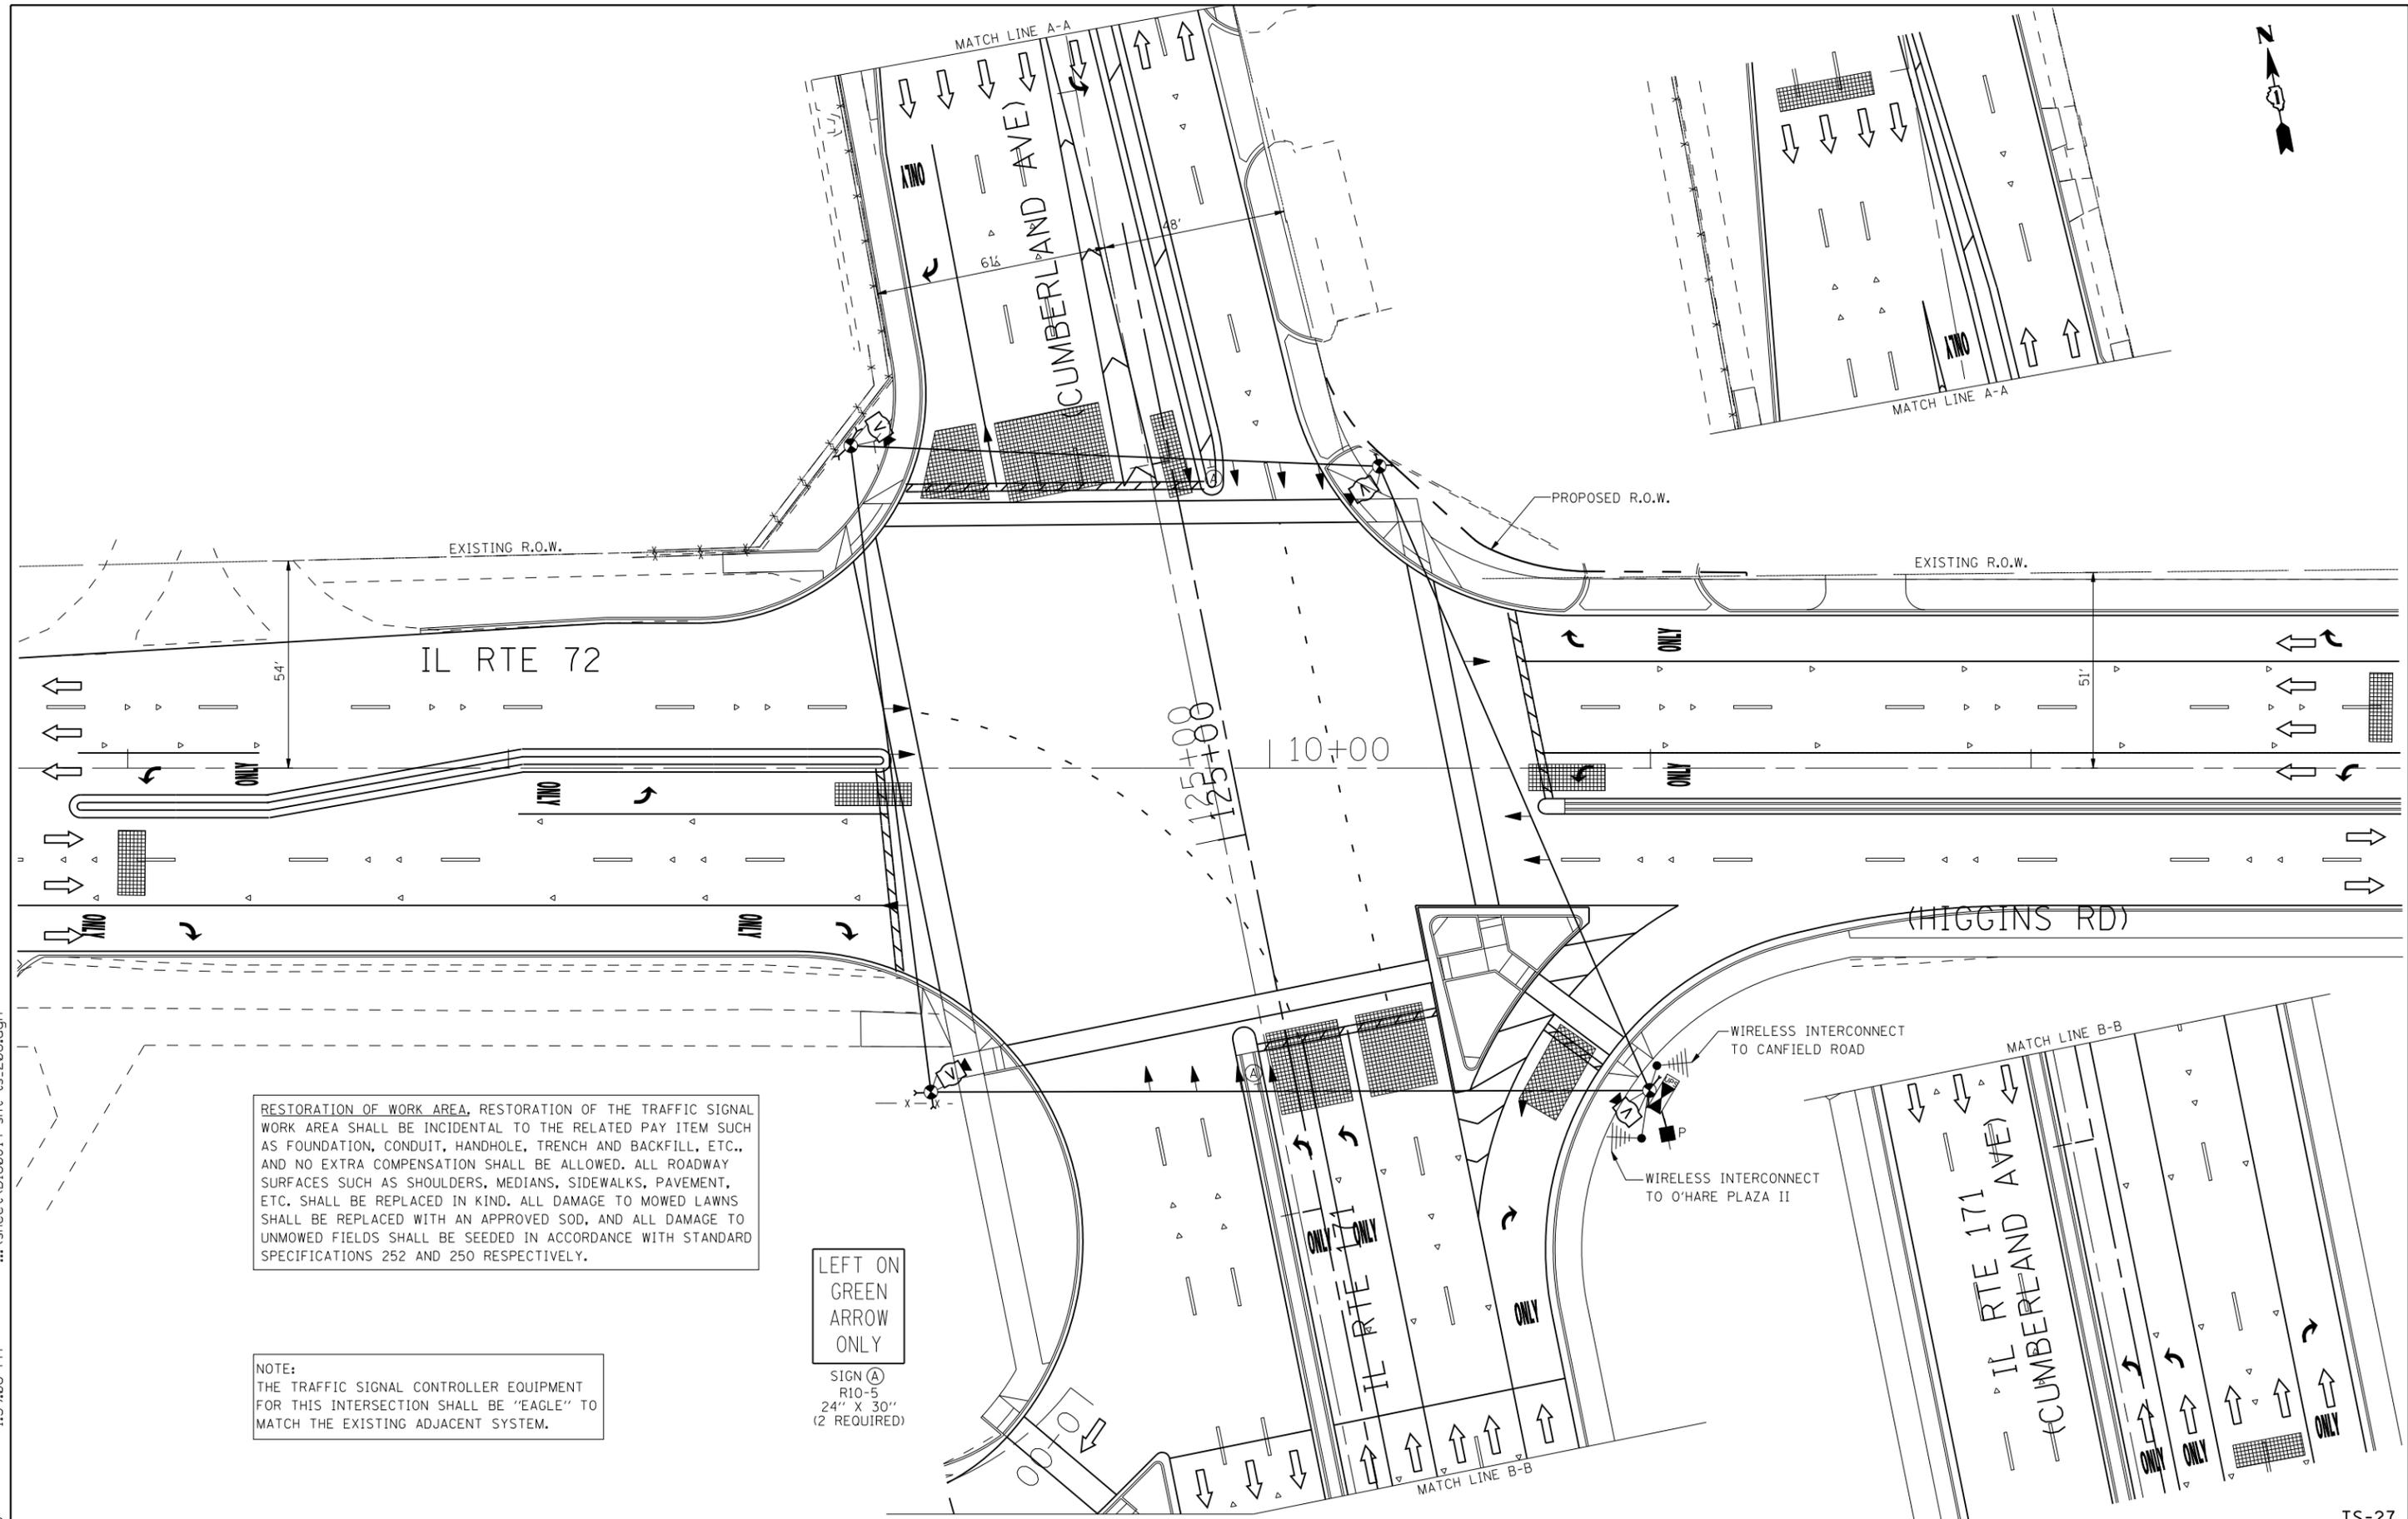

RESTORATION OF WORK AREA, RESTORATION OF THE TRAFFIC SIGNAL WORK AREA SHALL BE INCIDENTAL TO THE RELATED PAY ITEM SUCH AS FOUNDATION, CONDUIT, HANDHOLE, TRENCH AND BACKFILL, ETC., AND NO EXTRA COMPENSATION SHALL BE ALLOWED. ALL ROADWAY SURFACES SUCH AS SHOULDERS, MEDIANS, SIDEWALKS, PAVEMENT, ETC. SHALL BE REPLACED IN KIND. ALL DAMAGE TO MOWED LAWNS SHALL BE REPLACED WITH AN APPROVED SOD, AND ALL DAMAGE TO UNMOWED FIELDS SHALL BE SEEDED IN ACCORDANCE WITH STANDARD SPECIFICATIONS 252 AND 250 RESPECTIVELY.

NOTE:
THE TRAFFIC SIGNAL CONTROLLER EQUIPMENT FOR THIS INTERSECTION SHALL BE "EAGLE" TO MATCH THE EXISTING ADJACENT SYSTEM.

LEFT ON GREEN ARROW ONLY

SIGN (A)
R10-5
24" X 30"
(2 REQUIRED)

USER NAME =	DESIGNED - GR	REVISED -
PLOT SCALE =	DRAWN - GR	REVISED -
PLOT DATE =	CHECKED - CG	REVISED -
	DATE - 2/18/2013	REVISED -



STATE OF ILLINOIS
DEPARTMENT OF TRANSPORTATION

TEMPORARY TRAFFIC SIGNAL INSTALLATION (PROPOSED CONDITIONS)
IL RTE 72 (HIGGINS ROAD) AT IL RTE 171 (CUMBERLAND AVE)

SCALE: 1" = 20' SHEET NO. 1 OF 1 SHEETS STA. 123+50 TO STA. 128+12

F.A.U. RTE.	SECTION	COUNTY	TOTAL SHEETS	SHEET NO.
2746	1616B	COOK	404	186
CONTRACT NO. 60J14				
ILLINOIS FED. AID PROJECT				

TS-27