


2/18/2013 1:59:26 PM ...sheet\DI60J14-sht-ts-29.dgn

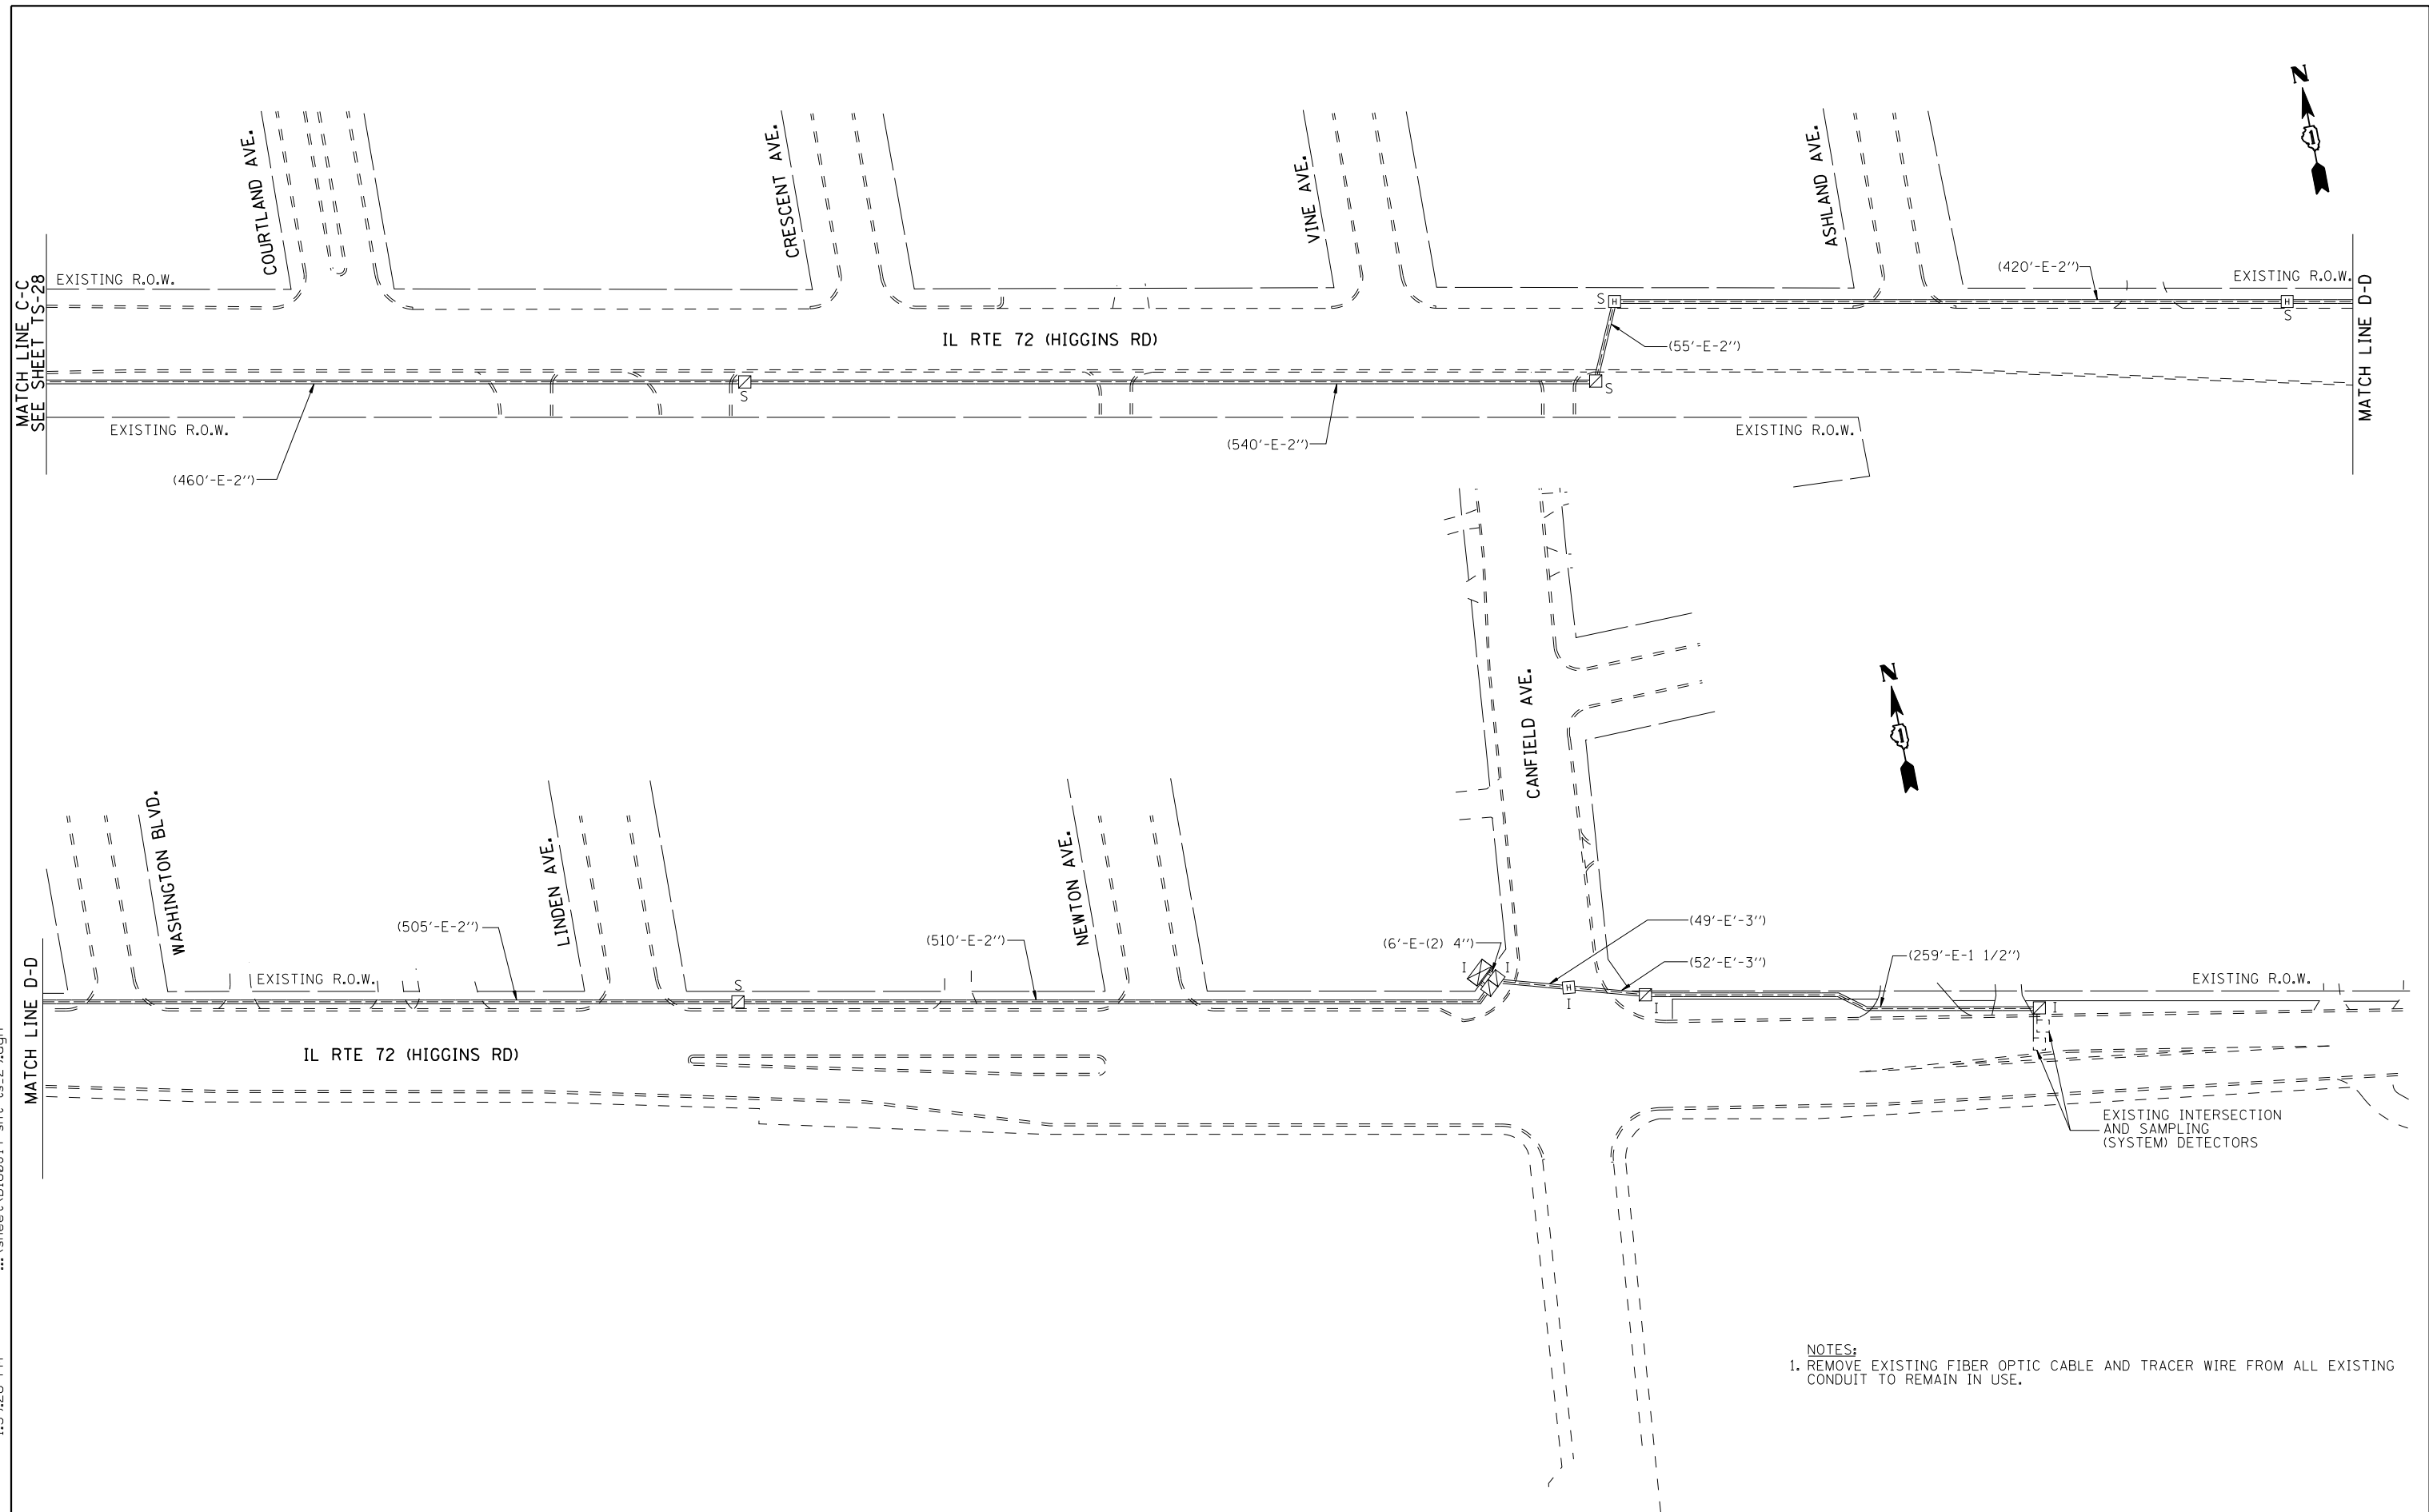

NOTES:
 1. REMOVE EXISTING FIBER OPTIC CABLE AND TRACER WIRE FROM ALL EXISTING CONDUIT TO REMAIN IN USE.

USER NAME =	DESIGNED - GR	REVISED -
	DRAWN - GR	REVISED -
PLOT SCALE =	CHECKED - CG	REVISED -
PLOT DATE =	DATE - 2/18/2013	REVISED -



**STATE OF ILLINOIS
 DEPARTMENT OF TRANSPORTATION**

**TRAFFIC SIGNAL INTERCONNECT PLAN
 IL RTE 72 (HIGGINS RD.)
 DEE RD/EAST RIVER RD. TO CANFIELD AVE.**

SCALE: 1"=50' SHEET NO. 3 OF 3 SHEETS STA. TO STA.

F.A.U. RTE.	SECTION	COUNTY	TOTAL SHEETS	SHEET NO.
2746	1616B	COOK	404	196
CONTRACT NO. 60J14				
ILLINOIS FED. AID PROJECT				

TS-37