



- REMOVAL LEGEND:**
 A - BREAK DOWN FOUNDATION
 B - BREAK DOWN MANHOLE
 C - BREAK DOWN HANDHOLE
 D - REMOVE TRAFFIC SIGNAL
 E - REMOVE PEDESTRIAN SIGNAL
 F - REMOVE TRAFFIC SIGNAL POST OR POLE
 G - REMOVE TRAFFIC SIGNAL MAST ARM
 H - REMOVE TRAFFIC SIGNAL CONTROLLER
 I - REMOVE SERVICE EQUIPMENT

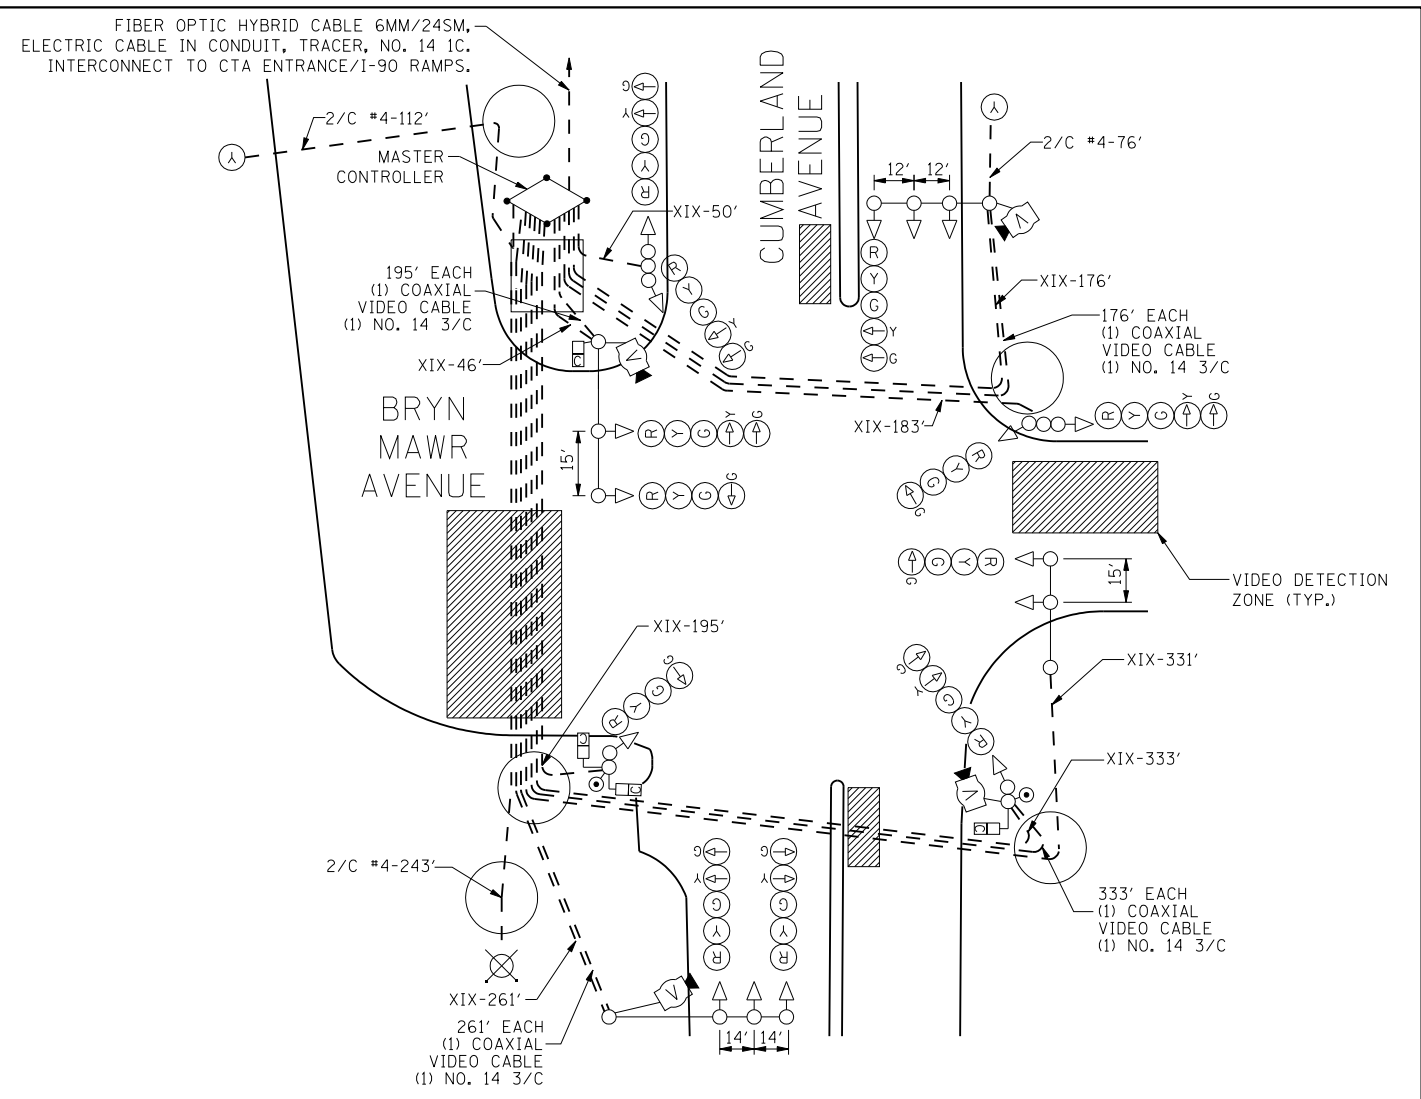

- LEGEND:**
 [V] - VIDEO DETECTION CAMERA
 [P] - LED PEDESTRIAN SIGNAL HEAD WITH COUNTDOWN TIMER
 [Y] - LED FLASHING BEACON ASSEMBLY

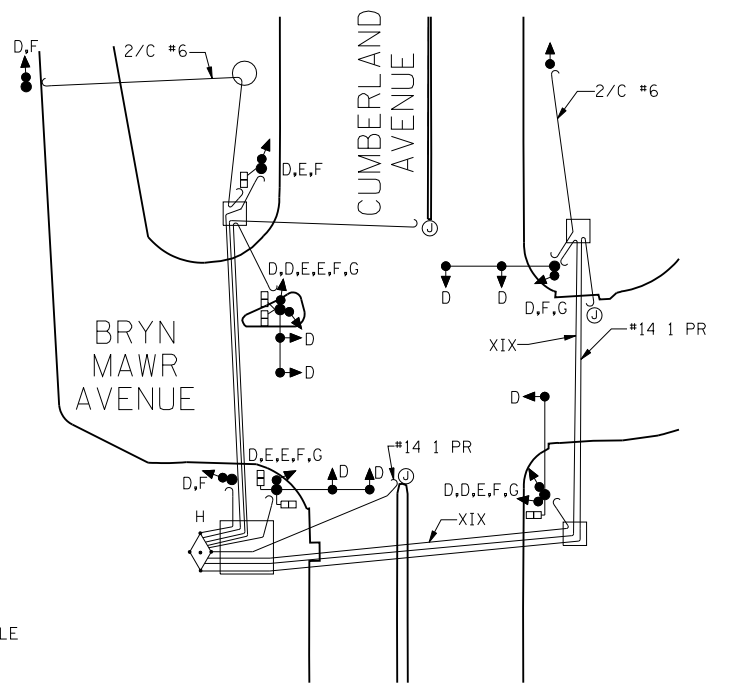

DATE		REVISION	
SUPERSEDES DRAWING NO.: 22908 DATED: 12-21-1990			
TRAFFIC CONTROL SIGNALS N. CUMBERLAND AVE AND W. BRYN MAWR AVE			
CITY OF CHICAGO DEPARTMENT OF TRANSPORTATION DIVISION OF ELECTRICAL OPERATIONS			
DRAFTSMAN:	CHIEF DRAFTSMAN:	ENGINEER: R. SWANSON	
SUPERVISING ENGINEER:	ELEC. DESIGN ENGR.		DWG. NO.
ENGINEER OF ELECTRICITY:			22908
GEN'L SUPT. OF ELECTRICITY:			
DEPUTY COMMISSIONER:			
SIZE:	SCALE: AS NOTED	DATE:	

USER NAME =	DESIGNED - GR	REVISED -
PLOT SCALE =	DRAWN - GR	REVISED -
PLOT DATE =	CHECKED - CG	REVISED -
	DATE - 12-10-2012	REVISED -



**STATE OF ILLINOIS
DEPARTMENT OF TRANSPORTATION**

**TRAFFIC CONTROL SIGNALS
IL RTE 171 (CUMBERLAND AVENUE) AT BRYN MAWR AVENUE**
 SCALE: AS NOTED SHEET NO. OF SHEETS STA. TO STA.

F.A.U. RTE.	SECTION	COUNTY	TOTAL SHEETS	SHEET NO.
2746	1616B	COOK	404	208
CONTRACT NO. 60J14				
ILLINOIS FED. AID PROJECT				