


- NOTES**
1. INTERCONNECT CABLE TO BE FIBER OPTIC HYBRID CABLE 6MM/24SM.
 2. REMOVE EXISTING INTERCONNECT CABLE FROM EXISTING CONDUIT TO REMAIN IN USE.

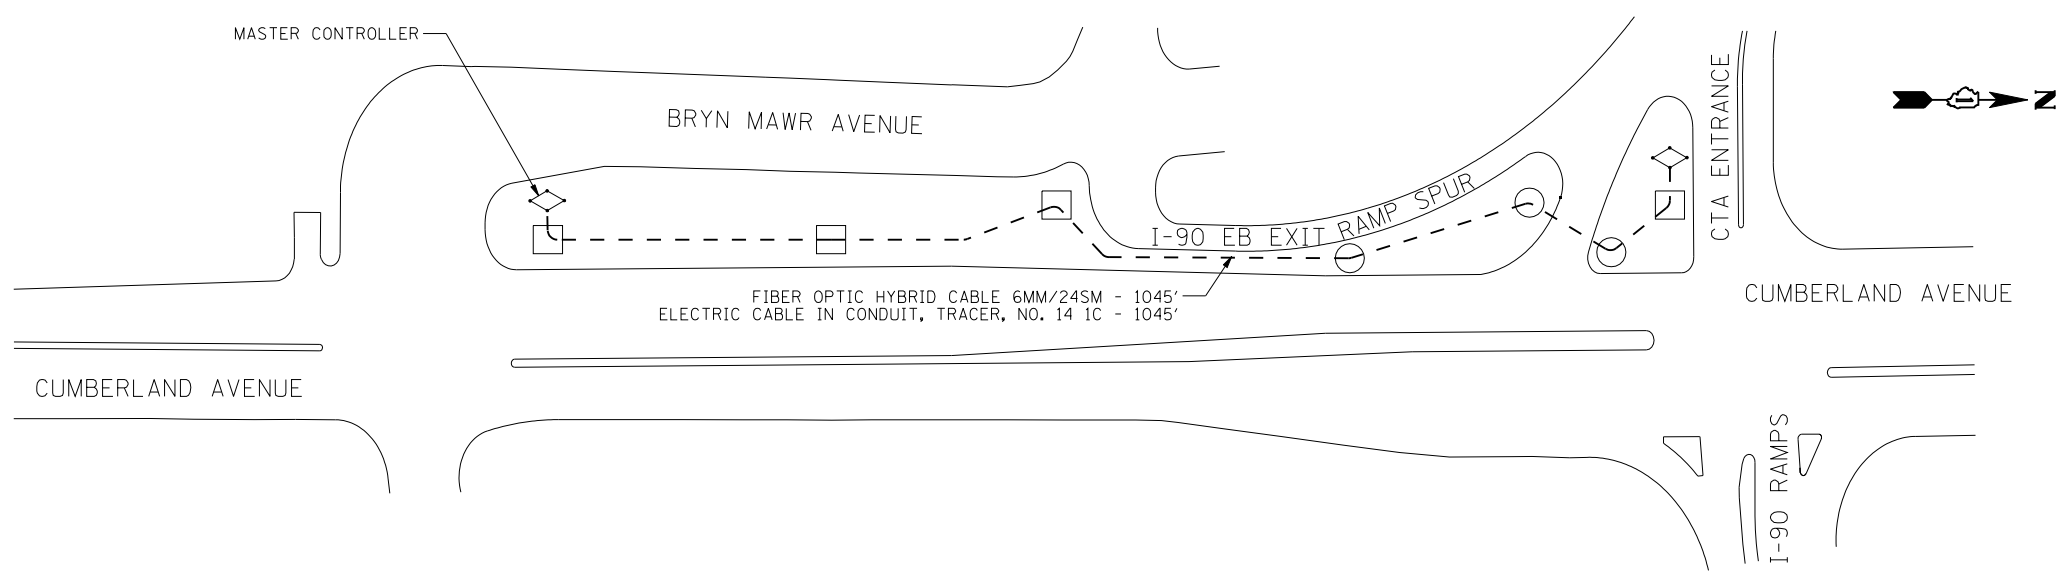

CABLE PLAN

2/18/2013 2:00:04 PM ...sheet\DI60J14-sht-ts_49.dgn

USER NAME =	DESIGNED - GR	REVISED -
	DRAWN - GR	REVISED -
PLOT SCALE =	CHECKED - CG	REVISED -
PLOT DATE =	DATE - 2/18/2013	REVISED -



STATE OF ILLINOIS
DEPARTMENT OF TRANSPORTATION

TRAFFIC SIGNAL INTERCONNECT PLAN
CUMBERLAND AVENUE
BRYN MAWR AVENUE TO CTA ENTRANCE/I-90 RAMPS

F.A.U. RTE.	SECTION	COUNTY	TOTAL SHEETS	SHEET NO.
2746	1616B	COOK	404	216
CONTRACT NO. 60J14				
ILLINOIS FED. AID PROJECT				

TS-57