


DRAWN: G.R.
 DATE: 07-23-2012
 CHECKED: C.L.K.
 DATE: 07-30-2012

CITY OF CHICAGO
 DEPARTMENT OF TRANSPORTATION
 TEMPORARY TRAFFIC SIGNAL TIMING SCHEDULE
 N. CUMBERLAND AVE. & W. CATHERINE ST.
 5400 N. / 8400 W.
 APPROVED: [Signature]
 TRAFFIC ENGINEER
 CITY TRAFFIC ENGINEER

Dial: Offset: Times Of Operation:

130	11	40"	6 A.M. TO 10 A.M., MON. - FRI.
130	2	40"	ALL OTHER TIMES
130	3	40"	ALL OTHER TIMES
130	4	40"	ALL OTHER TIMES

Flash Operation: Y1, Y2, R3; W, DW, ↑'S-OFF.

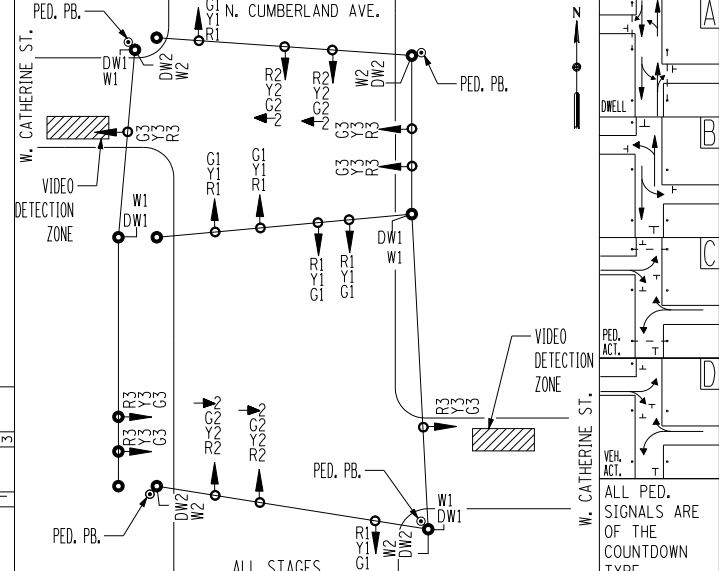

SIGNAL PHASE: INTERVAL:

CUMBERLAND AVE. (NB./SB. EXT.)	G1
"	Y1
"	R1
CUMBERLAND AVE. (NB./SB. INT.)	G2
"	Y2
"	R2
CATHERINE ST. (EB./WB.)	G3
"	Y3
"	R3
WALK (NB./SB.)	W1
DONT WALK	DW1
WALK (EB./WB.)	W2
DONT WALK	DW2

ALL STAGES


DATE	
SENT:	
INSTALLED:	

DIAL 1, SECONDS PER INTERVAL

MIN	5	2	7	4	8	4	1
-----	---	---	---	---	---	---	---

DIAL 2, SECONDS PER INTERVAL

MIN	7	1	4	8	4	1
-----	---	---	---	---	---	---

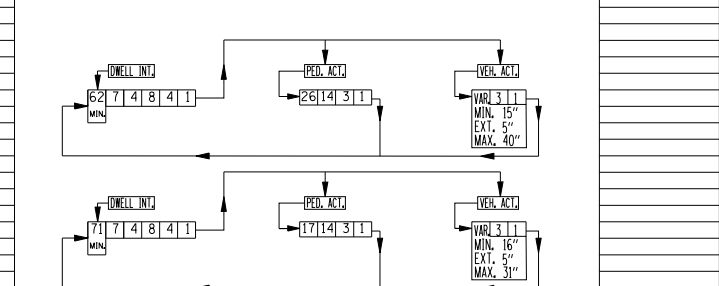

BoEl. Drwg. No. 23616


DRAWN: G.R.
 DATE: 07-23-2012
 CHECKED: C.L.K.
 DATE: 07-30-2012

CITY OF CHICAGO
 DEPARTMENT OF TRANSPORTATION
 TEMPORARY TRAFFIC SIGNAL TIMING SCHEDULE
 N. CUMBERLAND AVE. & W. BRYN MAWR AVE.
 5600 N. / 8400 W.
 APPROVED: [Signature]
 TRAFFIC ENGINEER
 CITY TRAFFIC ENGINEER

Dial: Offset: Times Of Operation:

130	1	40"	6 A.M. TO 10 A.M., MON. - FRI.
130	2	40"	ALL OTHER TIMES
130	3	40"	ALL OTHER TIMES
130	4	40"	ALL OTHER TIMES

Flash Operation: R1, R2, R3, R4; W, DW, ↑'S-OFF.

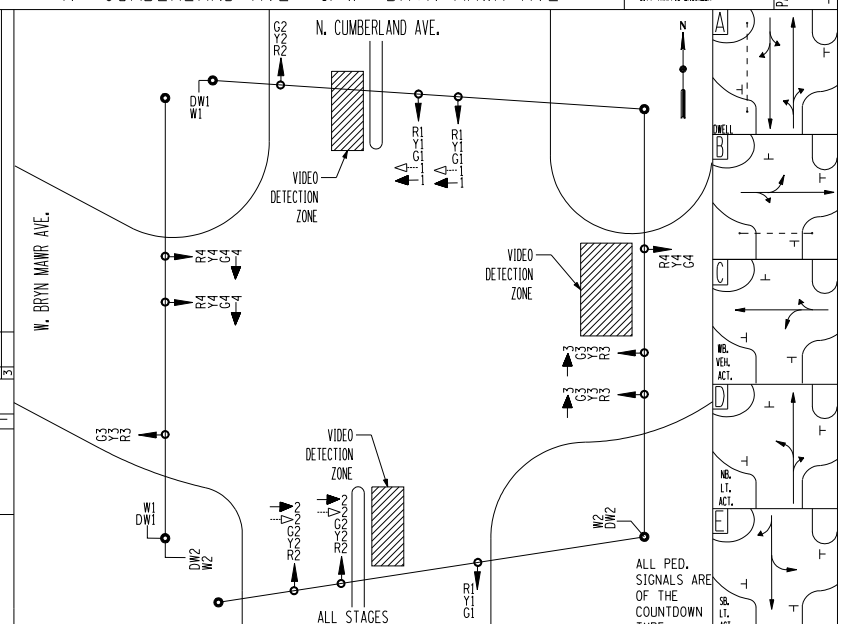

SIGNAL PHASE: INTERVAL:

CUMBERLAND AVE. (NB.)	G1
"	Y1
"	R1
CUMBERLAND AVE. (SB.)	G2
"	Y2
"	R2
BRYN MAWR AVE. (EB.)	G3
"	Y3
"	R3
BRYN MAWR AVE. (WB.)	G4
"	Y4
"	R4
WALK (N. XWALK)	W1
DONT WALK	DW1
WALK (S. XWALK)	W2
DONT WALK	DW2

ALL STAGES


DATE	
SENT:	
INSTALLED:	

DIAL 1, SECONDS/INTERVAL

MIN	13	3	1	4	1	2	5	2	4	1	2
-----	----	---	---	---	---	---	---	---	---	---	---

DIAL 2, SECONDS/INTERVAL

MIN	13	3	1	4	1	2	5	2	4	1	2
-----	----	---	---	---	---	---	---	---	---	---	---

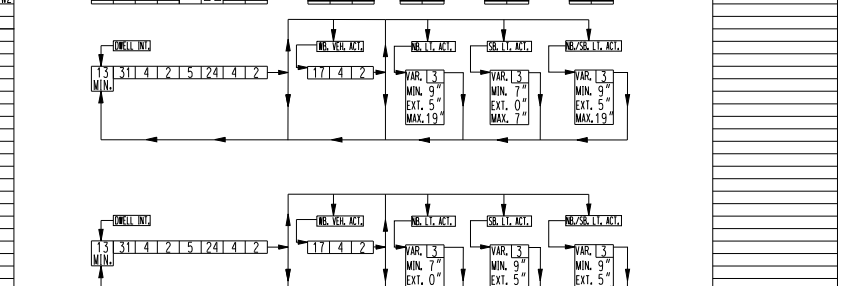

BoEl. Drwg. No. 22908

DATE	REVISION
SUPERSEDES DRAWING NO.: 23396 DATED: 10-14-1982	
TEMPORARY TRAFFIC SIGNAL TIMING SCHEDULES	
CITY OF CHICAGO DEPARTMENT OF TRANSPORTATION DIVISION OF ELECTRICAL OPERATIONS	
DRAFTSMAN:	ENGINEER: R. SWANSON
SUPERVISING ENGINEER: ELEC. DESIGN ENGR.	DWG. NO.
ENGINEER OF ELECTRICITY:	
GEN'L SUPT. OF ELECTRICITY:	
DEPUTY COMMISSIONER:	

USER NAME =	DESIGNED - GR	REVISED -
PLOT SCALE =	DRAWN - GR	REVISED -
PLOT DATE =	CHECKED - CG	REVISED -
	DATE - 12-10-2012	REVISED -



STATE OF ILLINOIS
 DEPARTMENT OF TRANSPORTATION

TEMPORARY TRAFFIC SIGNAL TIMING SCHEDULES
 SCALE: AS NOTED SHEET NO. OF SHEETS STA. TO STA.

TS-60

F.A.U. RTE.	SECTION	COUNTY	TOTAL SHEETS	SHEET NO.
2746	1616B	COOK	404	219
CONTRACT NO. 60J14				
ILLINOIS FED. AID PROJECT				