



s:\projects\3009 1-90_cumberland-patrick\project work\disciplines\electrical\sheet\DI60J14-sht-light-36.dgn

2/18/2013 2:43:50 PM

2/18/2013

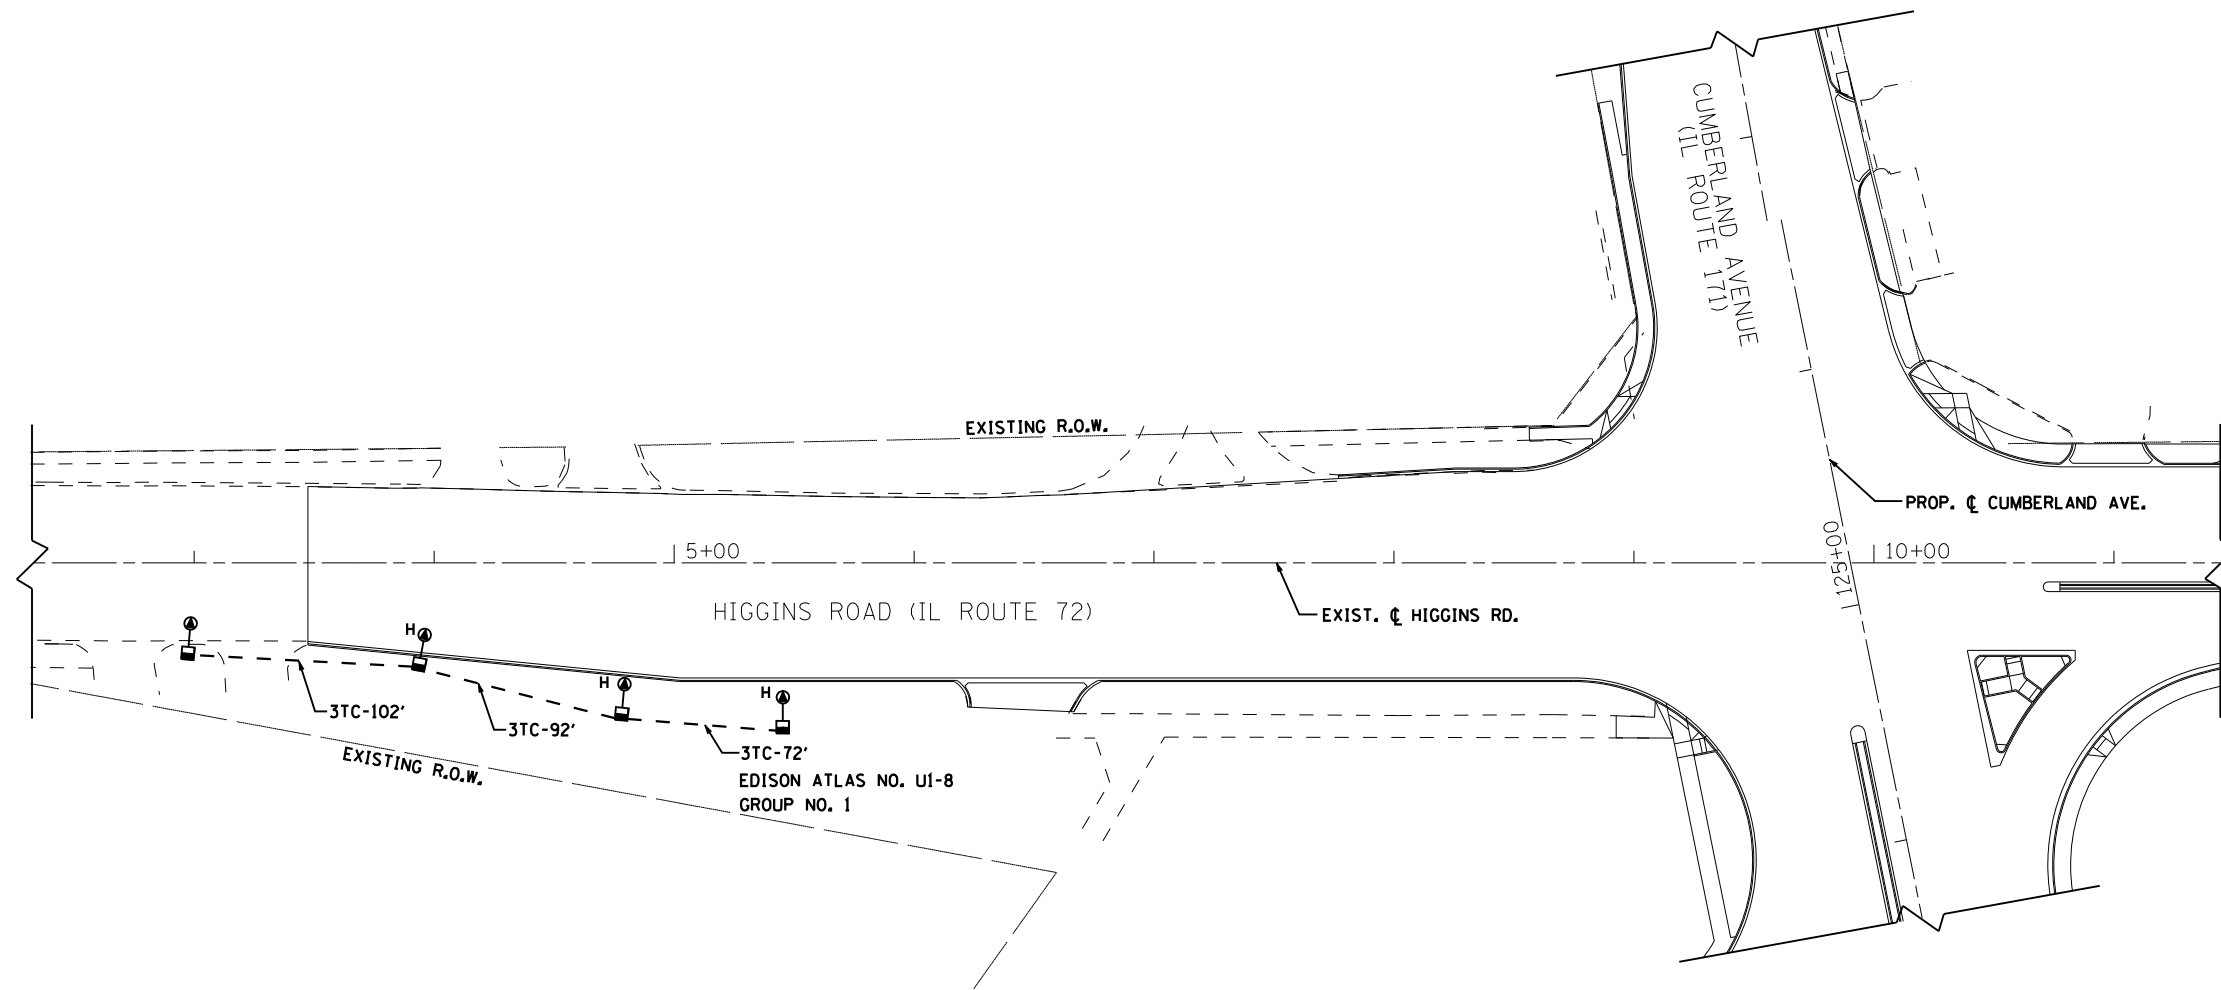

KEY:
H - RELOCATED LIGHT POLE, MAST ARM AND LUMINAIRE

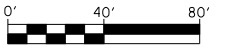

SCALE: 1" = 40'

LT-36

| | | |
|--------------|------------------|-----------|
| USER NAME = | DESIGNED - RAS | REVISED - |
| | DRAWN - RAS | REVISED - |
| PLOT SCALE = | CHECKED - MKR | REVISED - |
| PLOT DATE = | DATE - 2/18/2013 | REVISED - |



**STATE OF ILLINOIS
DEPARTMENT OF TRANSPORTATION**

**CDOT ROADWAY LIGHTING INSTALLATION PLAN
HIGGINS ROAD**

SCALE: 1" = 40' SHEET NO. 2 OF 2 SHEETS STA. 2+32 TO STA. 11+44

| F.A.U. RTE. | SECTION | COUNTY | TOTAL SHEETS | SHEET NO. |
|---------------------------|---------|--------|--------------|-----------|
| 2746 | 1616B | COOK | 404 | 268 |
| CONTRACT NO. 60J14 | | | | |
| ILLINOIS FED. AID PROJECT | | | | |