


FINAL SURVEY NO.	SURVEYED	BY	DATE
	PLOTTED		
	TEMPLATE		
	AREAS		
	CHECKED		

ORIGINAL SURVEY NO.	SURVEYED	BY	DATE
	PLOTTED		
	TEMPLATE		
	AREAS		
	CHECKED		

COMPANY NAME: HRCGreen.com
 PROJECT CONTACT: Illinois Professional Design Firm #184-001322
 CLIENT: 2/7/2013 1:58:13 PM
 DATE PLOTTED: 8610098.01-xrc.dgn
 PLOT DRIVER: pdfplot
 PEN TABLE: standard-trns.tbl

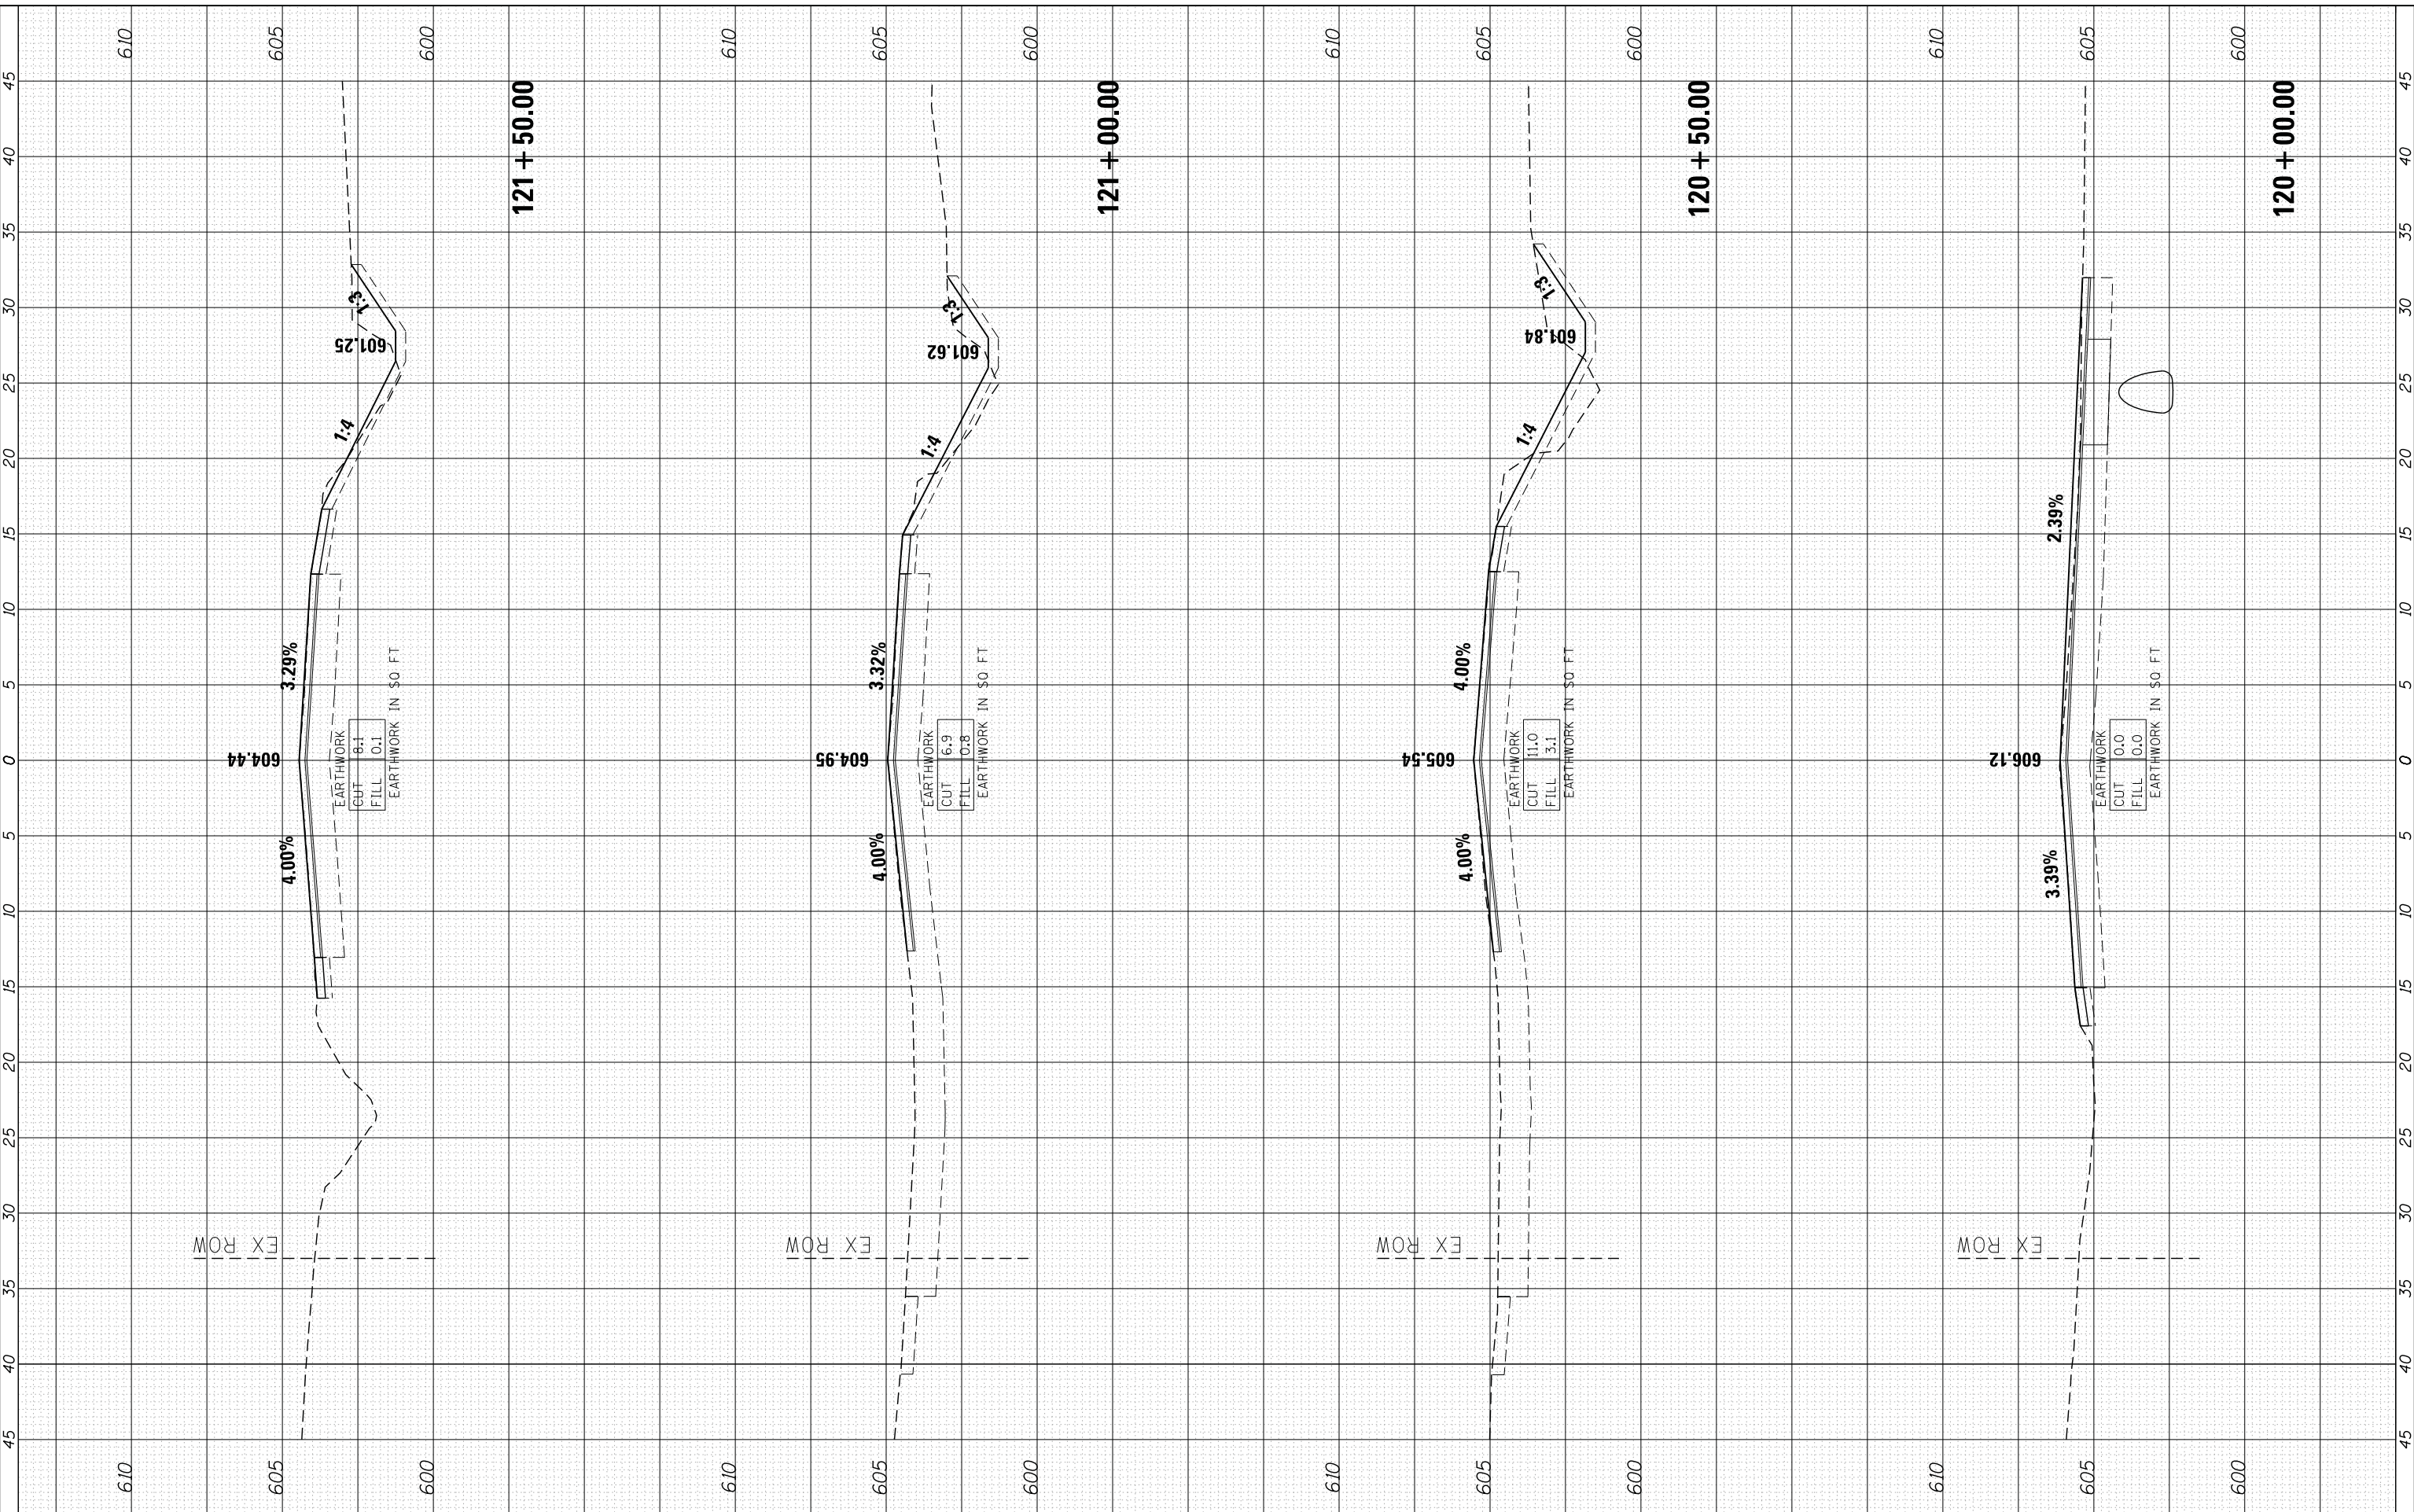

USER NAME = spenel	DESIGNED - CMH	REVISED -
	DRAWN - SMP	REVISED -
PLOT SCALE = 1" = 5'	CHECKED - TEH	REVISED -
PLOT DATE = 2/7/2013	DATE - 2/7/13	REVISED -

**STATE OF ILLINOIS
DEPARTMENT OF TRANSPORTATION**

**CROSS SECTIONS
127TH STREET**

SCALE: 1" = 5' SHEET NO. 1 OF 12 SHEETS STA. 120+00.00 TO STA. 121+50.00

F.A. RTE. 1587	SECTION 3034-RS-S	COUNTY COOK	TOTAL SHEETS 48	SHEET NO. 37
CONTRACT NO. 60L82			ILLINOIS FED. AID PROJECT 60L82	