


FINAL SURVEY NO.	SURVEYED	BY	DATE
NOTE BOOK	PLOTTED		
AREAS CHECKED	TEMPLATE		
	AREAS CHECKED		

ORIGINAL SURVEY NO.	SURVEYED	BY	DATE
NOTE BOOK	PLOTTED		
AREAS CHECKED	TEMPLATE		
	AREAS CHECKED		

COMPANY NAME: HRGreen
 PROJECT CONTACT: HRGreen
 CLIENT: HRGreen
 DATE PLOTTED: 2/7/2013 14:58:17 PM
 FILE NAME: 36200RS-01-xsec.dgn
 PLOT DRIVER: standard-trns.tbl

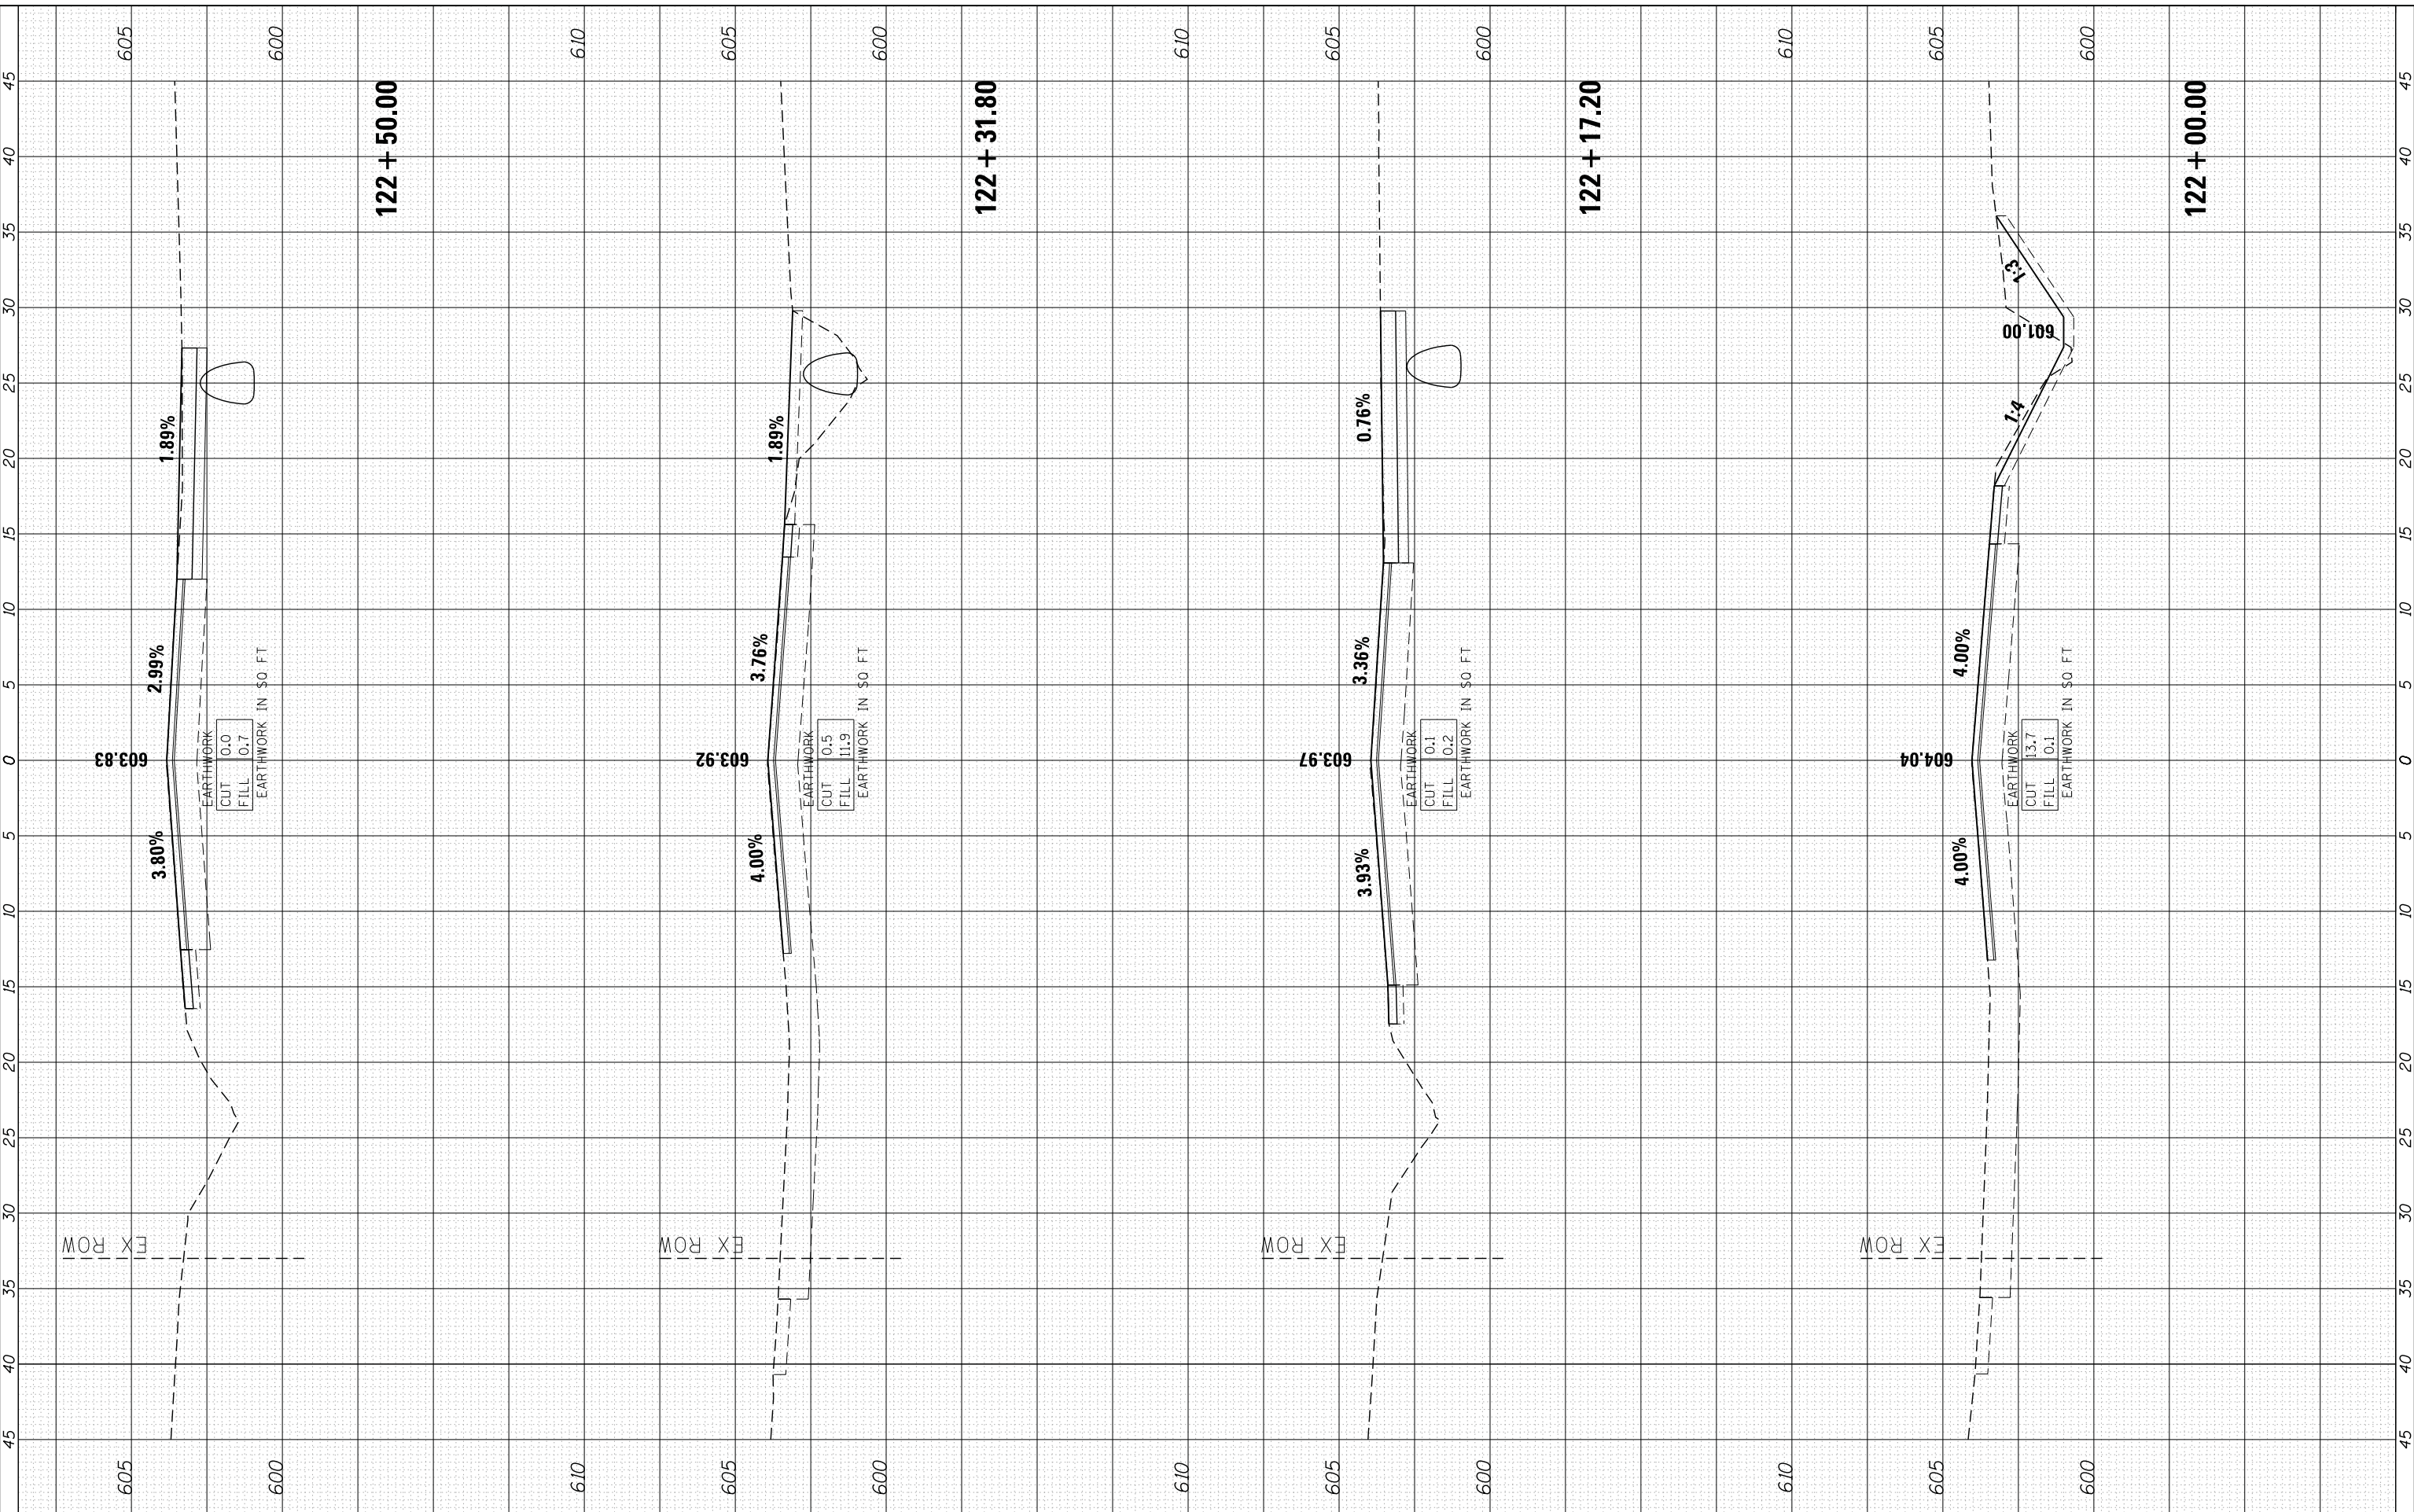

USER NAME	= spenel
DESIGNED	- CMH
DRAWN	- SMP
CHECKED	- TEH
DATE	- 2/7/13

REVISIONS	NO.	DESCRIPTION

DESIGNED	- CMH
DRAWN	- SMP
CHECKED	- TEH
DATE	- 2/7/13

**STATE OF ILLINOIS
DEPARTMENT OF TRANSPORTATION**

**CROSS SECTIONS
127TH STREET**

SCALE: 1" = 5' SHEET NO. 2 OF 12 SHEETS STA. 122+00.00 TO STA. 122+50.00

F.A. RTE.	SECTION	COUNTY	TOTAL SHEETS	SHEET NO.
1587	3034-RS-S	COOK	48	38
CONTRACT NO.			60L82	
FED. ROAD DIST. NO.		ILLINOIS FED. AID PROJECT	60L82	