


FINAL SURVEY NO.	SURVEYED PLOTTED TEMPLATE AREAS CHECKED	BY	DATE

ORIGINAL SURVEY NO.	SURVEYED PLOTTED TEMPLATE AREAS CHECKED	BY	DATE

COMPANY NAME: HRGreen  
 PROJECT CONTACT: HRGreen.com  
 CLIENT: Illinois Professional Design Firm  
 DATE PLOTTED: 2/7/2013 15:52:25 PM  
 PLOT DRIVER: 66100196.01-xdcogn  
 PEN TABLE: pcf.ctb  
 STANDARD: standard-trns.tbl

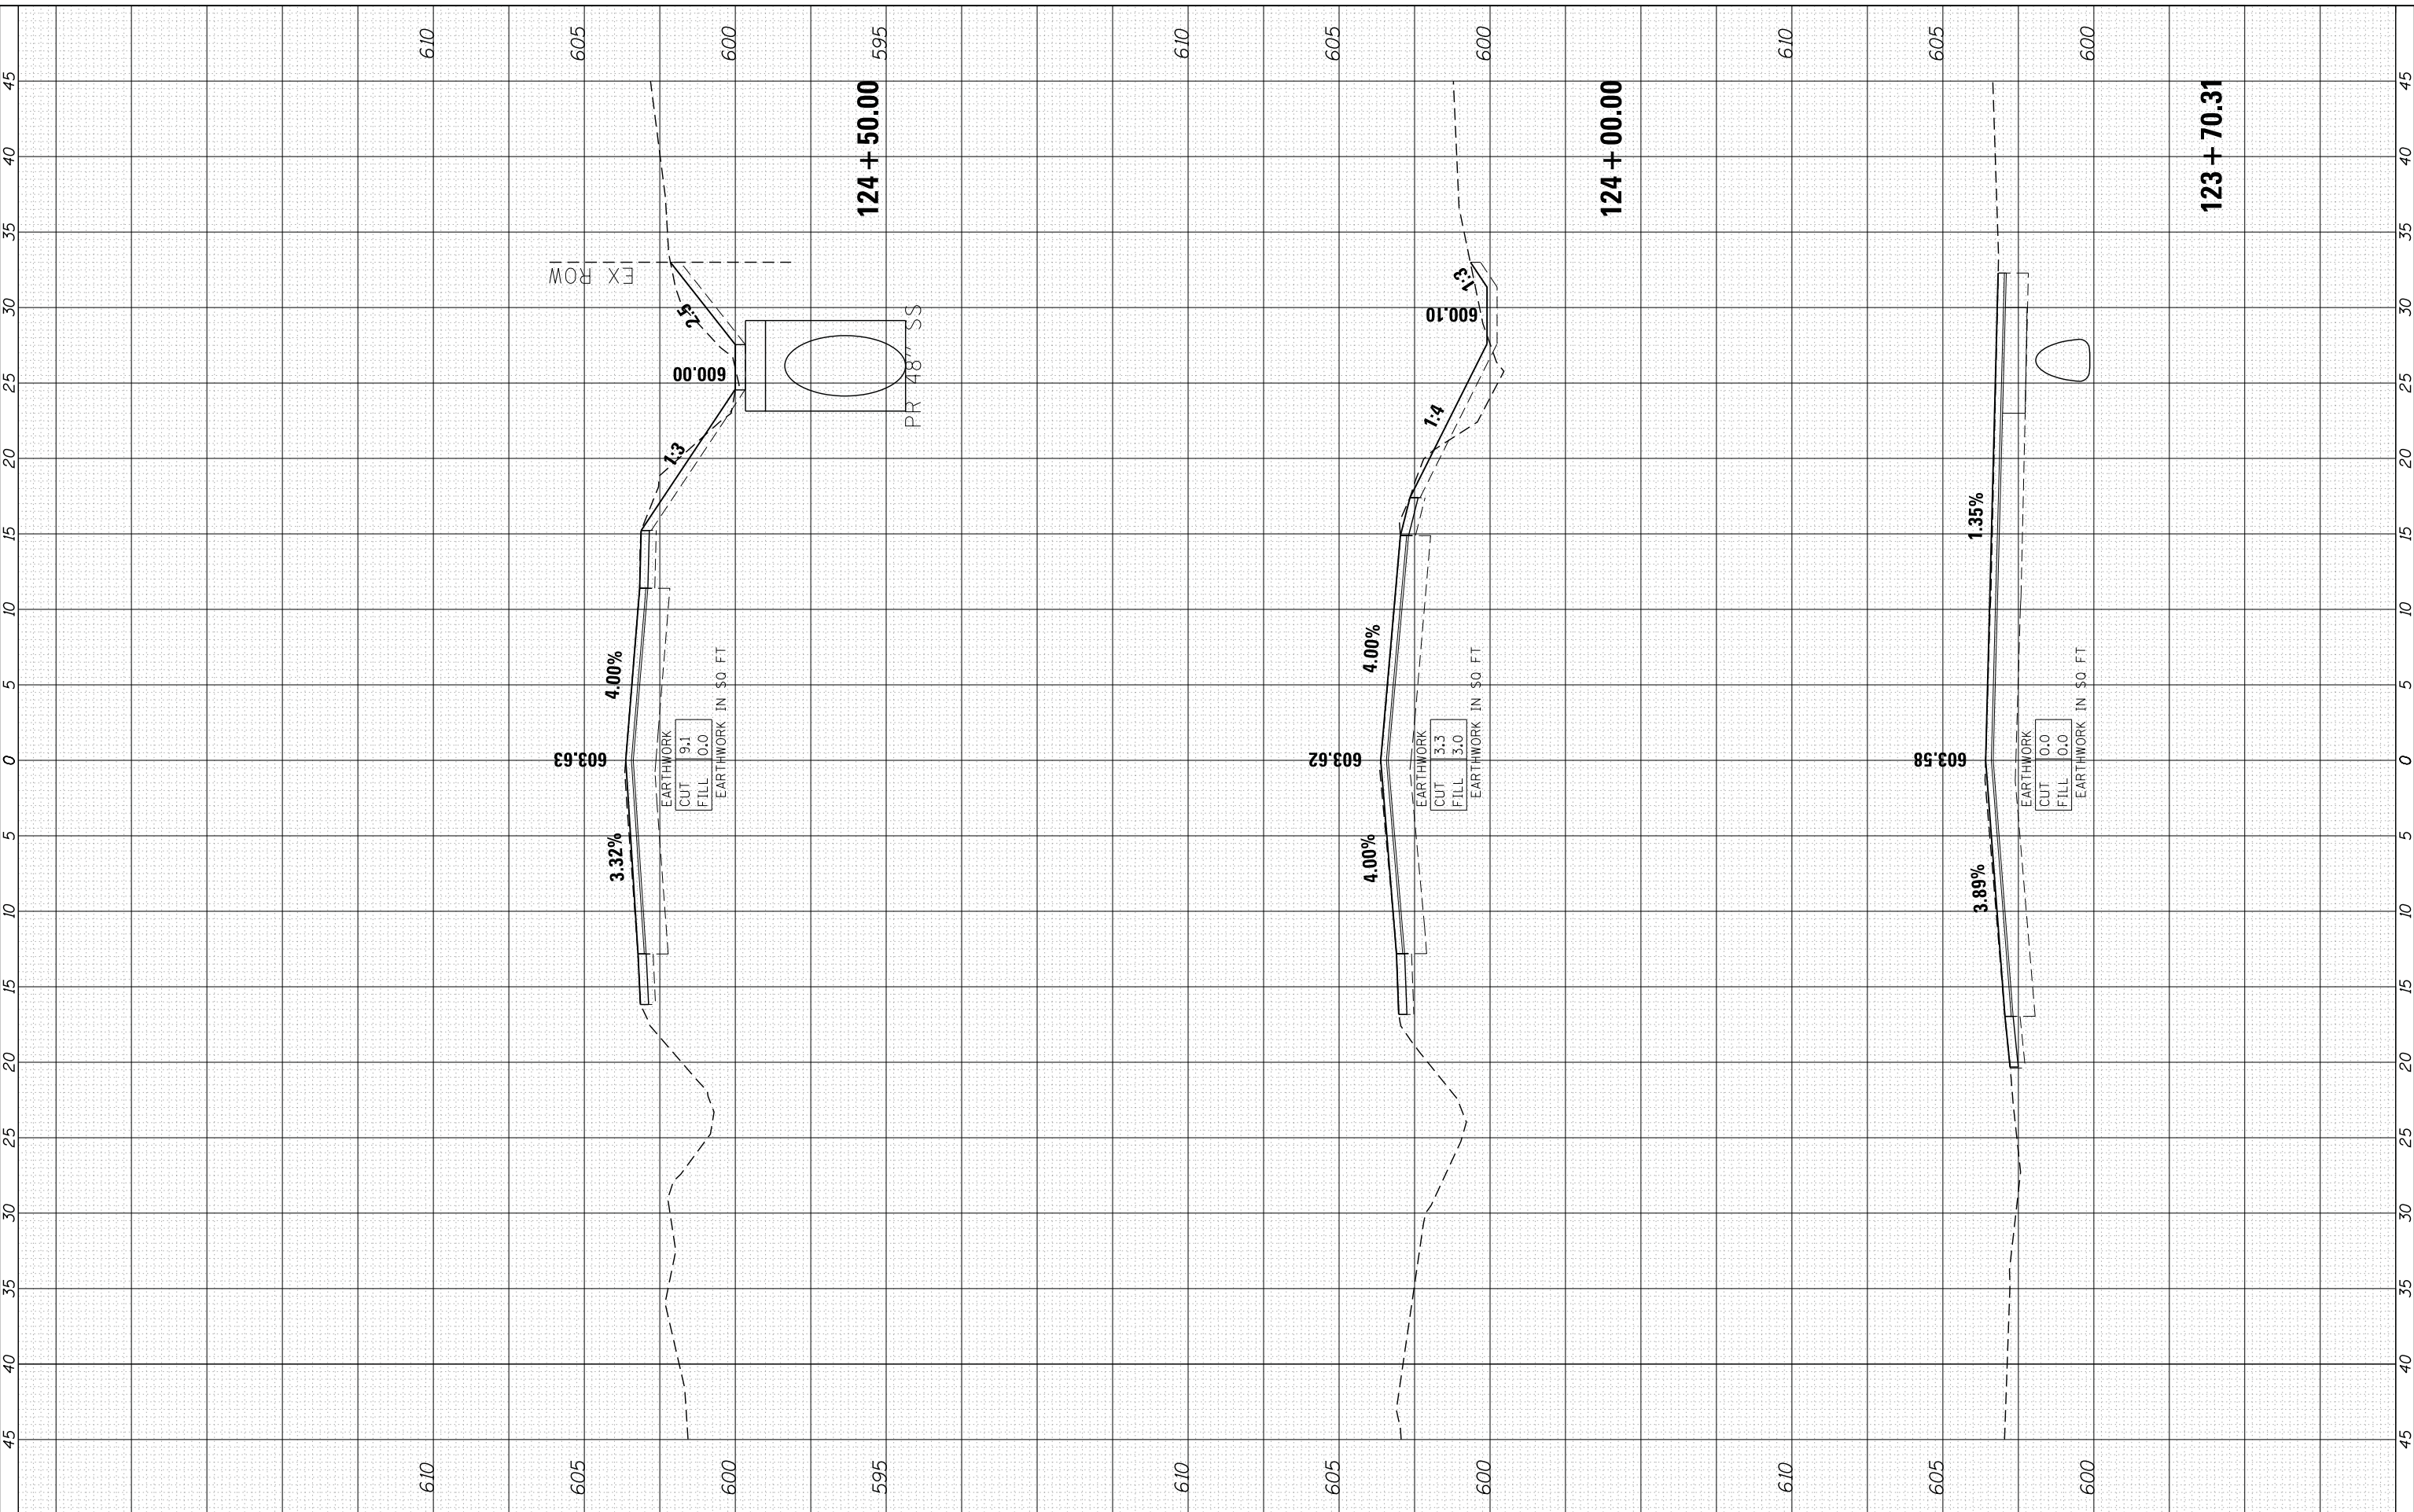

USER NAME = spenel	DESIGNED - CMH	REVISED -
	DRAWN - SMP	REVISED -
	CHECKED - TEH	REVISED -
	DATE - 2/7/13	REVISED -

PLOT SCALE = 1" = 5'
PLOT DATE = 2/7/2013

STATE OF ILLINOIS
DEPARTMENT OF TRANSPORTATION

CROSS SECTIONS
127TH STREET
SCALE: 1" = 5'
SHEET NO. 4 OF 12 SHEETS
STA. 123+70.31 TO STA. 124+50.00

F.A. RTE.	SECTION	COUNTY	TOTAL SHEETS	SHEET NO.
1587	3034-RS-S	COOK	48	40
CONTRACT NO.			60L82	
FED. ROAD DIST. NO.		ILLINOIS FED. AID PROJECT		60L82