


FINL SURVEY NO.	SURVEYED	BY	DATE
NOTE BOOK	PLOTTED		
AREAS CHECKED	TEMPLATE		
	AREAS		
	CHECKED		

ORIGINAL SURVEY NO.	SURVEYED	BY	DATE
NOTE BOOK	PLOTTED		
AREAS CHECKED	TEMPLATE		
	AREAS		
	CHECKED		

COMPANY NAME: HRCreen.com  
 PROJECT CONTACT: 2/7/2013 15:52:29 PM  
 CLIENT: 8610096.01-xrcogn  
 DATE PLOTTED: 2/7/2013  
 PLOT DRIVER: pcfplot  
 PEN TABLE: standard-trns.tbl

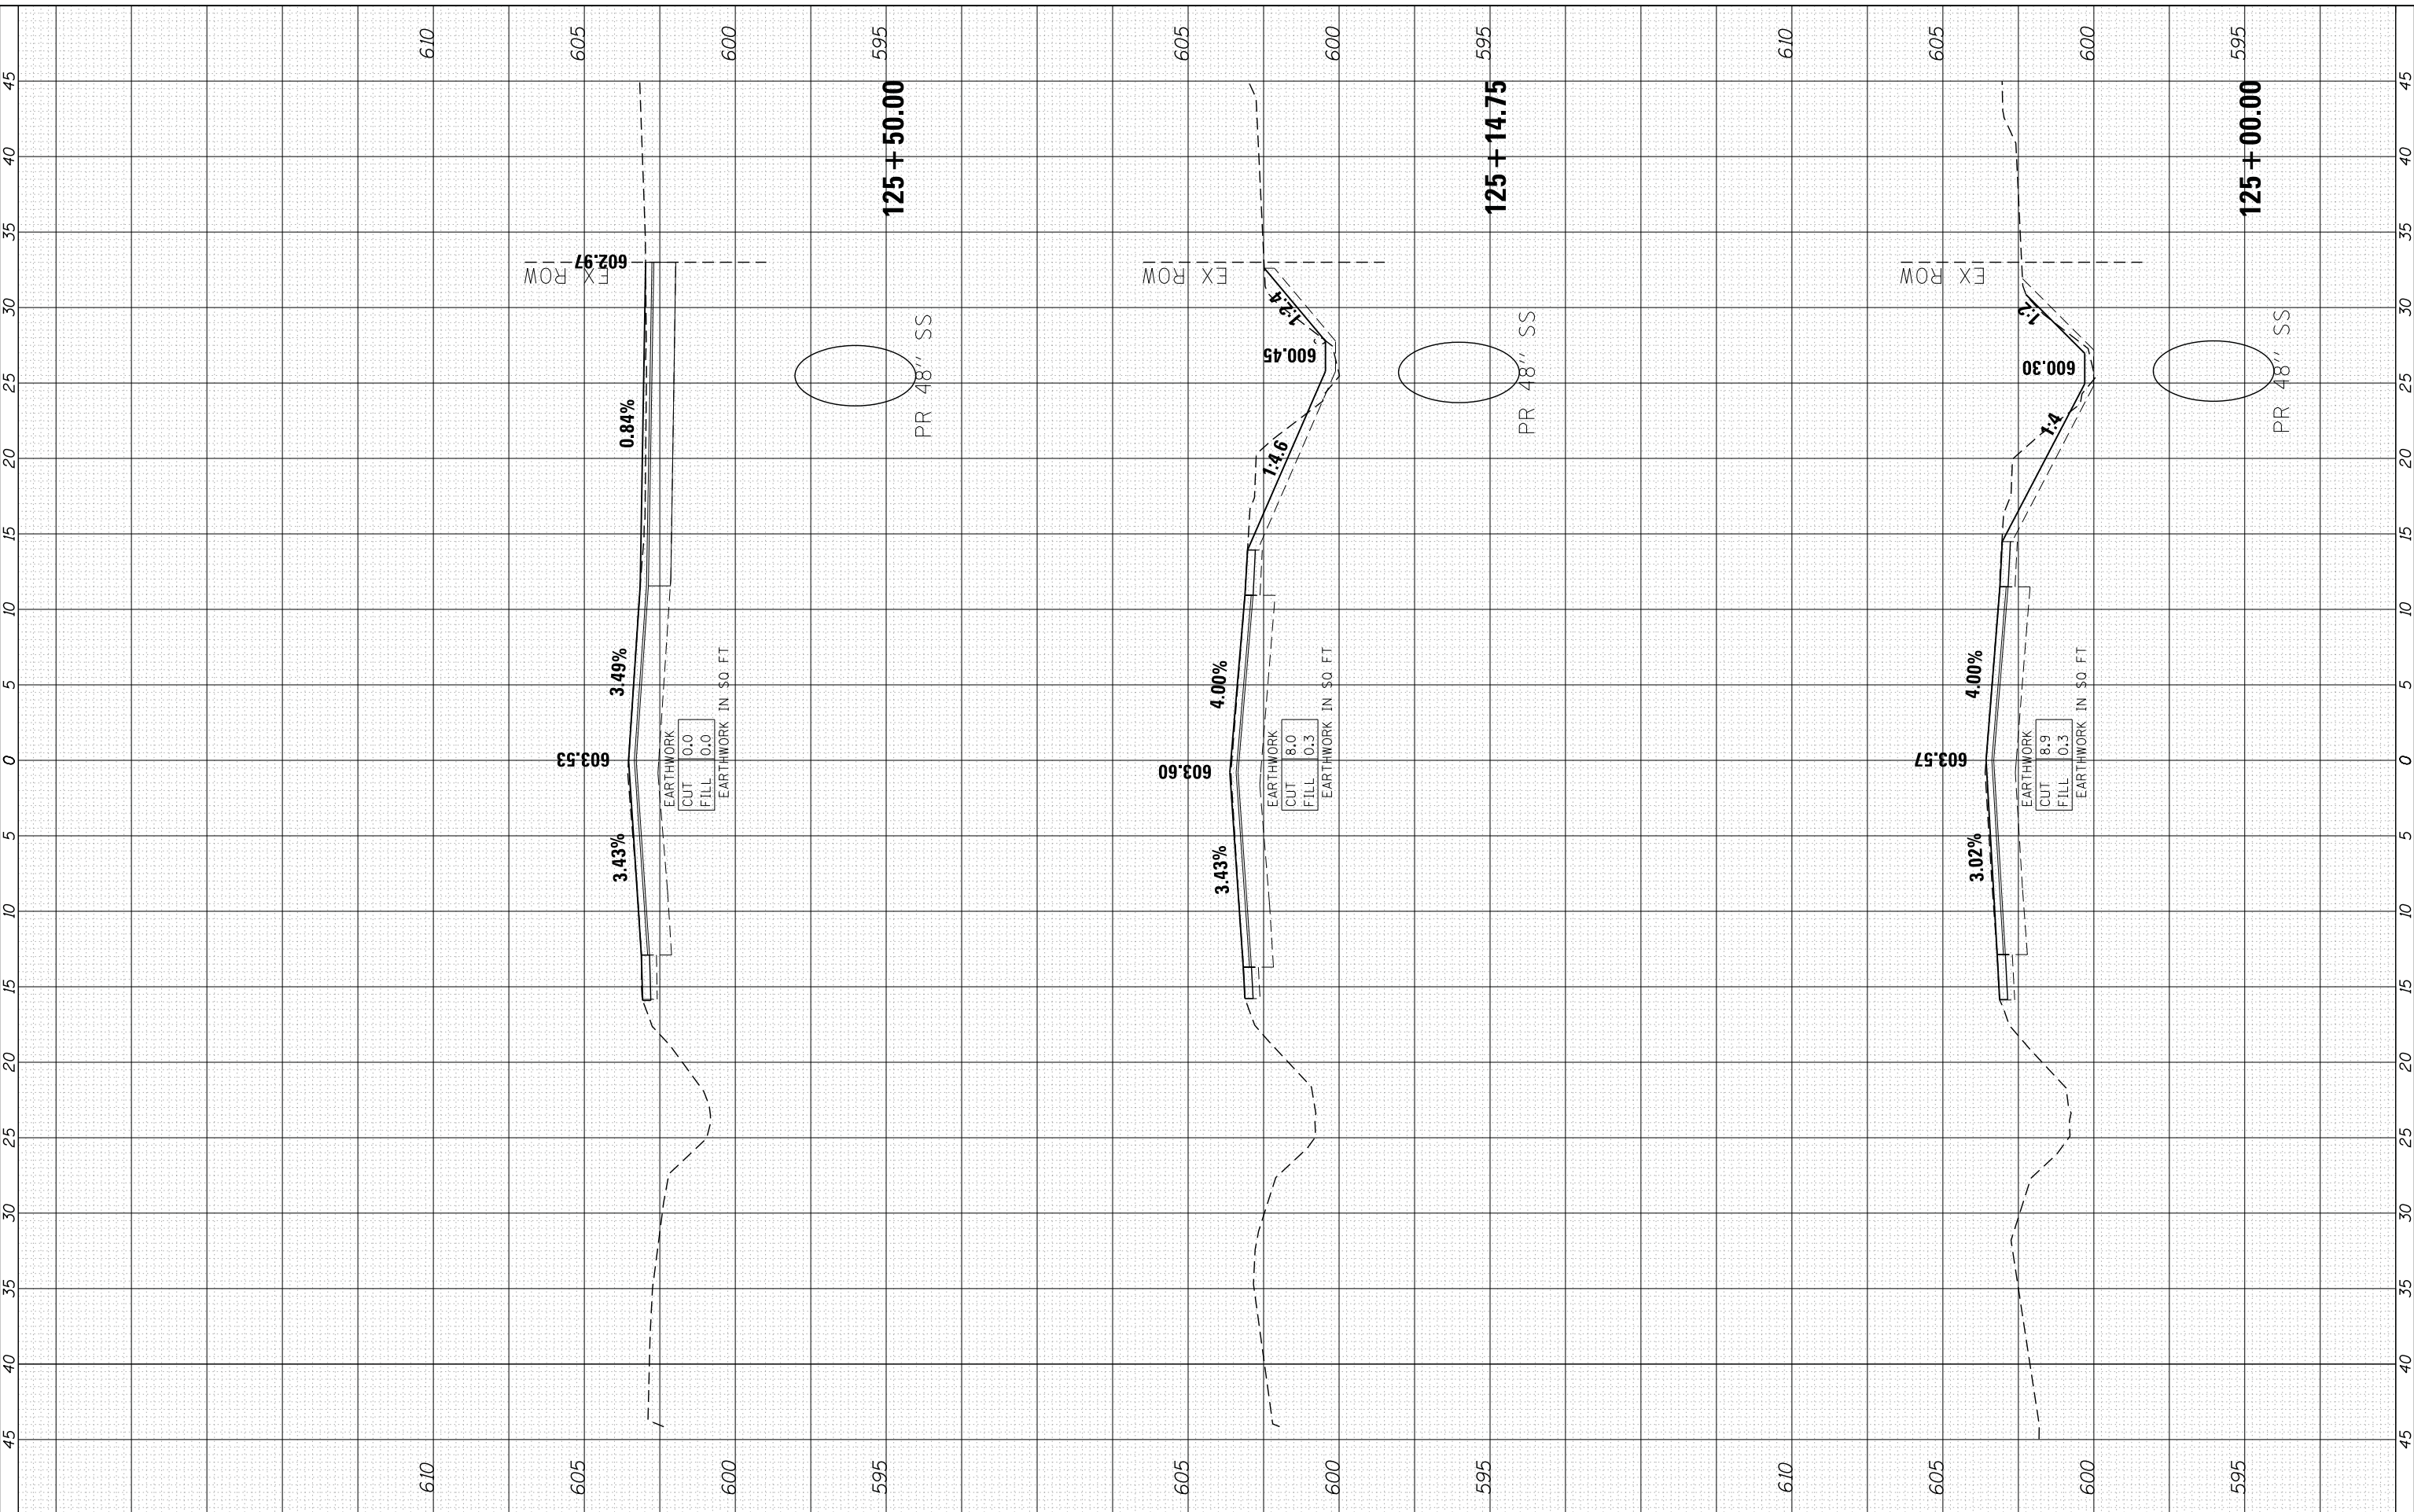

**HRCreen.com**  
 Illinois Professional Design Firm  
 #184-001322

USER NAME = spenel	DESIGNED - CMH	REVISED -
	DRAWN - SMP	REVISED -
PLOT SCALE = 1" = 5'	CHECKED - TEH	REVISED -
PLOT DATE = 2/7/2013	DATE - 2/7/13	REVISED -

**STATE OF ILLINOIS  
 DEPARTMENT OF TRANSPORTATION**

**CROSS SECTIONS  
 127TH STREET**

SCALE: 1" = 5'    SHEET NO. 5 OF 12 SHEETS    STA. 125+00.00 TO STA. 125+50.00

F.A. RTE.	SECTION	COUNTY	TOTAL SHEETS	SHEET NO.
1587	3034-RS-S	COOK	48	41
CONTRACT NO. 60L82				
FED. ROAD DIST. NO.		ILLINOIS FED. AID PROJECT	60L82	