


FINAL SURVEY NO.	SURVEYED	BY	DATE
NOTE BOOK	PLOTTED		
AREAS CHECKED	TEMPLATE		
	AREAS CHECKED		

ORIGINAL SURVEY NO.	SURVEYED	BY	DATE
NOTE BOOK	PLOTTED		
AREAS CHECKED	TEMPLATE		
	AREAS CHECKED		

COMPANY NAME: HRGreen
 PROJECT CONTACT: HRGreen.com
 CLIENT: Illinois Professional Design Firm
 DATE PLOTTED: 2/7/2013 14:53:36 PM
 FILE NAME: 661001RS-01-xrc.dgn
 PLOT DRIVER: pdfplot
 PEN TABLE: standard-trns.tbl

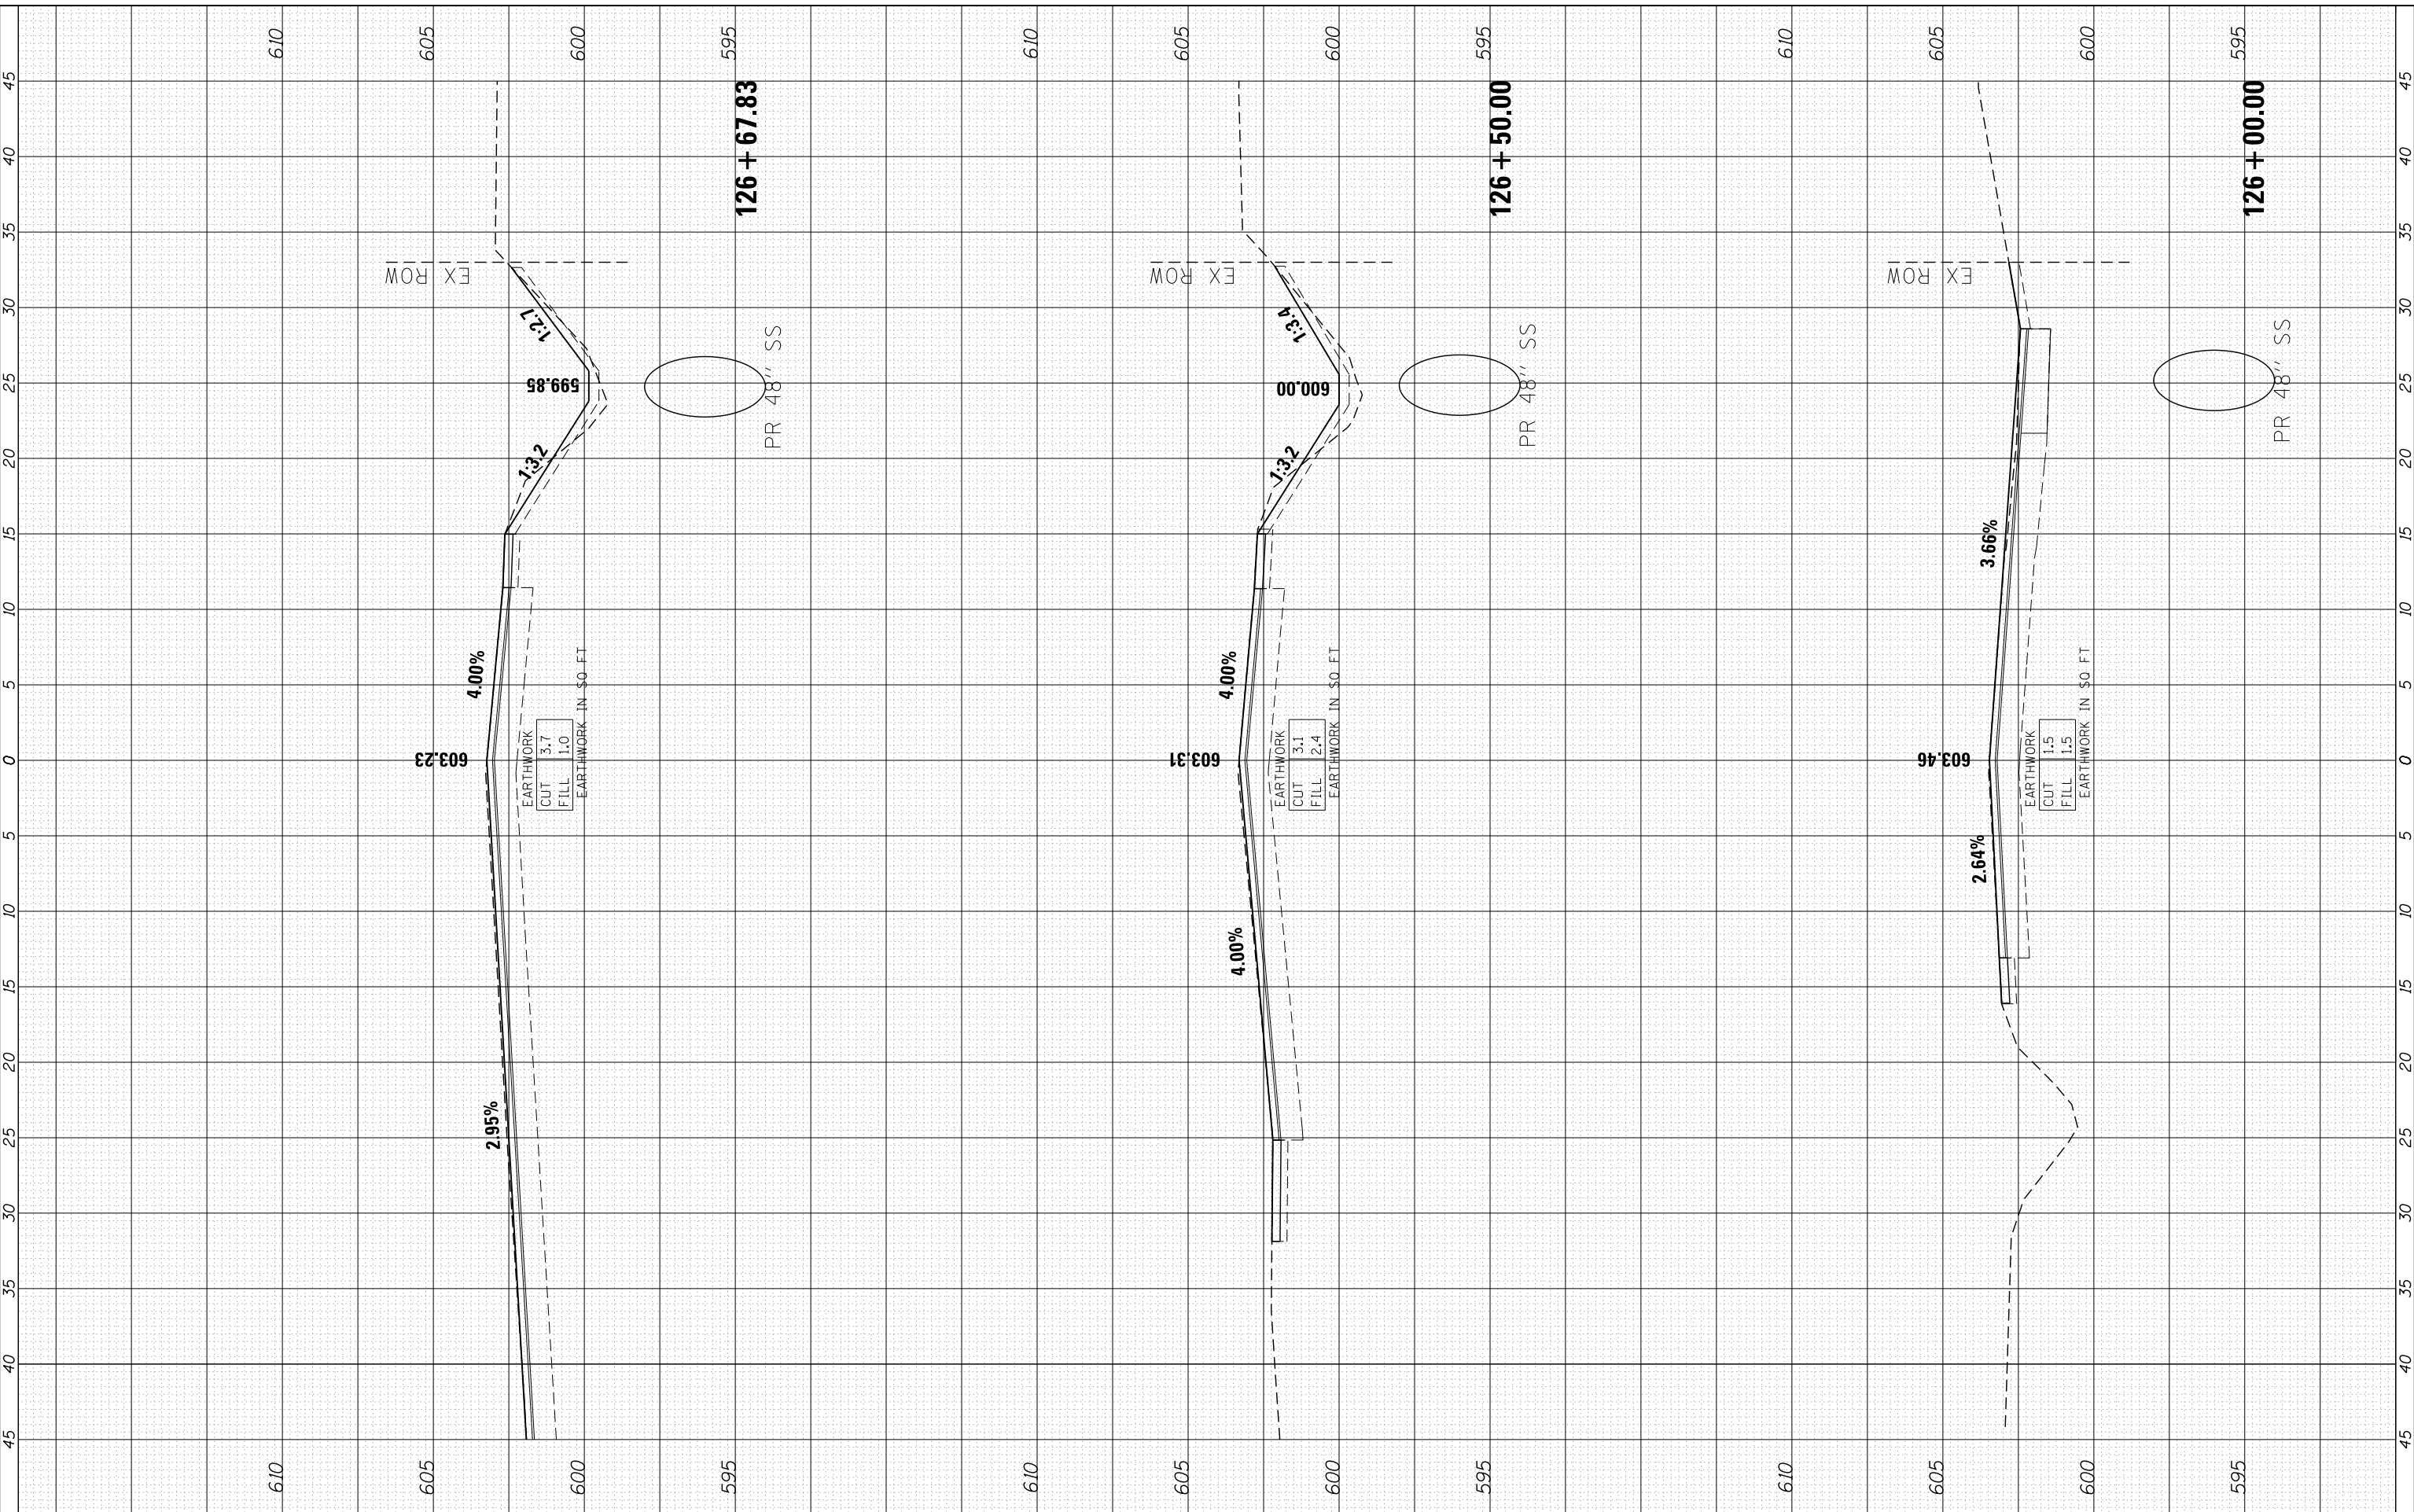

USER NAME = spenel	DESIGNED - CMH	REVISED -
	DRAWN - SMP	REVISED -
PLOT SCALE = 1" = 5'	CHECKED - TEH	REVISED -
PLOT DATE = 2/7/2013	DATE - 2/7/13	REVISED -

**STATE OF ILLINOIS
DEPARTMENT OF TRANSPORTATION**

**CROSS SECTIONS
127TH STREET**

SCALE: 1" = 5' SHEET NO. 6 OF 12 SHEETS STA. 126+00.00 TO STA. 126+67.83

F.A. RTE.	SECTION	COUNTY	TOTAL SHEETS	SHEET NO.
1587	3034-RS-S	COOK	48	42
CONTRACT NO.			60L82	
FED. ROAD DIST. NO.			ILLINOIS FED. AID PROJECT 60L82	