


FINAL SURVEY NO.	SURVEYED	BY	DATE
NOTE BOOK	PLOTTED		
AREAS CHECKED	TEMPLATE		
	AREAS CHECKED		

ORIGINAL SURVEY NO.	SURVEYED	BY	DATE
NOTE BOOK	PLOTTED		
AREAS CHECKED	TEMPLATE		
	AREAS CHECKED		

COMPANY NAME: H3 HRGreen  
 PROJECT CONTACT: HRGreen.com  
 CLIENT: Illinois Professional Design Firm  
 DATE PLOTTED: 2/7/2013 15:34:46 PM  
 FILE NAME: 66100186.01-xcc.dgn  
 PLOT DRIVER: pdfplot  
 PEN TABLE: standard-trns.tbl

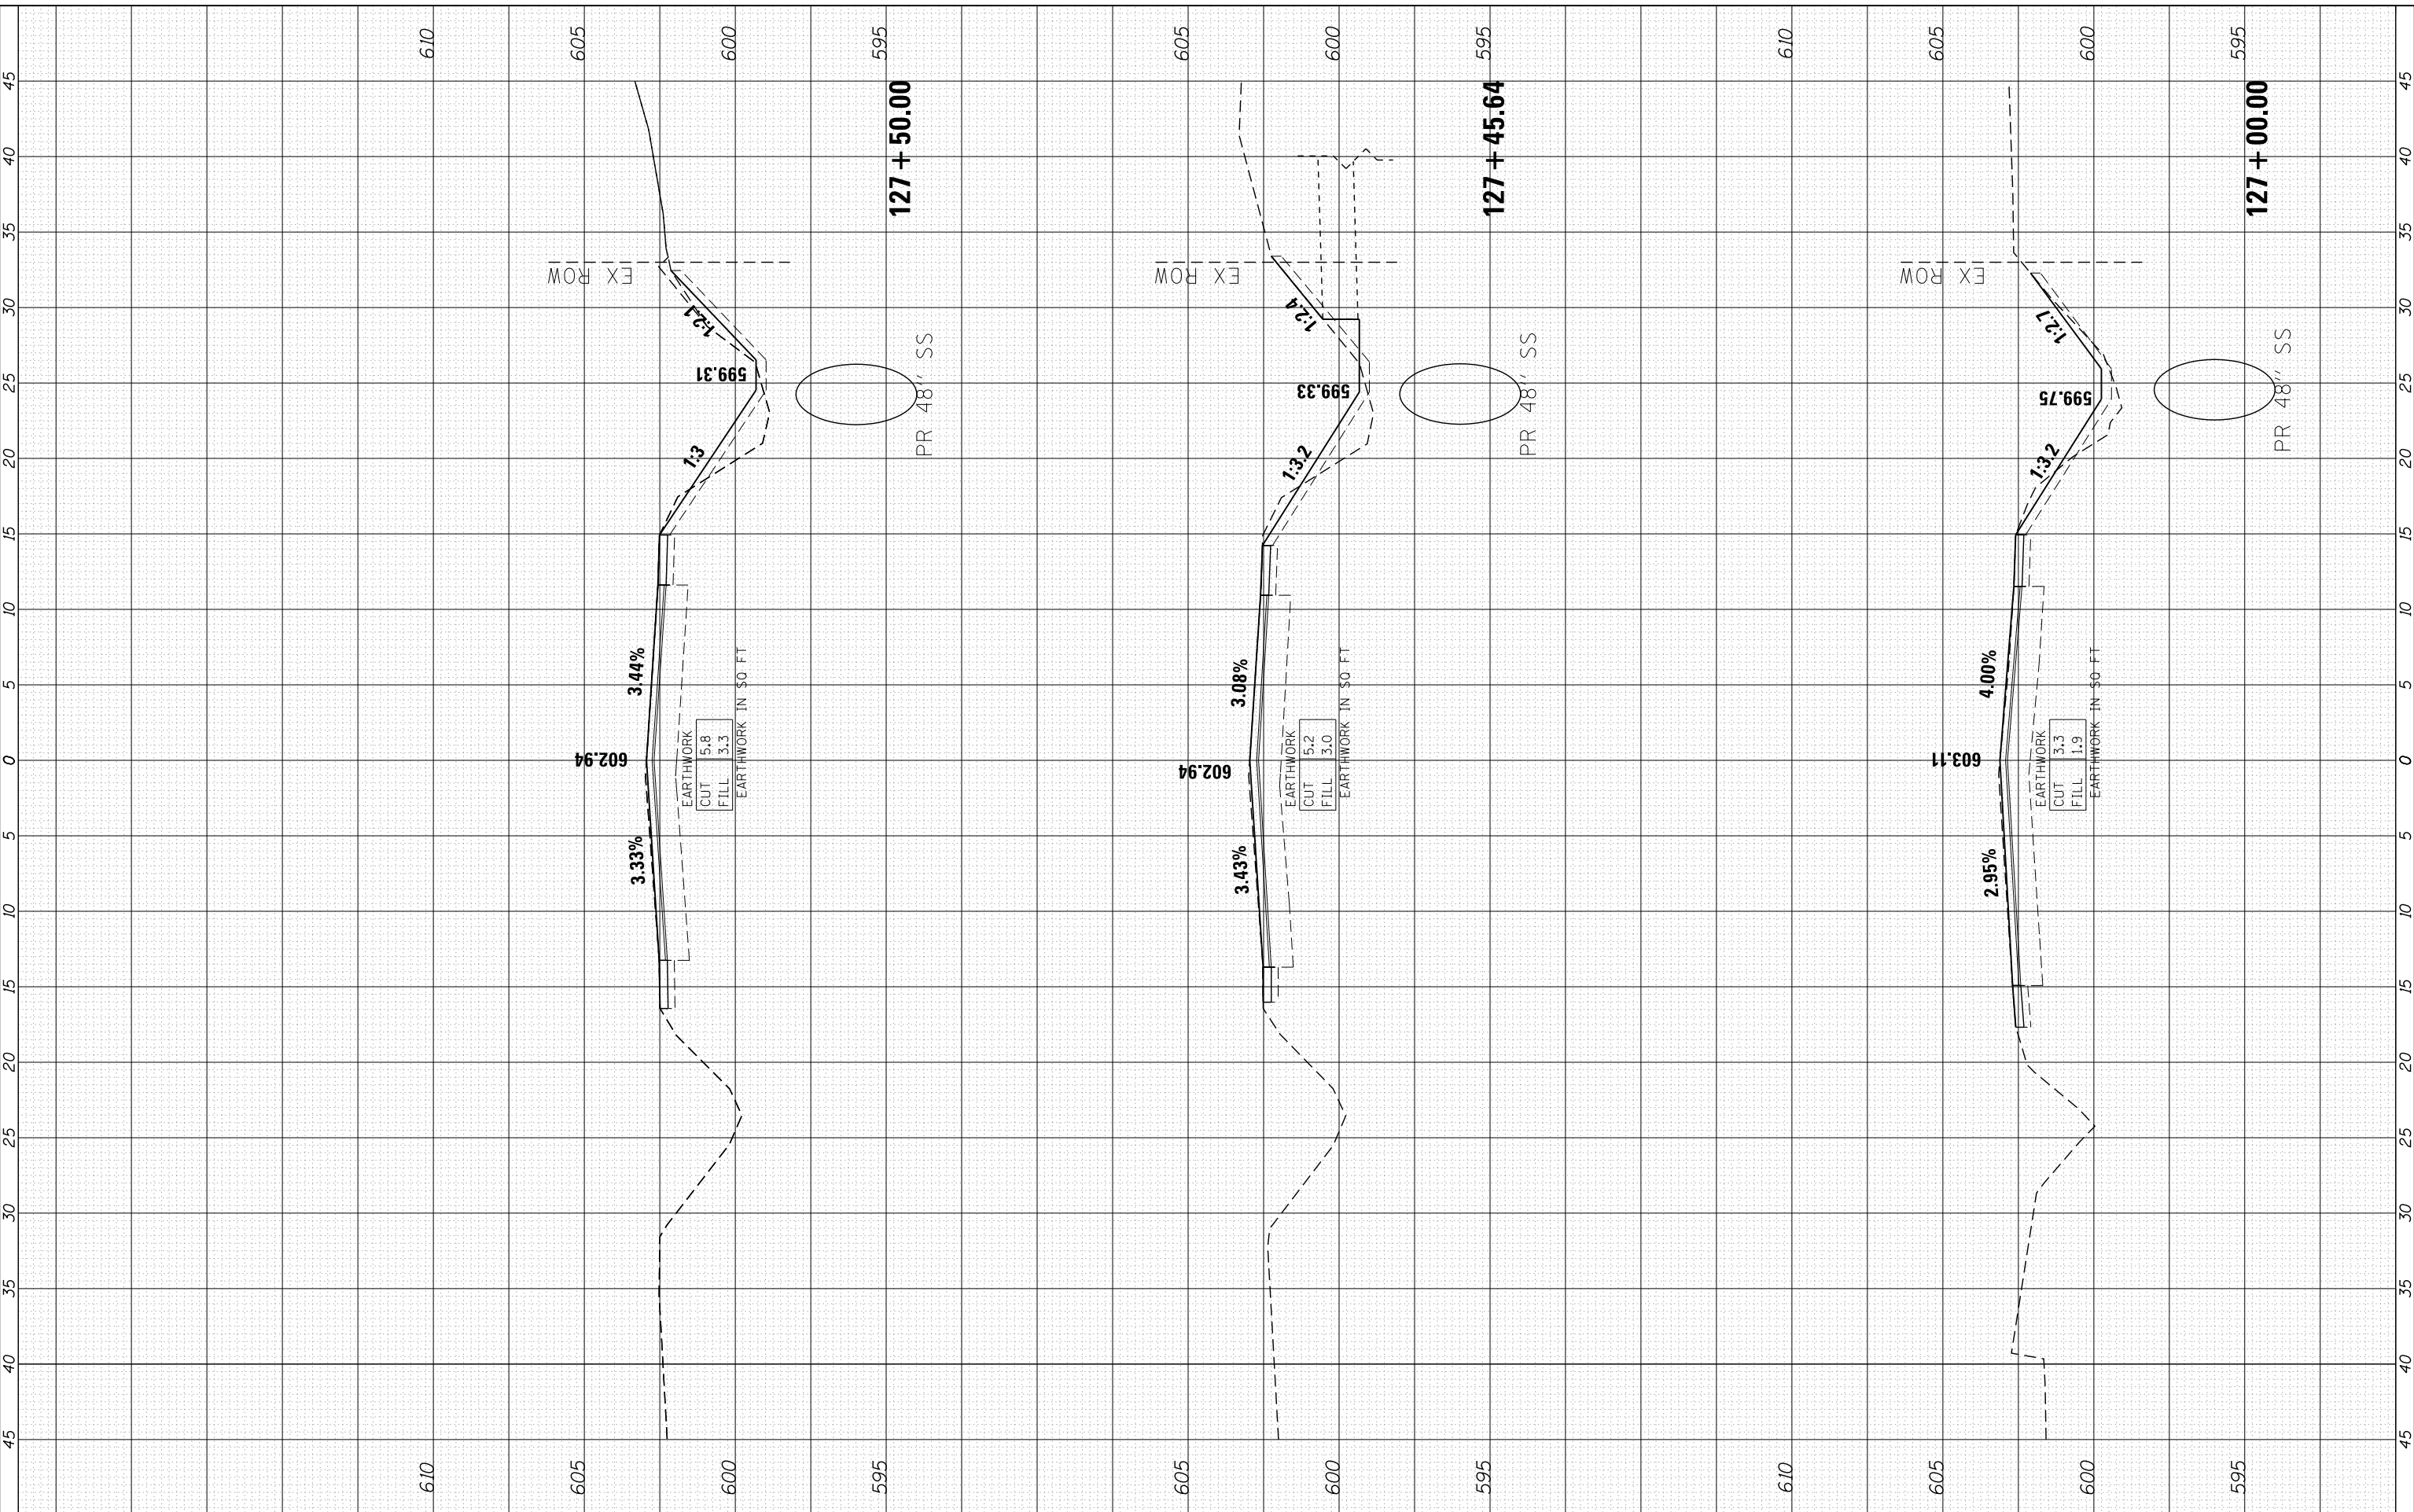

USER NAME	= spenel
DESIGNED	- CMH
DRAWN	- SMP
CHECKED	- TEH
DATE	- 2/7/13

REVISIONS	NO.	DESCRIPTION

**STATE OF ILLINOIS  
DEPARTMENT OF TRANSPORTATION**

**CROSS SECTIONS  
127TH STREET**

SCALE: 1" = 5'      SHEET NO. 7 OF 12 SHEETS      STA. 127+00.00 TO STA. 127+50.00

F.A. RTE.	SECTION	COUNTY	TOTAL SHEETS	SHEET NO.
1587	3034-RS-S	COOK	48	43
CONTRACT NO.			60L82	
FED. ROAD DIST. NO.			ILLINOIS FED. AID PROJECT 60L82	