



FINL SURVEY NO.	SURVEYED NOTE BOOK	BY	DATE

ORIGINAL SURVEY NO.	SURVEYED NOTE BOOK	BY	DATE

COMPANY NAME: PROJECT CONTACT: 2/7/2013 1:55:55 PM
CLIENT: DATE PLOTTED: 8/20/2018 10:17:58 AM
DRAWN: 8/20/2018 10:17:58 AM
PLOT DRIVER: 8/20/2018 10:17:58 AM
PEN TABLE: standard-trans.tbl

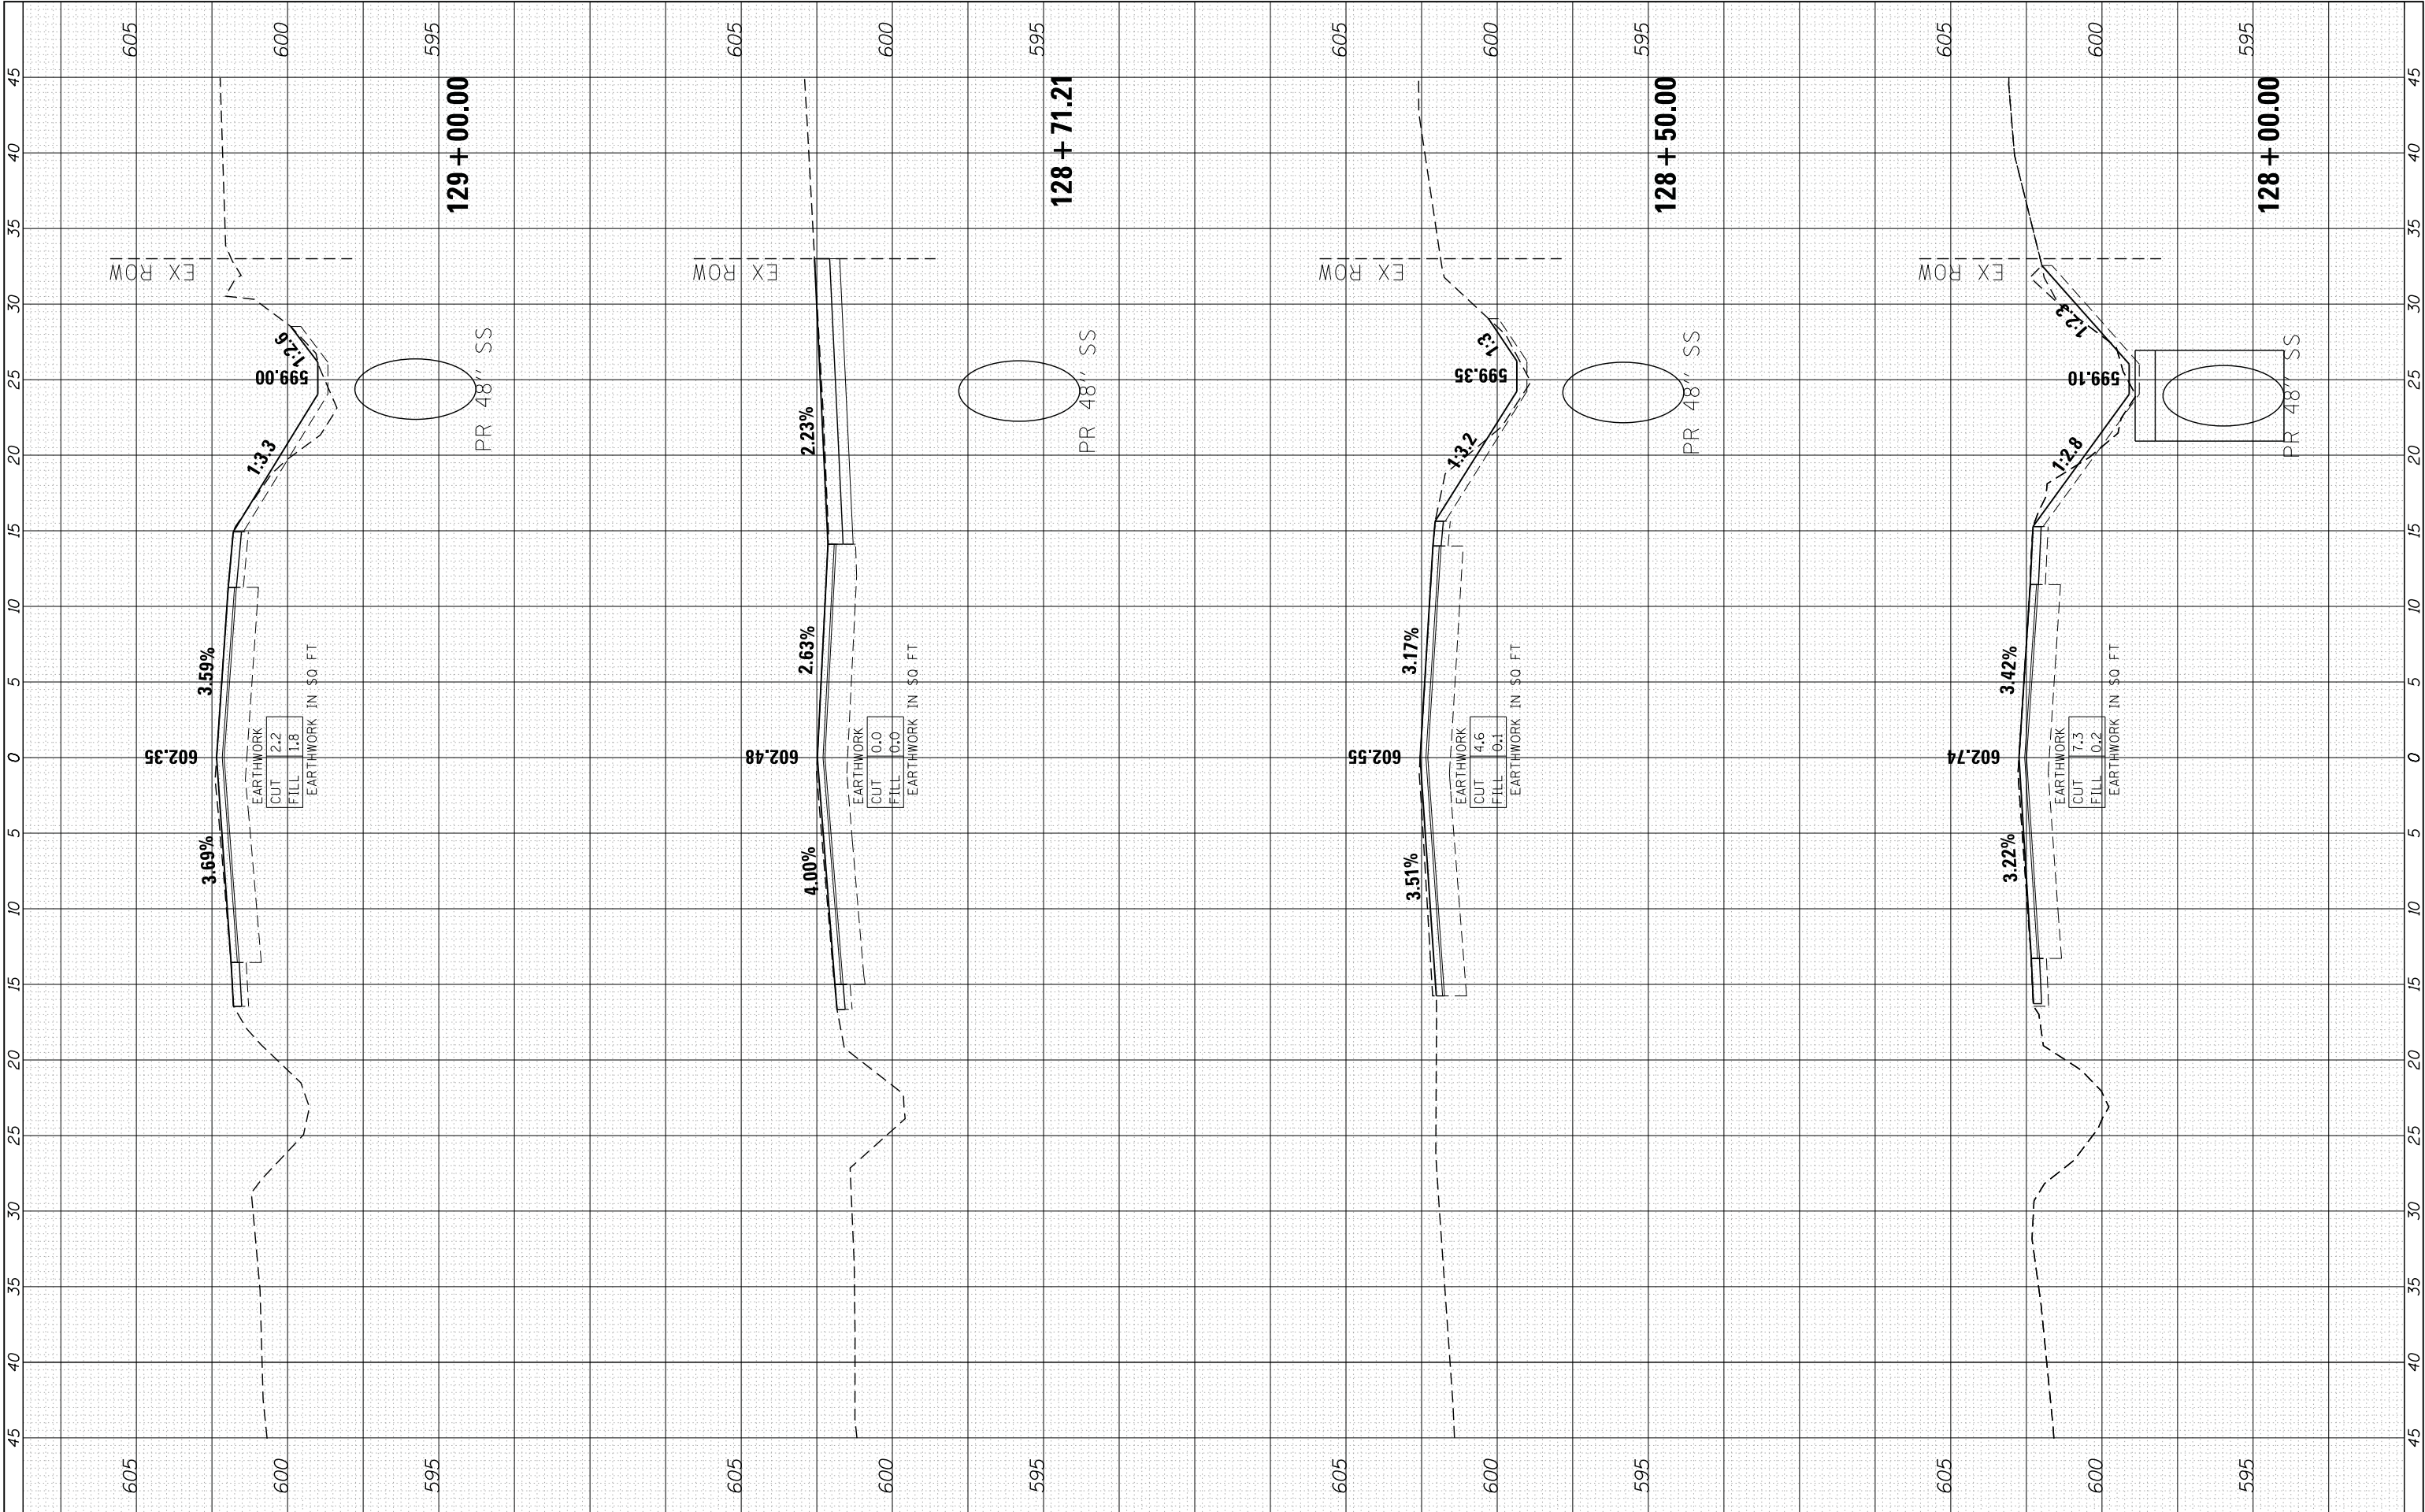

 HRGreen.com Illinois Professional Design Firm #184-001322	USER NAME = spenel		DESIGNED - CMH	REVISED -	STATE OF ILLINOIS DEPARTMENT OF TRANSPORTATION	CROSS SECTIONS 127TH STREET		F.A. RTE. 1587	SECTION 3034-RS-S	COUNTY COOK	TOTAL SHEETS 48	SHEET NO. 44
	PLOT SCALE = 1" = 5'		DRAWN - SMP	REVISED -		SCALE: 1" = 5'		SHEET NO. 8 OF 12 SHEETS		CONTRACT NO. 60L82		
	PLOT DATE = 2/7/2013		CHECKED - TEH	REVISED -		STA. 128+00.00 TO STA. 129+00.00		FED. ROAD DIST. NO.		ILLINOIS FED. AID PROJECT		
			DATE - 2/7/13	REVISED -								