


FINAL SURVEY NO.	SURVEYED	BY	DATE
NOTE BOOK	PLOTTED		
AREAS CHECKED	TEMPLATE		
	AREAS		
	CHECKED		

ORIGINAL SURVEY NO.	SURVEYED	BY	DATE
NOTE BOOK	PLOTTED		
AREAS CHECKED	TEMPLATE		
	AREAS		
	CHECKED		

COMPANY NAME: HRCGreen.com  
 PROJECT CONTACT: Illinois Professional Design Firm #184-001322  
 CLIENT: 2/7/2013 1:54:07 PM  
 DATE PLOTTED: 8610098.01-xrc.dgn  
 PLOT DRIVER: pldrvr  
 PEN TABLE: standard-trns.tbl

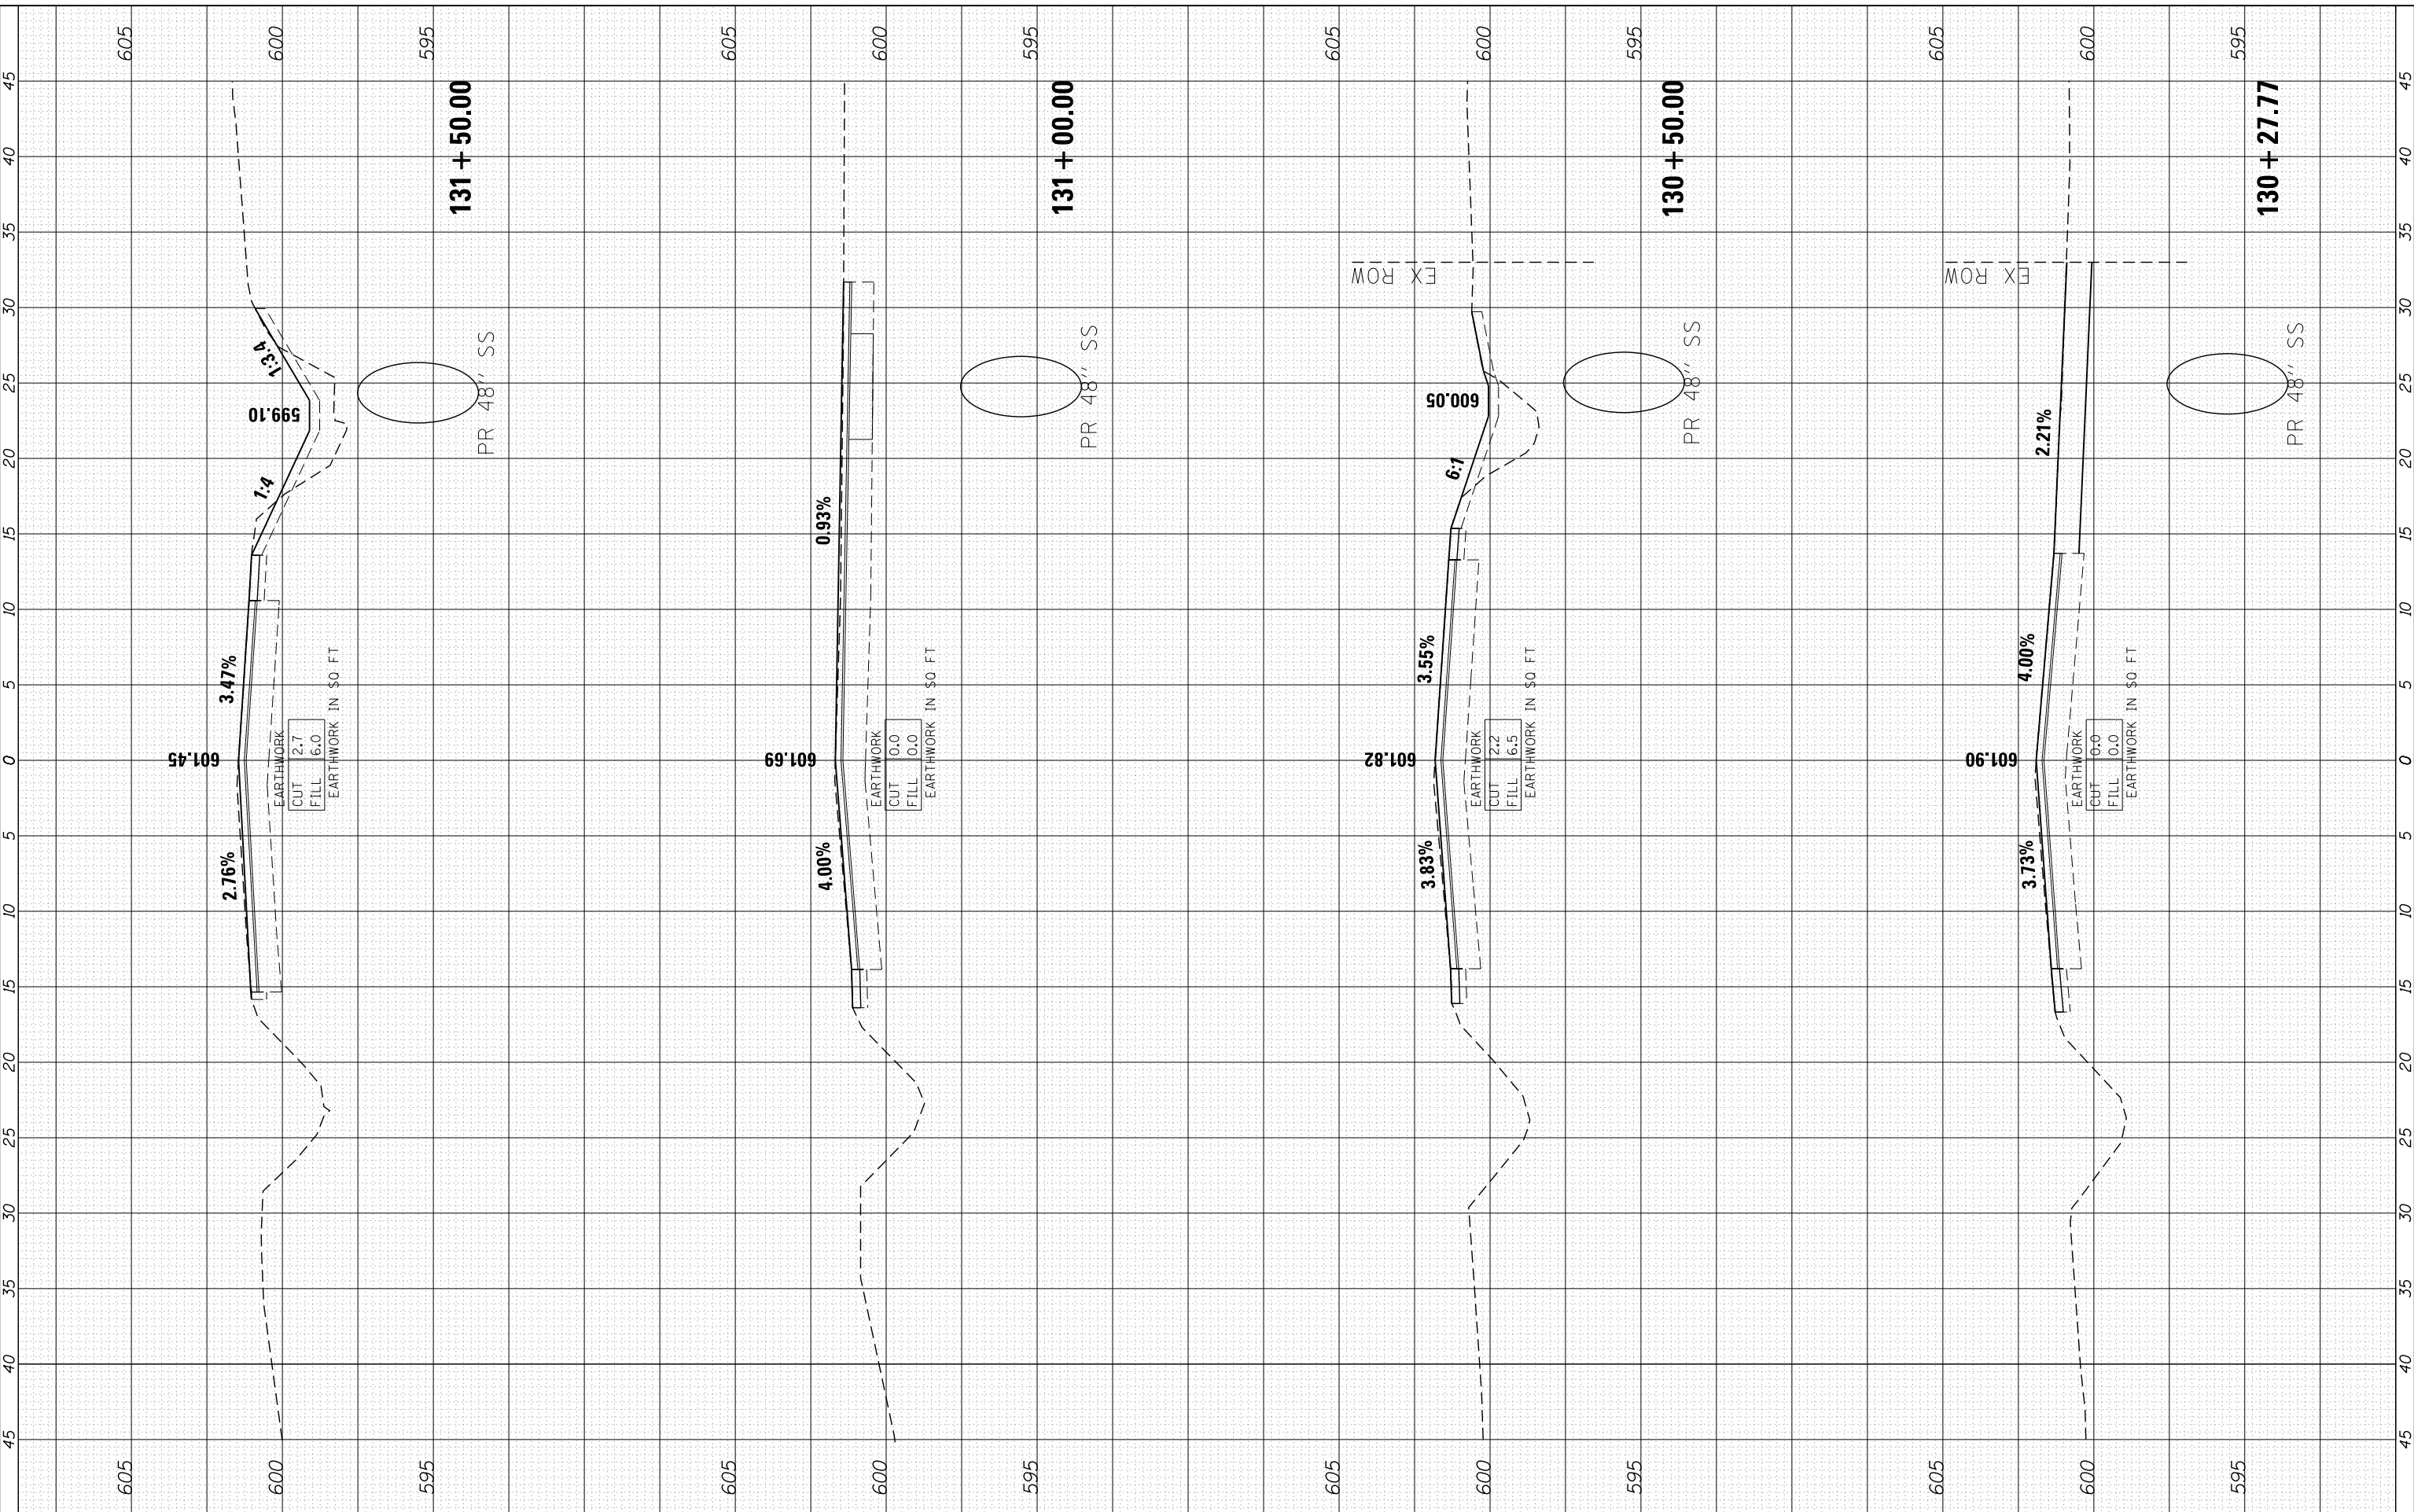

USER NAME = spenrl
DESIGNED - CMH
DRAWN - SMP
CHECKED - TEH
DATE - 2/7/13
REVISIONS
REVISED -
REVISED -
REVISED -
REVISED -

**STATE OF ILLINOIS  
DEPARTMENT OF TRANSPORTATION**

**CROSS SECTIONS  
127TH STREET**

SCALE: 1" = 5'    SHEET NO. 10 OF 12 SHEETS    STA. 130+27.77 TO STA. 131+50.00

F.A. RTE.	SECTION	COUNTY	TOTAL SHEETS	SHEET NO.
1587	3034-RS-S	COOK	48	46
CONTRACT NO. 60L82				
FED. ROAD DIST. NO.		ILLINOIS FED. AID PROJECT	60L82	