


FINAL SURVEY	SURVEYED	BY	DATE
NOTE BOOK	PLOTTED		
AREAS CHECKED	TEMPLATE		
AREAS CHECKED	AREAS CHECKED		

ORIGINAL SURVEY	SURVEYED	BY	DATE
NOTE BOOK	PLOTTED		
AREAS CHECKED	TEMPLATE		
AREAS CHECKED	AREAS CHECKED		

COMPANY NAME: HRCGreen.com  
 PROJECT CONTACT: 2/7/2013 1:56:14 PM  
 CLIENT: 8610018.01-xcc.dgn  
 DATE PLOTTED: 2/7/13  
 PLOT DRIVER: pldrvr  
 PEN TABLE: standard-trns.tbl

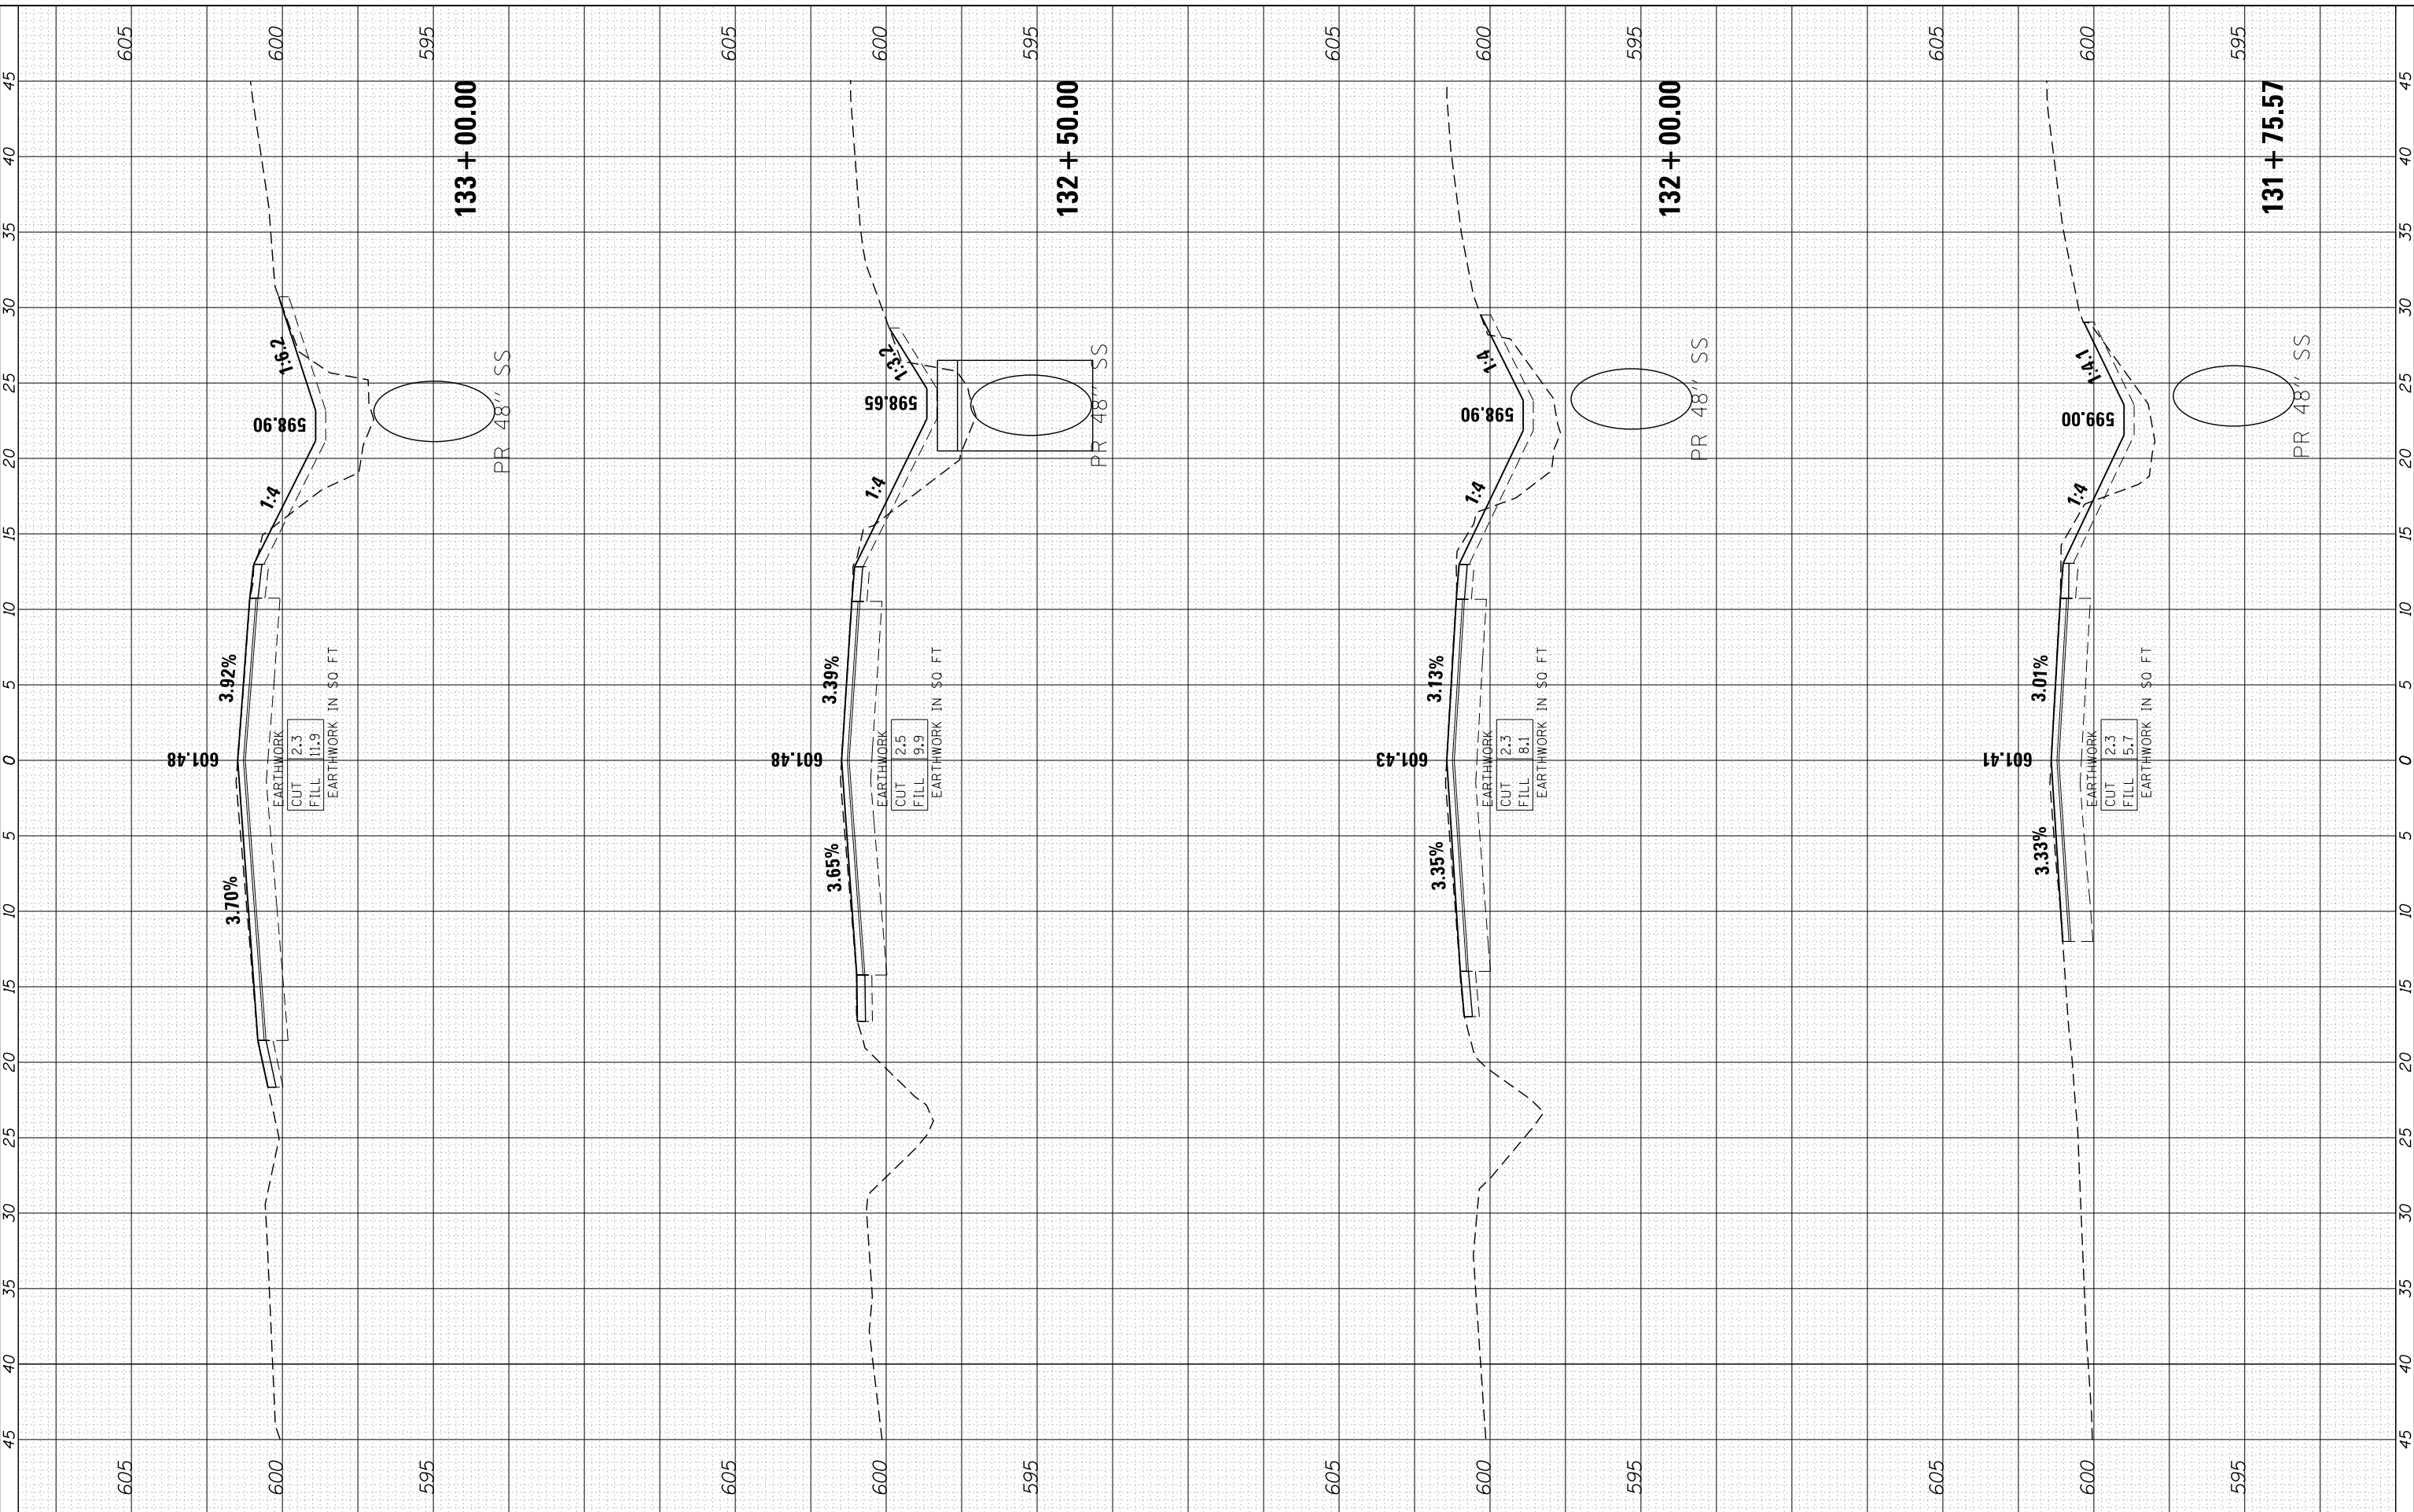

HRGreen.com  
 Illinois Professional Design Firm  
 #184-001322

USER NAME =	spenal
DESIGNED -	CMH
DRAWN -	SMP
CHECKED -	TEH
DATE -	2/7/13

REVISED -	
REVISED -	
REVISED -	
REVISED -	

**STATE OF ILLINOIS  
 DEPARTMENT OF TRANSPORTATION**

**CROSS SECTIONS  
 127TH STREET**

SCALE: 1" = 5' SHEET NO. 11 OF 12 SHEETS STA. 131+75.57 TO STA. 133+00.00

F.A. RTE.	SECTION	COUNTY	TOTAL SHEETS	SHEET NO.
1587	3034-RS-S	COOK	48	47
CONTRACT NO.			60L82	
FED. ROAD DIST. NO.			ILLINOIS FED. AID PROJECT 60L82	