


FINAL SURVEY NO.	SURVEYED	BY	DATE
	PLOTTED		
	TEMPLATE		
	AREAS		
	CHECKED		

ORIGINAL SURVEY NO.	SURVEYED	BY	DATE
	PLOTTED		
	TEMPLATE		
	AREAS		
	CHECKED		

COMPANY NAME: H3 HRGreen
 PROJECT CONTACT: HRGreen.com
 CLIENT: 2/7/2013 15:42:21 PM
 DATE PLOTTED: 8610096.01-xdcogn
 PLOT DRIVER: pcfplot
 PEN TABLE: standard-trans.tbl

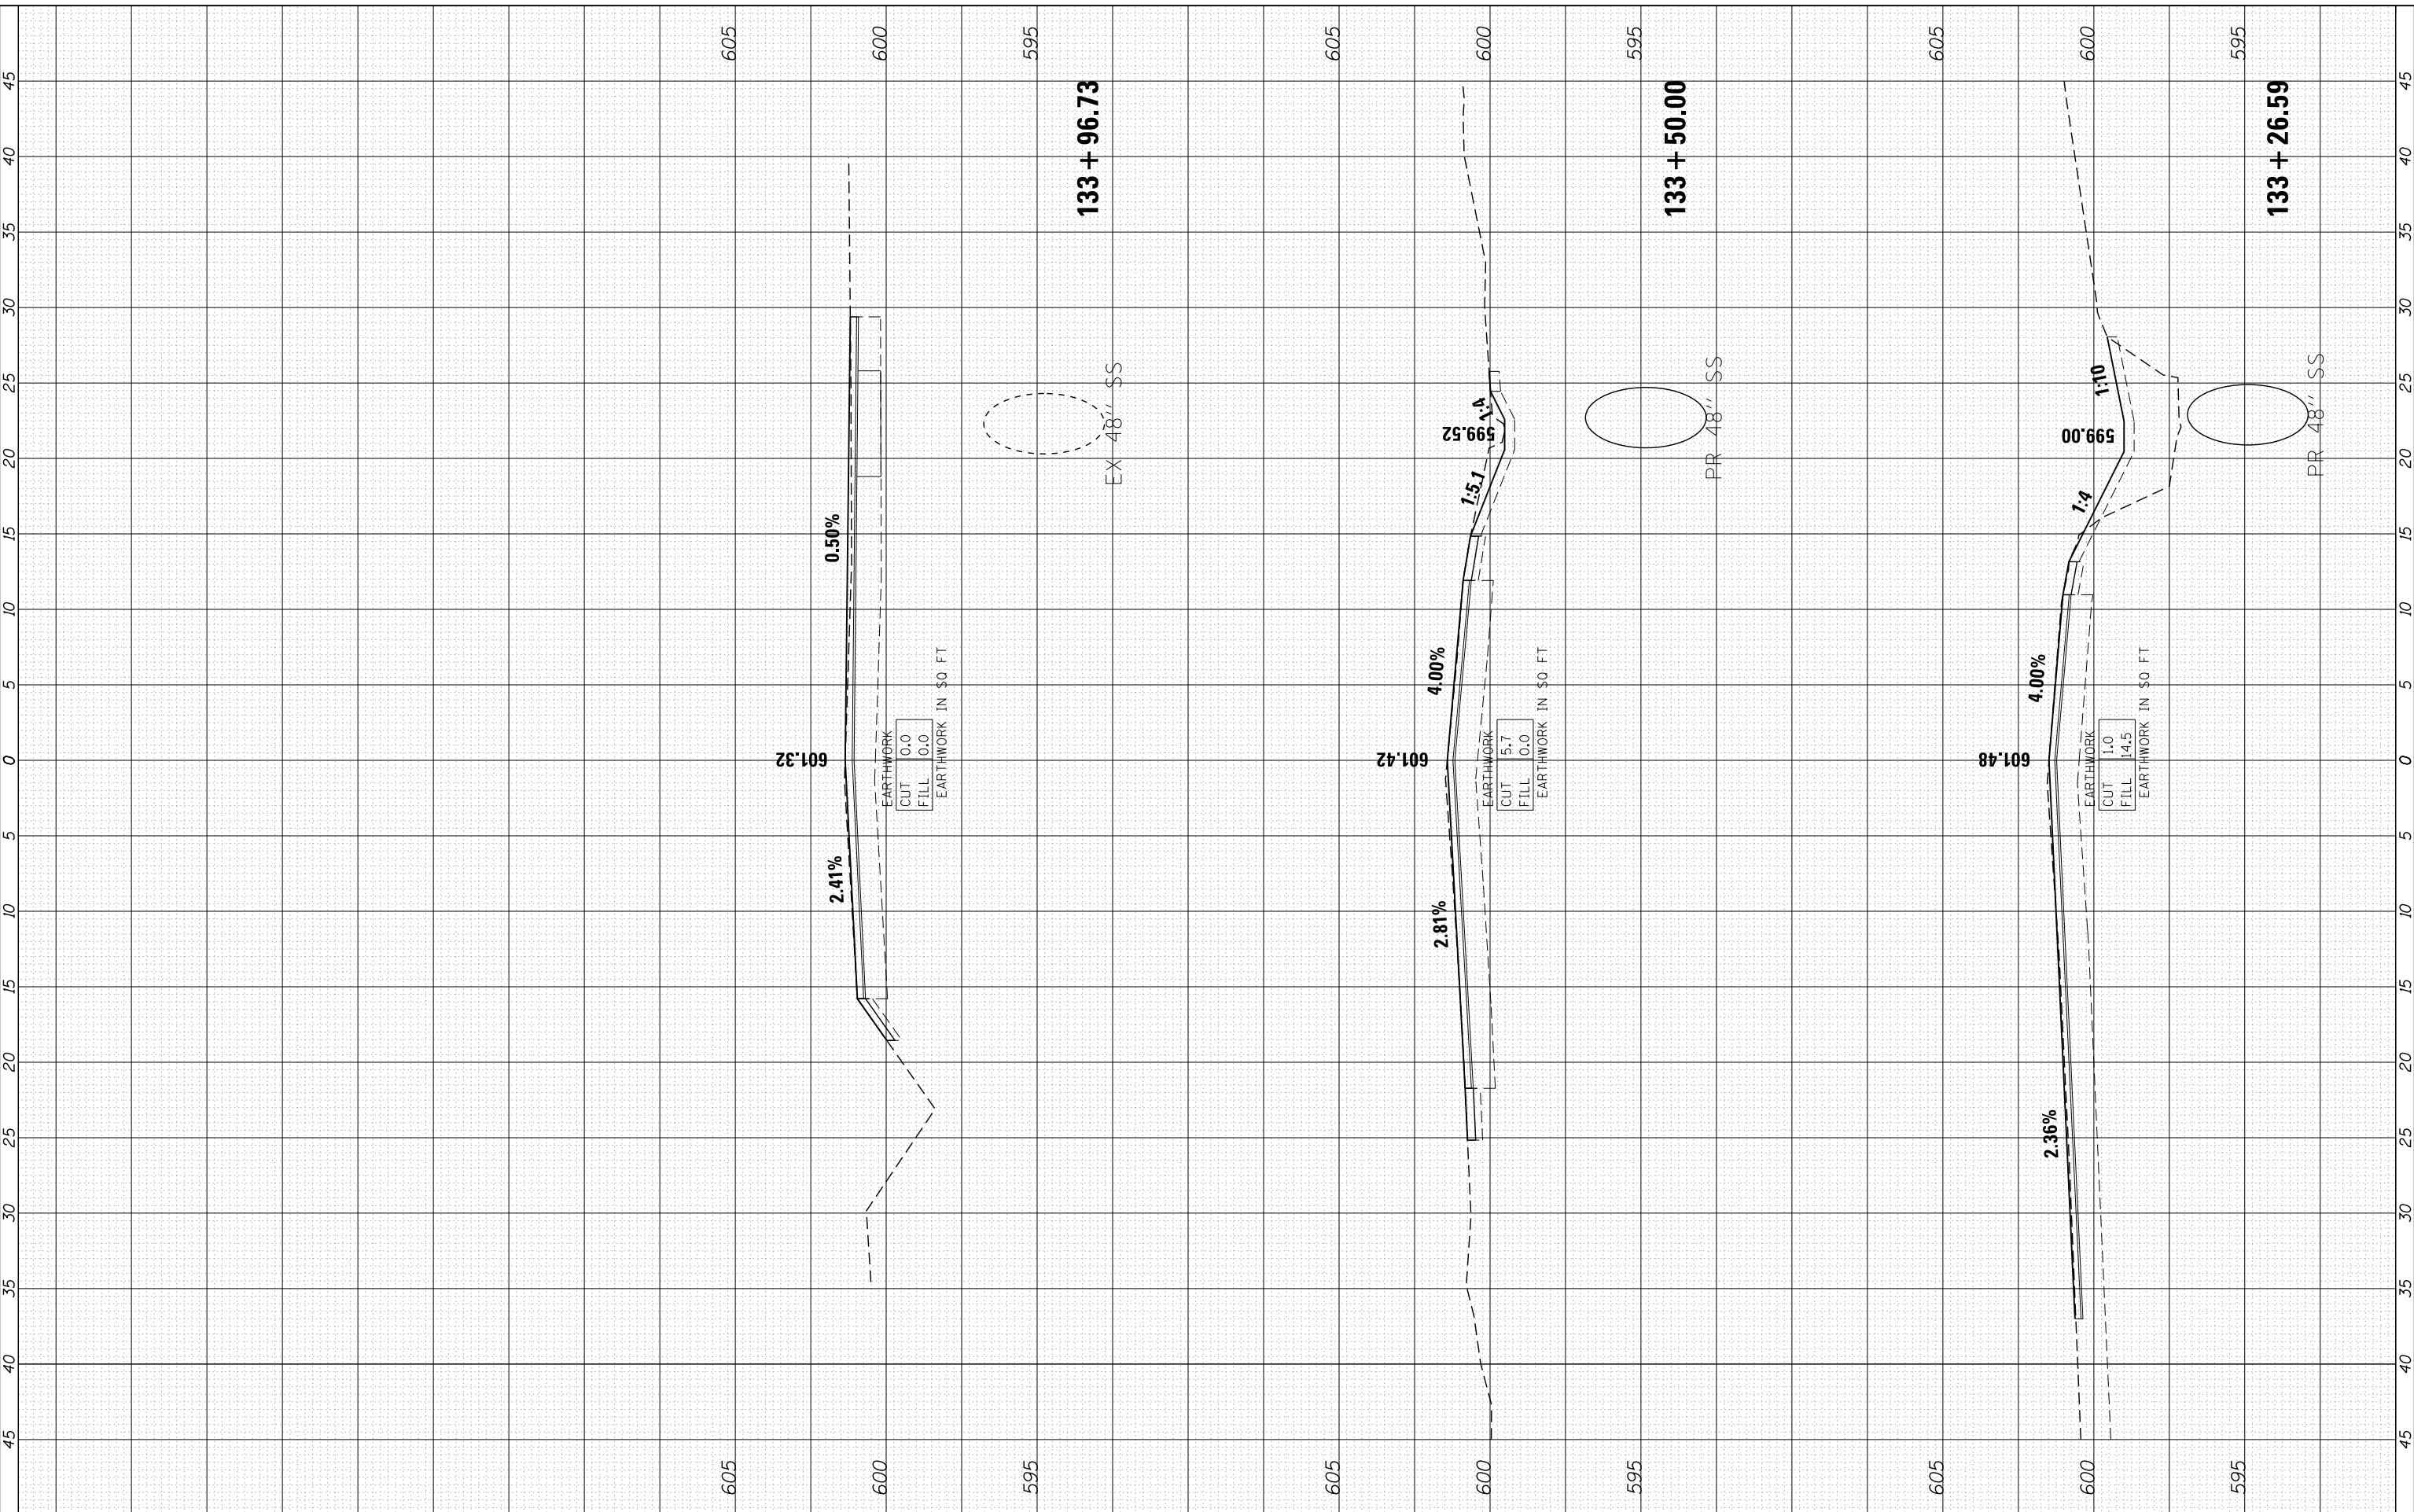

USER NAME = spenel	DESIGNED - CMH	REVISED -	STATE OF ILLINOIS DEPARTMENT OF TRANSPORTATION	CROSS SECTIONS 127TH STREET	F.A. RTE. 1587	SECTION 3034-RS-S	COUNTY COOK	TOTAL SHEETS 48	SHEET NO. 48	
PLOT SCALE = 1" = 5'	CHECKED - TEH	REVISED -			SCALE: 1" = 5'	SHEET NO. 12 OF 12 SHEETS	STA. 133+26.59 TO STA. 133+96.73	CONTRACT NO. 60L82		
PLOT DATE = 2/7/2013	DATE - 2/7/13	REVISED -								