


LEGEND

- ① THPL PVT MK LINE DOUBLE YELLOW CENTERLINE, 4", 11" C-C
- ② THPL PVT MK LINE YELLOW SOLID, MEDIAN EDGE LINE, 4"
- ③ THPL PVT MK LINE WHITE SKIP DASH, 4", 10' LINE WITH 30' SPACE
- ④ THPL PVT MK LINE WHITE TURN LANE LINE, 6"
- ⑤ THPL PVT MK LINE YELLOW DIAGONAL, 45°, 12", MIN. OF 5 EQUALLY SPACED
- ⑥ THPL PVT MK LINE WHITE STOP BAR, 24"
- ⑦ THPL PVT MK LINE WHITE CROSSWALK, 6", 6' C-C
- ⑧ THPL PVT MK LINE WHITE SOLID SCHOOL CROSSING, 12"
- ⑨ THPL PVT MK LINE LETTERS & SYMBOLS

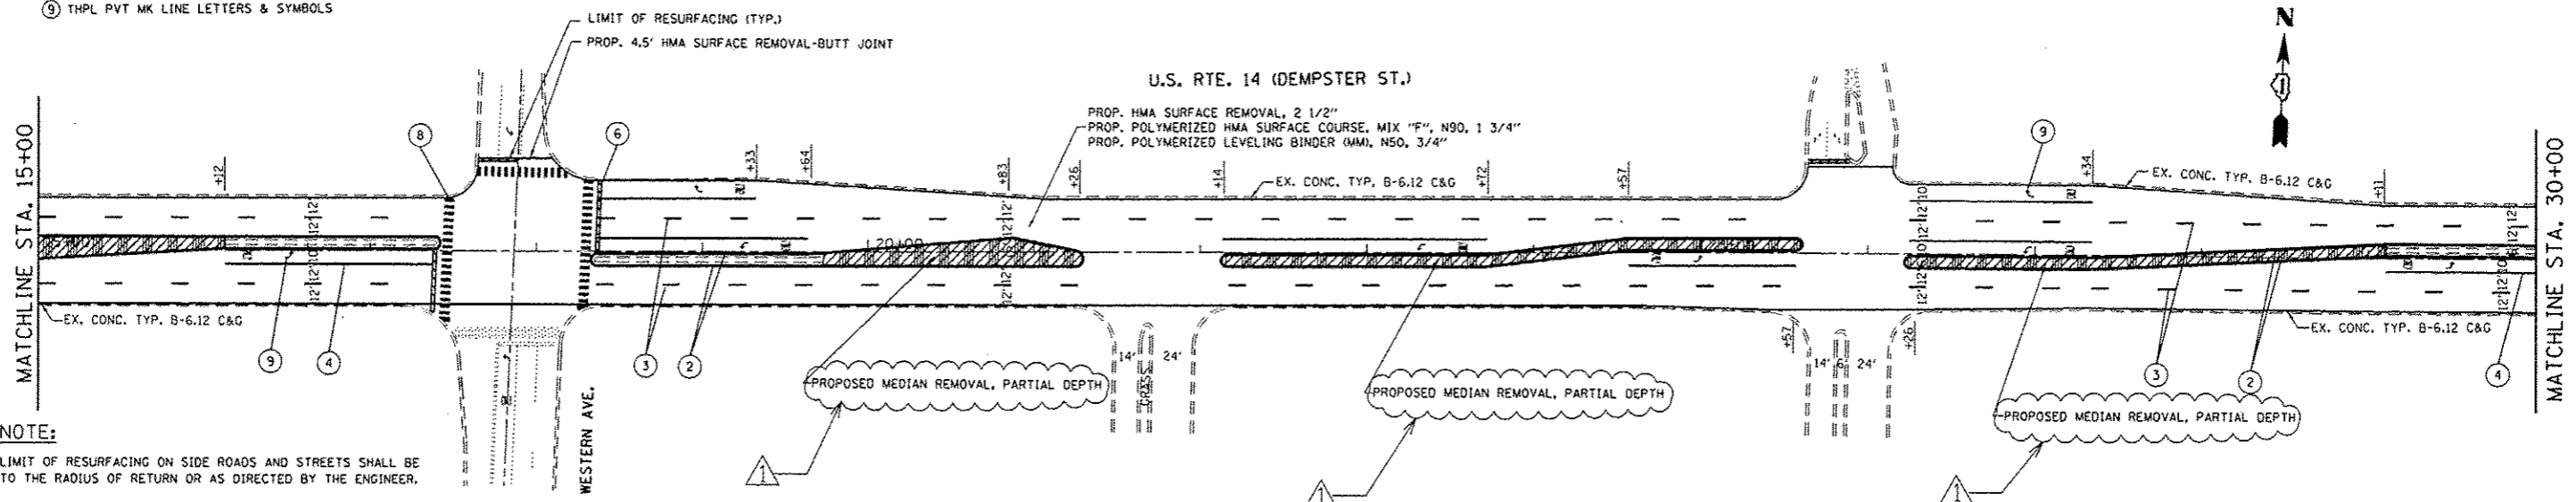

NOTE:

LIMIT OF RESURFACING ON SIDE ROADS AND STREETS SHALL BE TO THE RADIUS OF RETURN OR AS DIRECTED BY THE ENGINEER.

ALL PERMANENT PAVEMENT MARKINGS SHALL BE THERMOPLASTIC UNLESS OTHERWISE NOTED. SEE "DISTRICT ONE TYPICAL PAVEMENT MARKINGS" DETAIL (TC-13).

RAISED REFLECTIVE PAVEMENT MARKERS SHALL BE USED THROUGH THE IMPROVEMENT LIMITS. SEE "DISTRICT ONE TYPICAL APPLICATIONS RAISED REFLECTIVE PAVEMENT MARKERS" DETAIL (TC-11).

ALL MEDIANS SHALL BE RESTRIPEDED ACCORDING TO "DISTRICT ONE TYPICAL PAVEMENT MARKINGS" DETAIL (TC-13).

▲-REVISED 3/28/2013, KB

FILE NAME =	USER NAME = bochtekr	DESIGNED -	REVISED - 3/28/2013
c:\pwork\pvidet\bochtekr\02238648\01010811-eh1-plan.dgn		DRAWN -	REVISED -
		CHECKED -	REVISED -
		DATE -	REVISED -
	PLOT SCALE = 1/8"=1'-0"		
	PLOT DATE = 3/28/2013		

**STATE OF ILLINOIS
DEPARTMENT OF TRANSPORTATION**

ROADWAY & PAVEMENT MARKING PLAN U.S. ROUTE 14 (LUTHER LANE - E/O GREENWOOD AVE.)		F.A.U. RTE.	SECTION	COUNTY	TOTAL SHEETS	SHEET NO.
		1324	2010-094-RS	COOK	22	7
SCALE: 1"=50'		SHEET NO. OF SHEETS		STA. 3+00 TO STA. 30+00		CONTRACT NO. 60L93
ILLINOIS FED. AID PROJECT						